

SITE PLAN

Bellevue Twp., Lake County, Ohio

for: Kay Hoyer

1221 Southwestern Dr. Chicago 46077

ADDRESS STREET CITY

LAKE COUNTY PLANS 46077

REVISION NO. 1

DATE 3-5-85

BY: [Signature]

DATE 3-5-85

LEGEND		
WATER VALVE (GAS)	---	WATER METER (GAS)
WATER METER (GAS)	---	AS BUILT ELEVATION
HYDRAULIC	---	HYDRAULIC
EXISTING CONTOURS	---	PROPOSED CONTOURS
EXIST. ELEV.	---	PROP. ELEV.
INDICATES DIRECTION OF SURFACE DRAINAGE	---	

REMARKS

ALL BOUNDARY DATA SHOWN WAS OBTAINED FROM JOEIDA, RECORDED SUBDIVISION PLAT ON OTHER PUBLIC RECORDS.

LOCATIONS AS SHOWN OF ADJACENT WELLS AND SEPTIC TANKS OBTAINED FROM LAKE COUNTY HEALTH DEPARTMENT

DESIGN CERTIFICATION

THIS PLAN WAS PREPARED BY ME, AND IS CORRECT TO THE BEST OF MY KNOWLEDGE AND BELIEF.

NAME: [Signature] SURVEYOR REGISTRATION NO. 6543

CHECK LIST	
NO. OF BEDROOMS	
NO. OF BATHS	
NO. OF KITCHENS	
NO. OF LIVING ROOMS	
NO. OF DINING ROOMS	
NO. OF PORCHES	
NO. OF GARAGES	
NO. OF DRIVEWAYS	
NO. OF FENCES	
NO. OF TREES	
NO. OF SHRUBS	
NO. OF ROCKS	
NO. OF OTHER FEATURES	

DATE		BY
BABCOCK • JONES & ASSOCIATES, INC.		
PAINESVILLE, OHIO		
DRAWN BY	SCALE	PROJECT NO.
CHK'D.	DATE	357-1811
CORR. COMP.	APP'D.	DESIGNED NO.
		83-086-

"AS BUILT" CERTIFICATION

I, HEREBY CERTIFY THAT THE CIRCLED GRADES ARE EXISTING FINISH GRADES CHECKED IN THE FIELD ON 19 19

AND ARE CORRECT TO THE BEST OF MY KNOWLEDGE AND BELIEF.

REGISTERED SURVEYOR REG. NO.

T.B.M. - 214 S.W. 1/4, N. 1/4, H. 4

ELEV. = 765.25

ZONING PERMIT # 4977

ISSUED 3-5-85

SUBJECT TO APPROVAL BY:


Lake County Sanitary Eng. ☐

Lake County Eng. Dept. ☒

Lake County Planning Comm. ☐

Lake County Bldg. Dept. ☐

Town of Warsaw

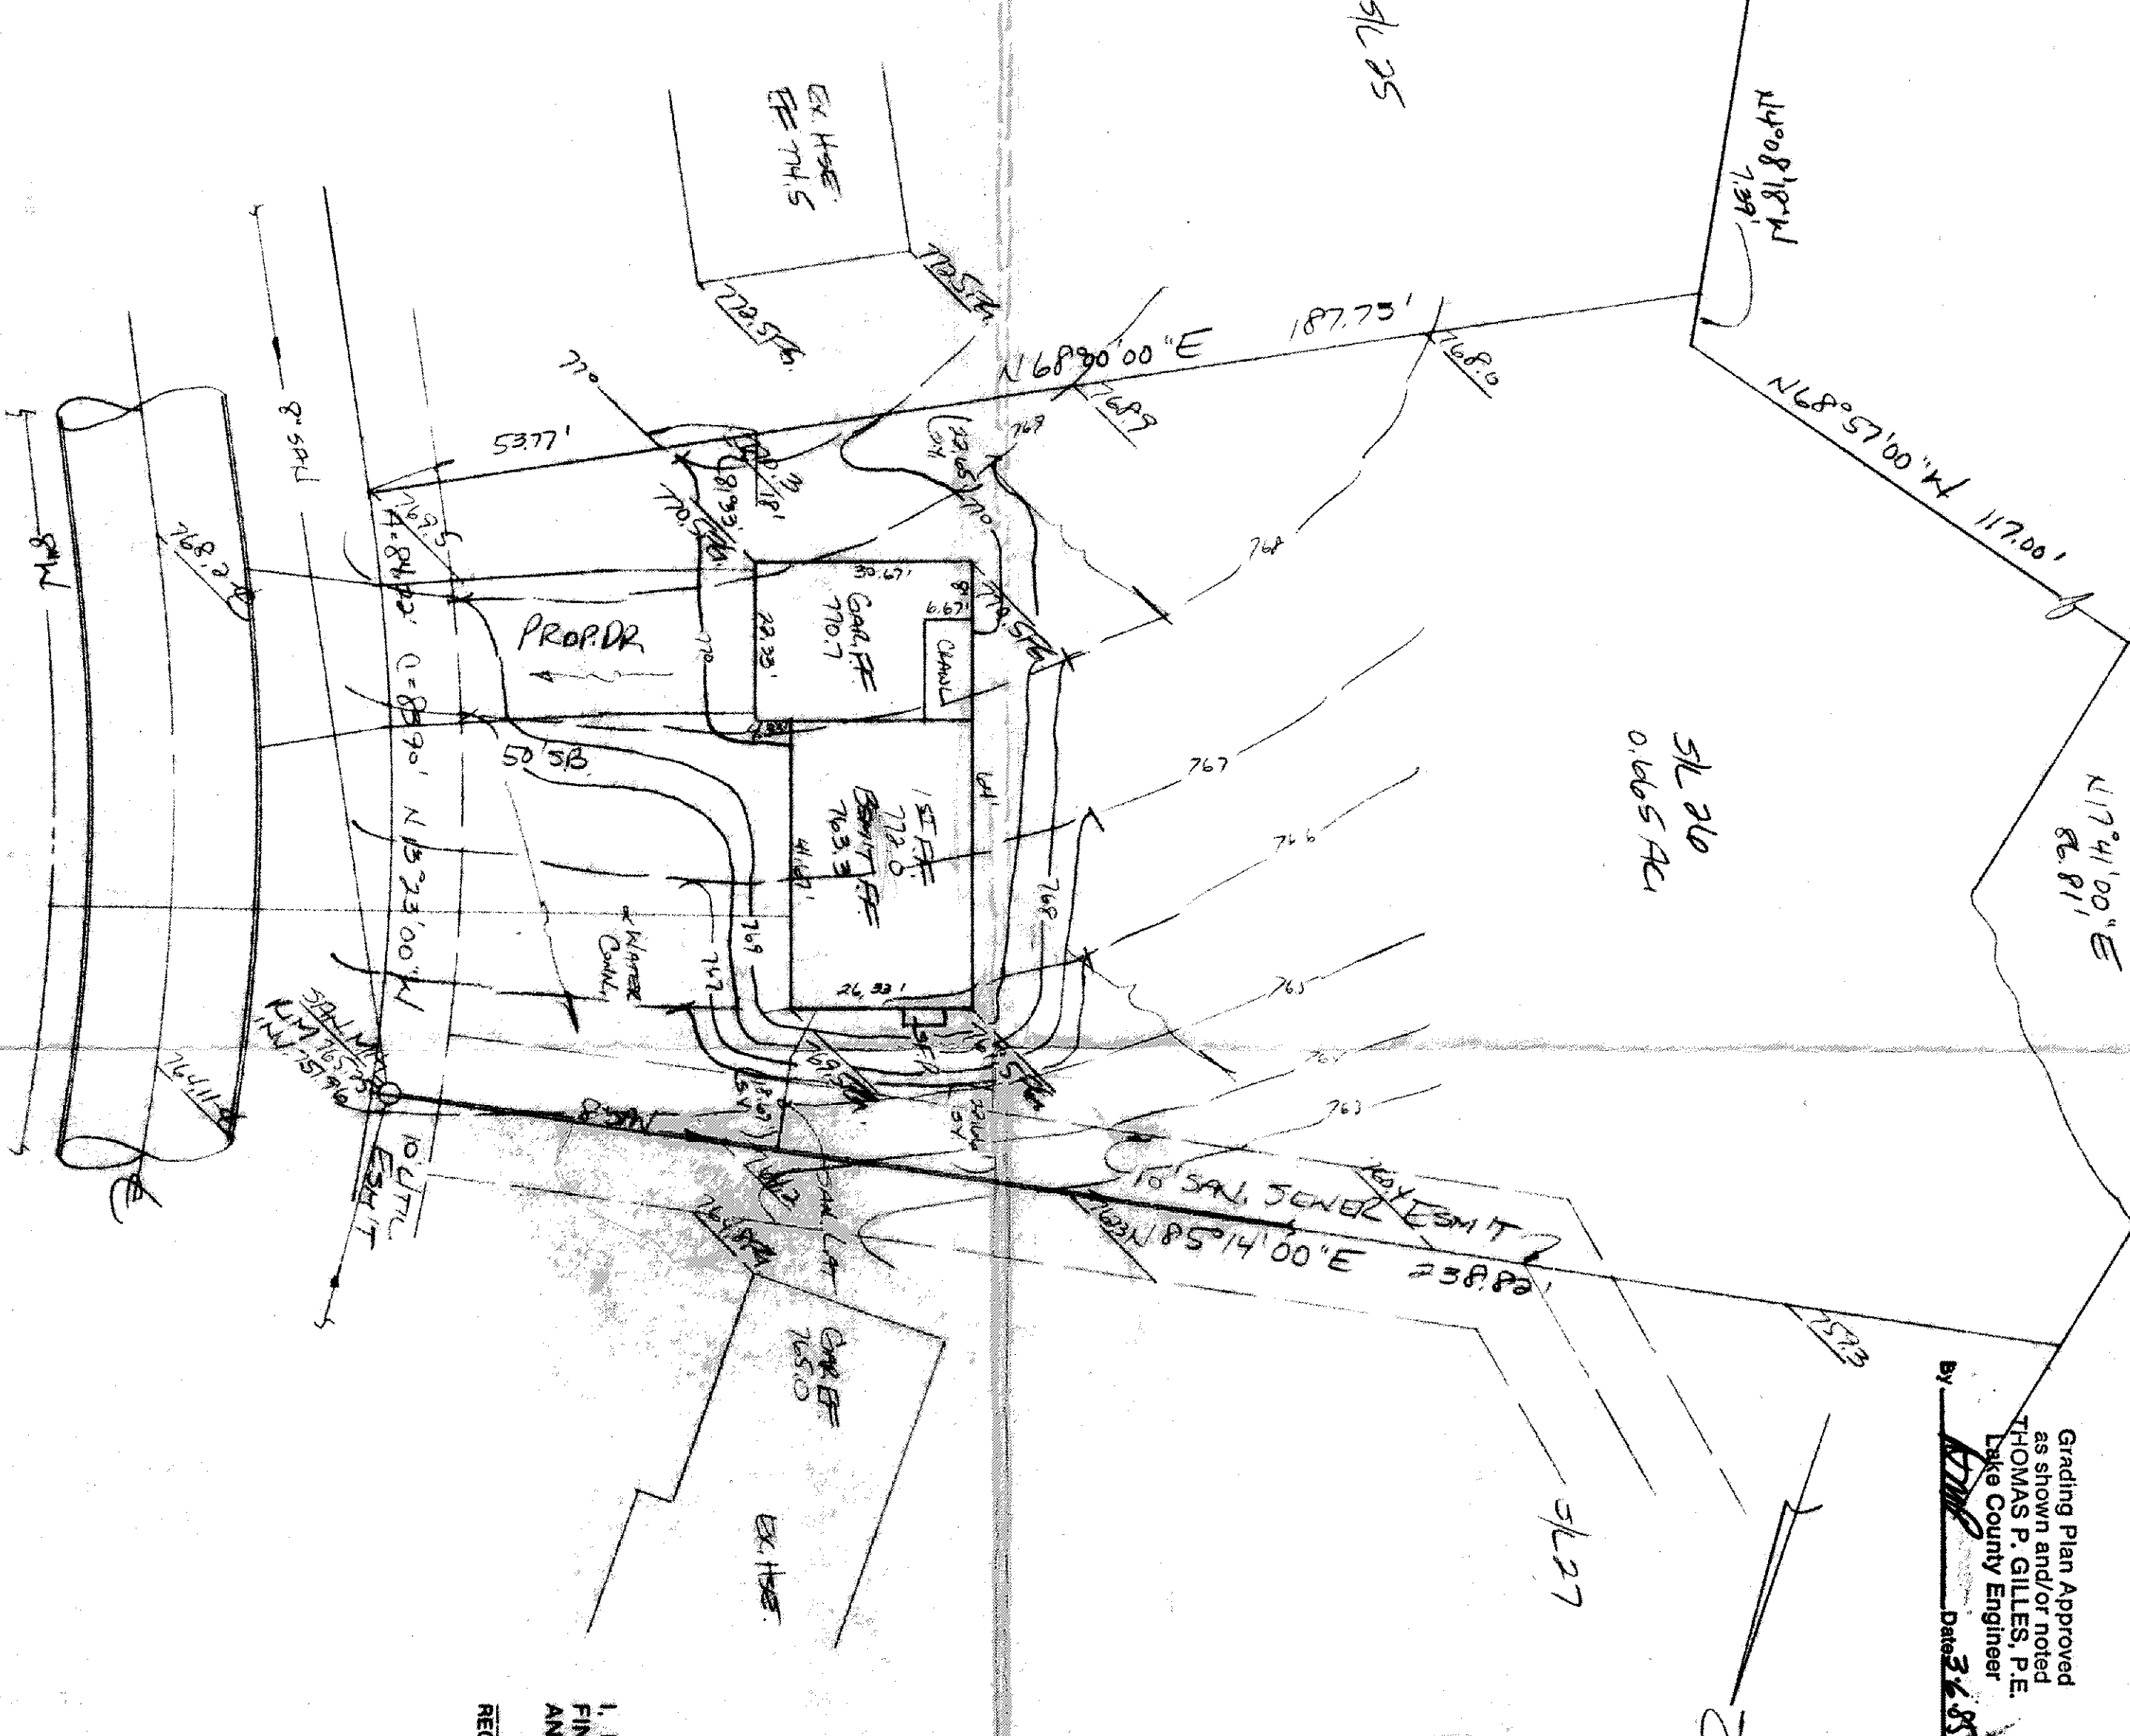

LAKE COUNTY COMB-601