

SITE PLAN

CONCORD TOWNSHIP, LAKE COUNTY, OHIO

for: ANTHONY SIGNORELLI

| | | | |
|-------------|--------|------------------|-----------------|
| CLIENT | | OWNER | |
| ADDRESS | STREET | CITY | ZIP |
| SUBDIVISION | NAME | TRACT | LITTLE MNT. RD. |
| VOL.-Pg. | LOT | LOT | STREET |
| SUBLOT NO. | STREET | VOL.-Pg. | 10A-22-1 |
| | | PERM. PARCEL NO. | |

LEGEND

| | | | |
|----------------------|-----|--------------------|-------------------|
| SANITARY MANHOLE | ○ | EXIST. ELEV. 100.0 | PROP. ELEV. 100.0 |
| STORM MANHOLE | ● | AS BUILT ELEVATION | |
| INLET OR CATCH BASIN | ■ | INDICATES | |
| HYDRANT | ⊙ | DIRECTION OF | |
| EXISTING CONTOURS | --- | SURFACE DRAINAGE | |
| PROPOSED CONTOURS | --- | | |

DESIGN CERTIFICATION

THIS PLAT WAS PREPARED BY ME, AND IS CORRECT TO THE BEST OF MY KNOWLEDGE AND BELIEF.

Anthony Signorelli #6343
NAME SURVEYOR REGISTRATION NO.

| REVISIONS | | | PLAN PREPARED BY: | | |
|-----------|---------|------|----------------------------------|--------------|------------------------|
| NO. | DATE | BY | BABCOCK JONES & ASSOCIATES, INC. | | |
| 1 | 7/25/01 | H.J. | PAINESVILLE, OHIO | | |
| 2 | 7/27/01 | H.J. | | | |
| 3 | | | DRAWN BY T.R. | SCALE 1"=30' | PHONE NO. 440-357-1811 |
| 4 | | | CHK'D. H.J. | DATE 7/3/01 | DRAWING NO. |
| 5 | | | CHK'D. R.B. | APP'D H.J. | 01-121 |

"AS BUILT" CERTIFICATION
I, HEREBY CERTIFY THAT THE CIRCLED GRADES ARE EXISTING FINISH GRADES CHECKED IN THE FIELD ON 20 AND ARE CORRECT TO THE BEST OF MY KNOWLEDGE AND BELIEF.

REGISTERED SURVEYOR

REG. NO.

BM-IRON PIN FOUND
ELEV.=100.00

NOTE: TEMPORARY SEEDING REQUIRED IN DISTURBED AREAS.

S/L 33
CONCORD TOWNSHIP ZONING OFFICE

ZONING PERMIT # 0801-10297


ISSUED 8/1/2001

SUBJECT TO APPROVAL BY:


- ☐ Lake Co. Sanitary Engineer
- ☒ Lake Co. Eng. Dept.
- ☐ Lake Co. Planning Comm.
- ☒ Lake Co. Building Dept.
- ☒ Lake Co. Soil & Water Cons. Dist.

"I, the undersigned hereby certify that this topography indicated by 6", 1" or 2" contours, and elevations shown hereon represent an actual field survey made by me on the 2nd day of July, 2001 and that the elevations were taken at appropriate intervals and that as of that date they existed as indicated hereon."

Anthony Signorelli #6343
Name Reg. No.

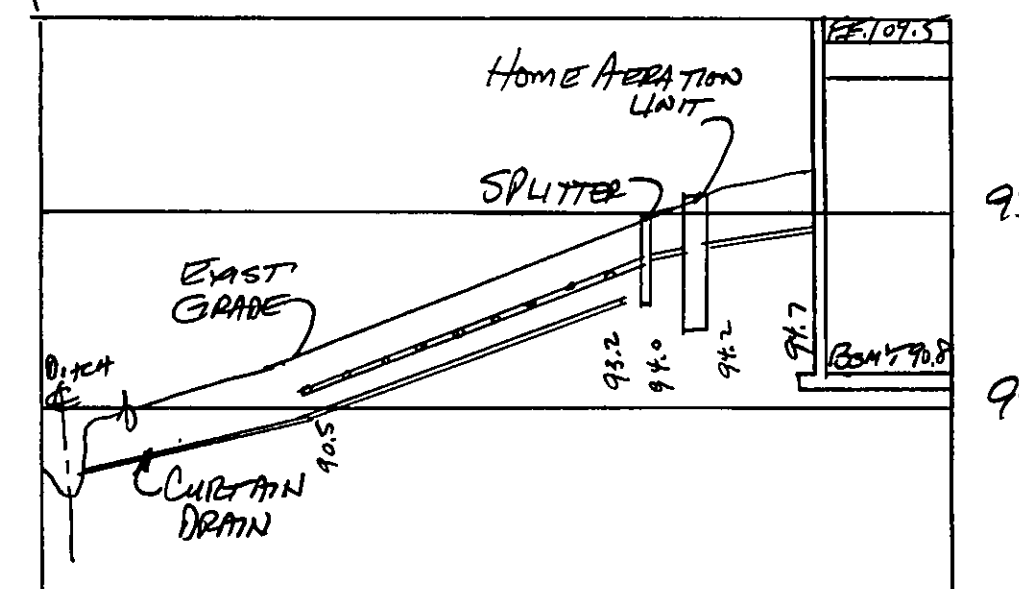

HYDRAULIC PROFILE
HORIZ: 1"=30' VERT: 1"=5'

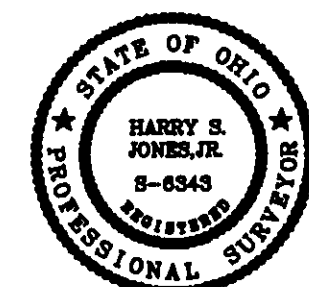

REVIEWED AND ACCEPTED
LAKE COUNTY GENERAL
HEALTH DISTRICT

Date 8-1-01 BY *D. J. [Signature]*

SEWAGE DISPOSAL PERMIT MUST BE OBTAINED BY A LAKE COUNTY LICENSED INSTALLER BEFORE INSTALLATION IS STARTED

LITTLE MOUNTAIN ROAD - 60'