


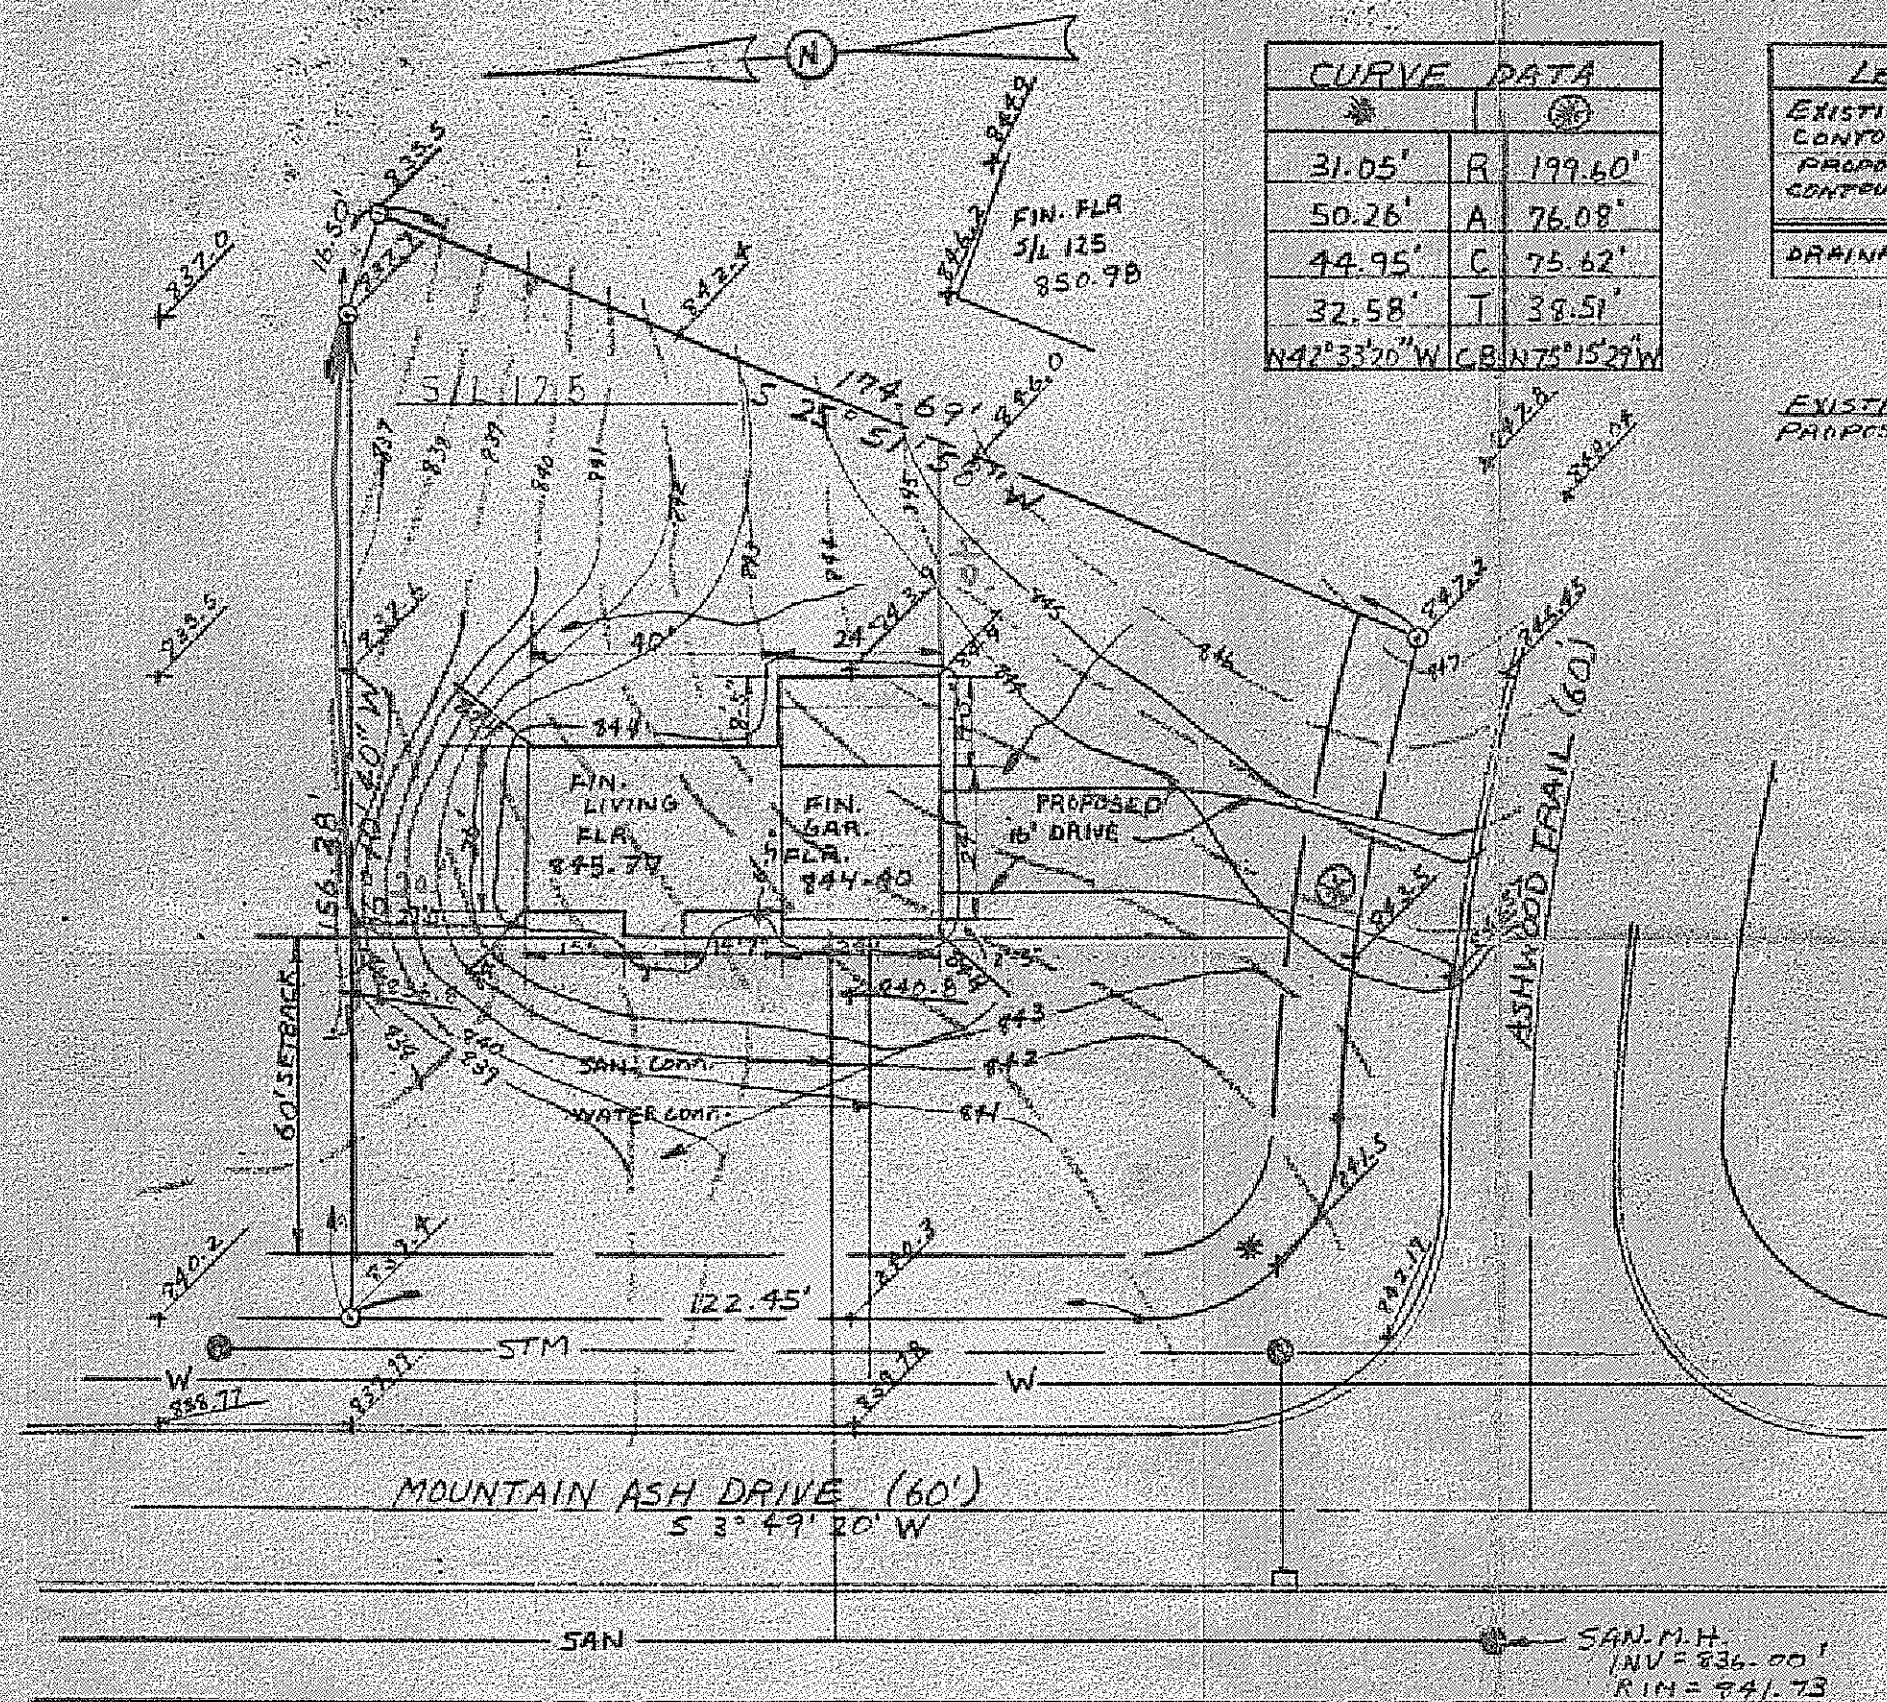

CURVE DATA		
31.05'	R	199.60'
50.26'	A	76.08'
44.95'	C	75.62'
32.58'	T	38.51'
N47°33'20"W CB N75°15'29"W		

LEGEND	
EXISTING CONTOUR	850
PROPOSED CONTOUR	950
DRAINAGE	~

EXISTING 0+00
PROPOSED 0+00

Grading Plan Approved
as shown and/or noted
THOMAS P. GILLES, P.E.
Lake County Engineer
By TCO Date 2 May 78

SITE PLAN FOR:
DON SPALLER
7560 HOLLYCROFT LANE
MENTOR, OHIO
BEING SUBLT
125 IN THE MORLEY HILLS
3 IN MADISON TWP. LO-
CATED IN LAKE COUNTY
OHIO.

PREPARED BY:
W.M. R. GRAY ASSOC. INC.
7547 MENTOR AVE.
MENTOR, OHIO

SCALE: 1"=30'
DATE: 4-18-78

CERTIFICATION:
I HEREBY CERTIFY
THAT THIS PLAT IS COR-
RECT TO THE BEST
OF MY KNOWLEDGE.

ZONING PERMIT

ISSUED 4-19-78

SUBJECT TO APPROVAL BY
Lake County Sanitary Eng. ☐
Lake County Eng. Dept. ☒
Lake County Planning Comm. ☐
Lake County Bldg. Dept. ☒

Thomas P. Gilles

#3085 By *W.M. R. Gray*
W.M. GRAY REG. SURV. 2752

