


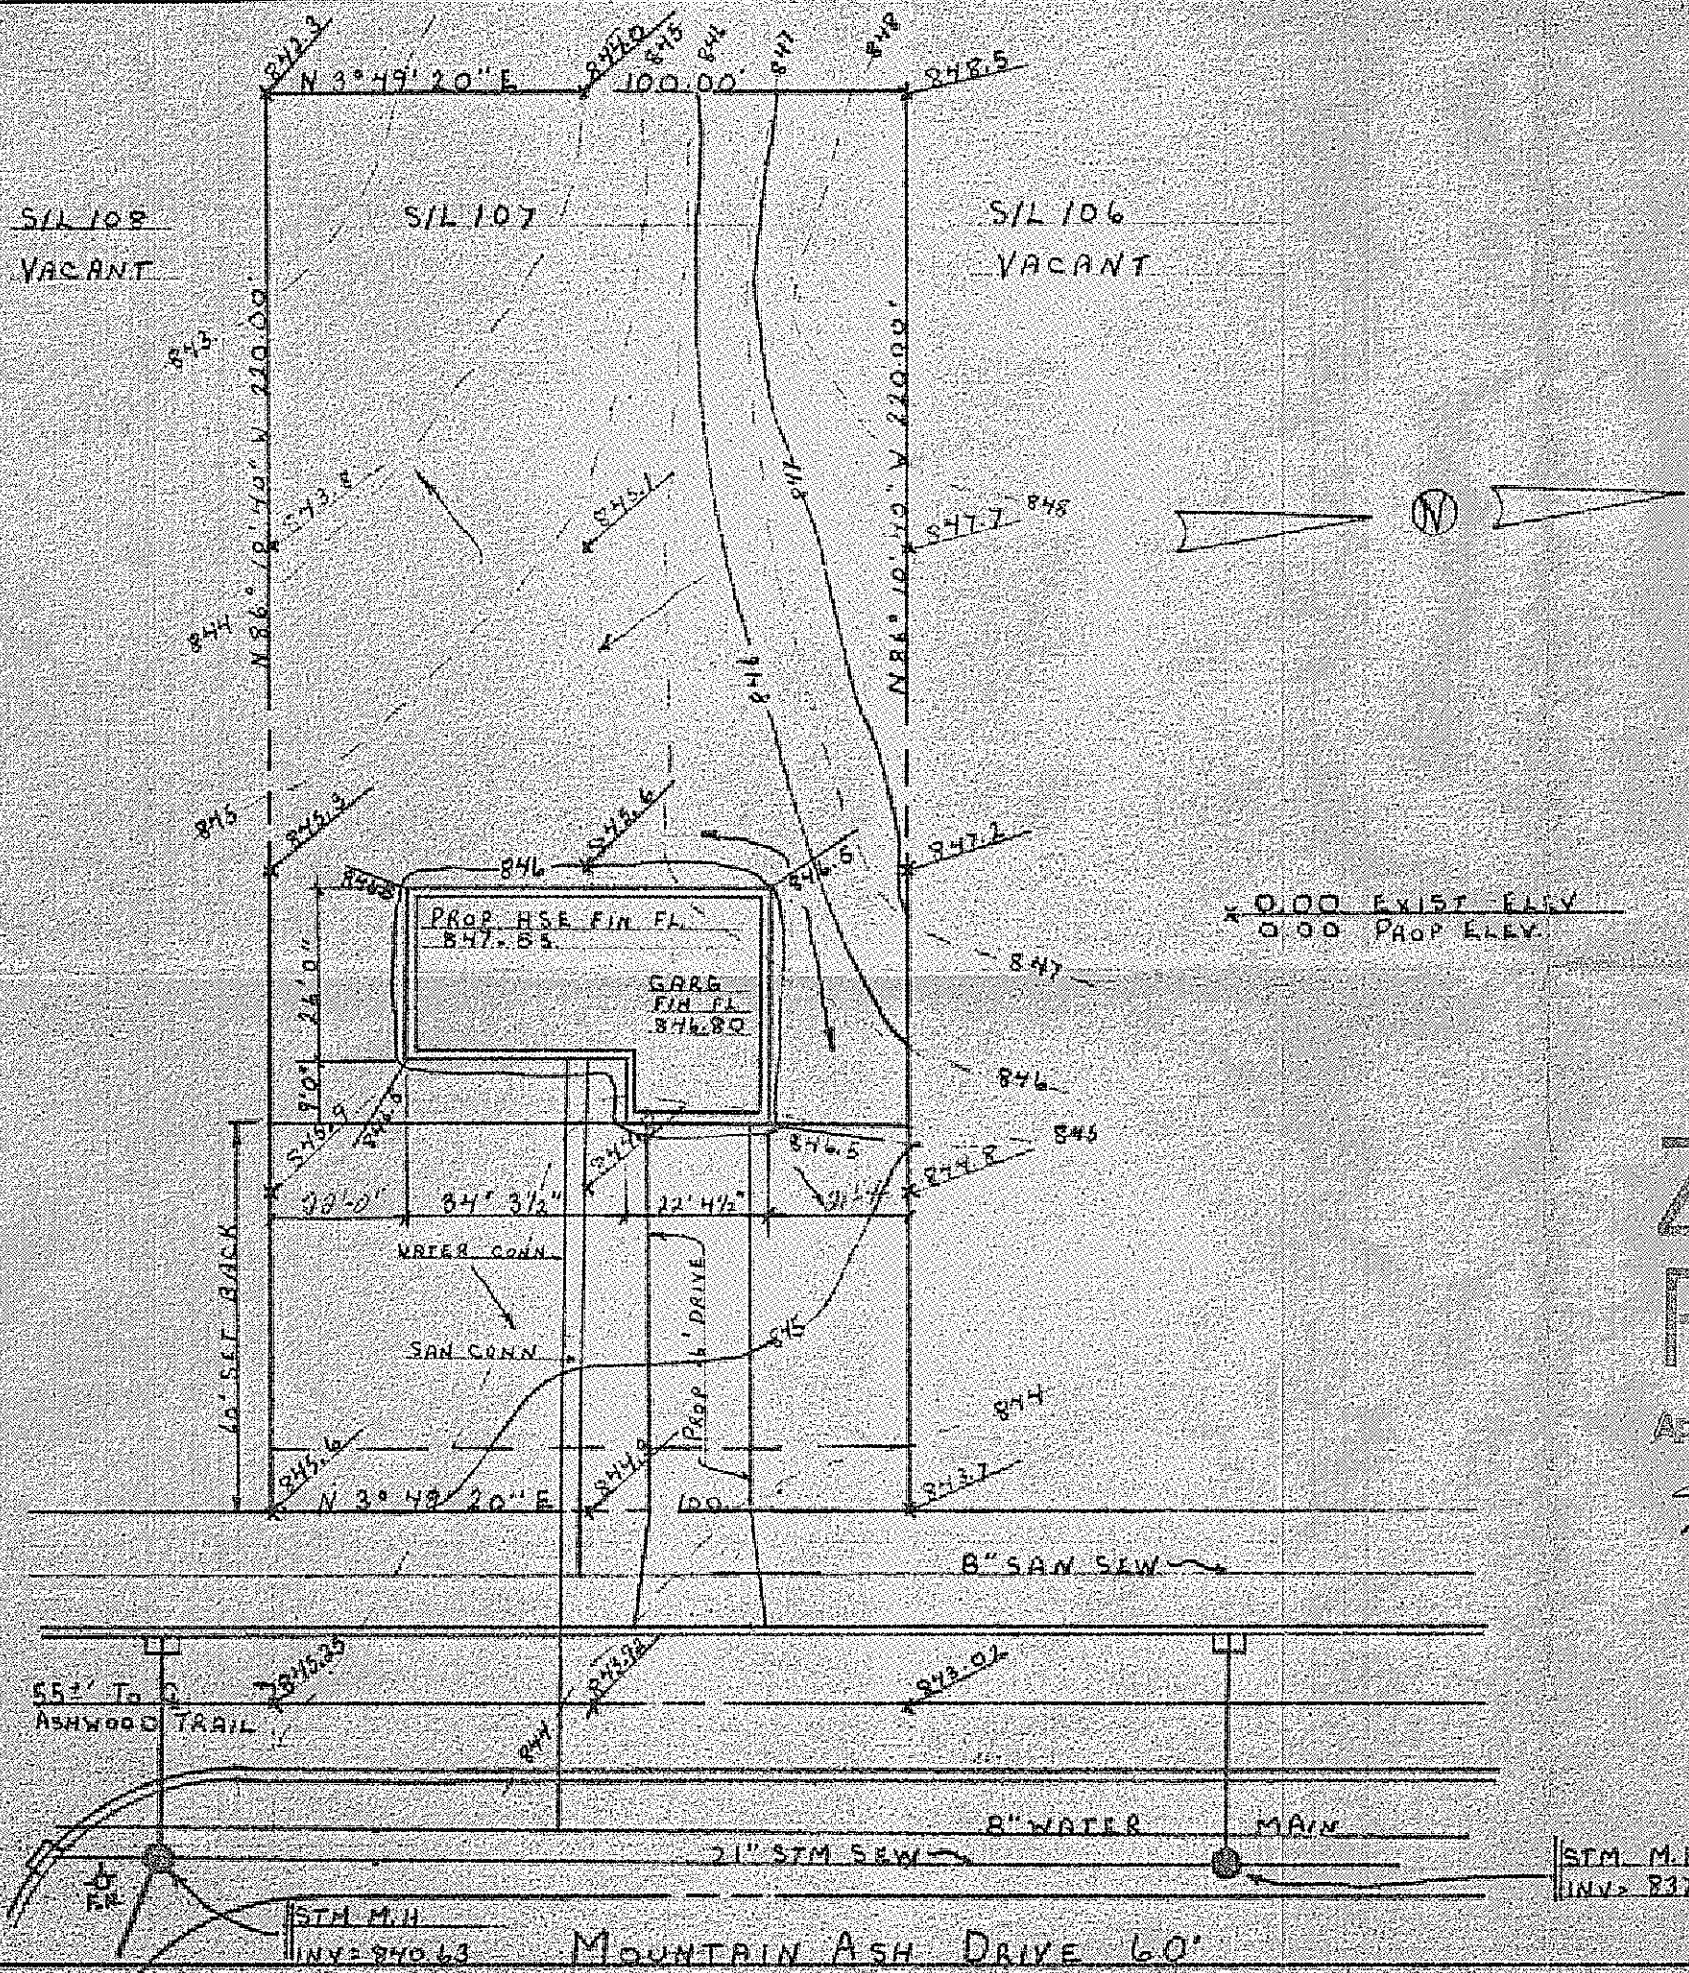

SITE PLAN FOR:
SHANDLE CONSTRUCTION
 8353 MENTOR AVE
 MENTOR, OHIO
 BEING SUBLot No 107 IN
 MORLEY HILLS SUBDIVISION No 3 IN
 CONCORD TOWNSHIP, OHIO

Grading Plan Approved
 as shown and/or noted
 THOMAS P. GILLES, P. E.
 Lake County Engineer
 By T.P.G. Date 10 MAR 78


PREPARED BY:
WM. R. GRAY ASSOC. INC.
 7547 MENTOR AVE
 MENTOR, OHIO
 SCALE: 1" = 30'
 DATE: FEB 2, 1978

35-24
ZONING PERMIT

CERTIFICATION:
 I HEREBY CERTIFY THAT THIS PLAT
 IS CORRECT TO THE BEST OF MY
 KNOWLEDGE

Approved 2-10-78
W. R. Gray

By: Wm R Gray
 WM. R. GRAY REG SURV # 2752

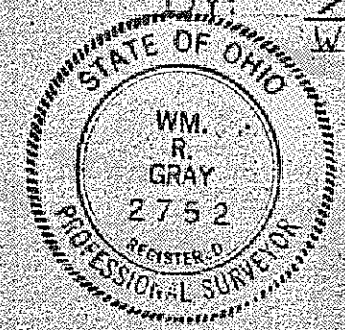

7810 Mt Ash

STM. M.H.
 INV. 837.08

STM. M.H.
 INV. 840.63
 MOUNTAIN ASH DRIVE 60'