


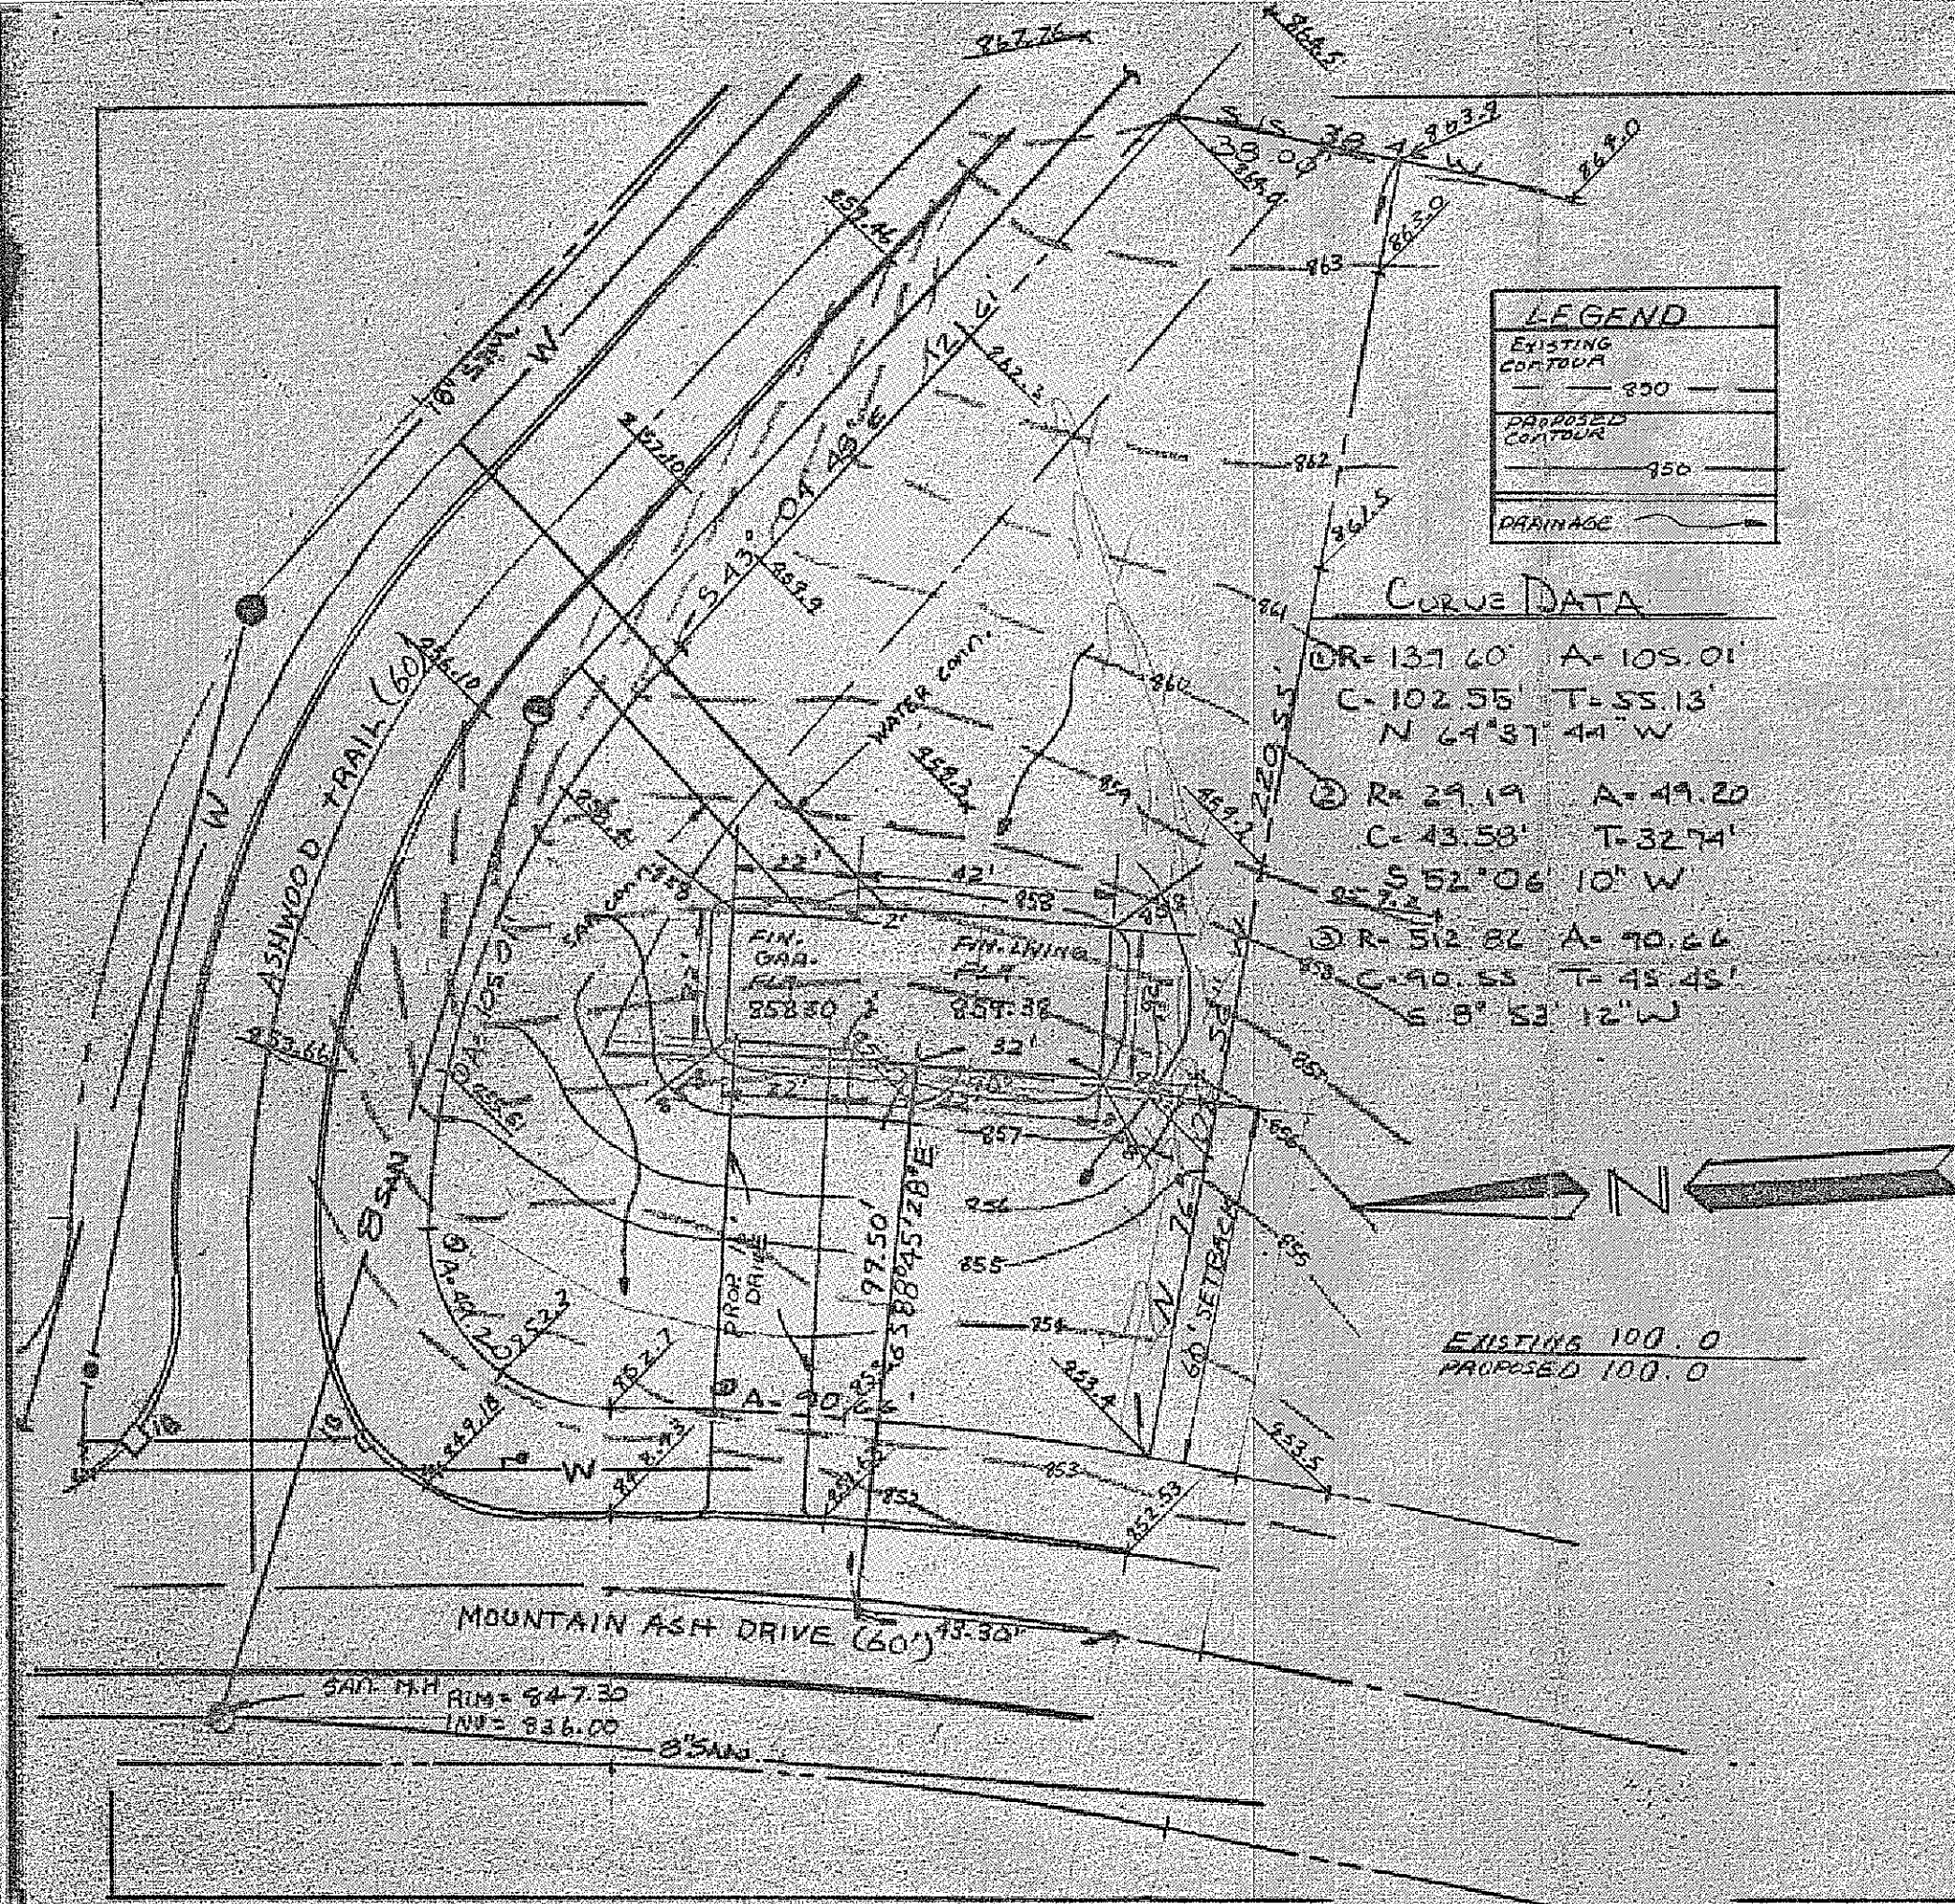

LEGEND	
EXISTING CONTOUR	---
PROPOSED CONTOUR	---
DRAINAGE	---

CURVE DATA

- ① R=137.60' A=105.01'
C=102.55' T=55.13'
N 64°31'44" W
- ② R=29.19' A=49.20'
C=43.58' T=32.74'
S 52°06'10" W
- ③ R=512.82' A=70.66'
C=90.53' T=45.45'
S 8°53'12" W


SITE PLAN FOR:
SHANDLE CONSTRUCTION
8353 MENTOR AVE, MENTOR OHIO

BEING SUBLOT 117 IN MORLEY
HILLS ESTATES No. 3 LOCATED
IN CONCORD TWP OHIO

PREPARED BY:
WM R GRAY ASSOC. INC.
7547 MENTOR AVE
MENTOR OHIO
SCALE 1"=30' DATE 4-18-78

CERTIFICATION:
I HEREBY CERTIFY THAT THIS
PLAN IS CORRECT TO THE BEST
OF MY KNOWLEDGE

By: Wm R Gray
Wm R. Gray Reg. Surve # 2752

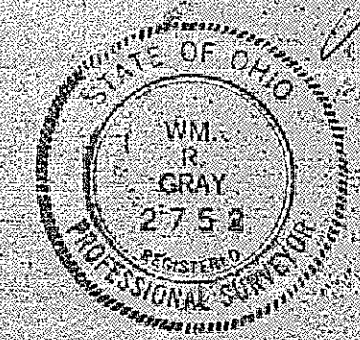

Grading Plan Approved
as shown and/or noted
THOMAS P. GILLES, P.E.
Lake County Engineer
By: DTL Date: 4/20/78