

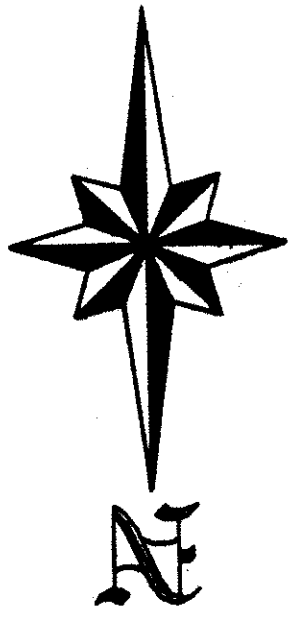


4897
Sublot 30


SEWAGE DISPOSAL PERMIT MUST BE
OBTAINED BY A LAKE COUNTY LICENSED
ENGINEER BEFORE INSTALLATION IS
STARTED

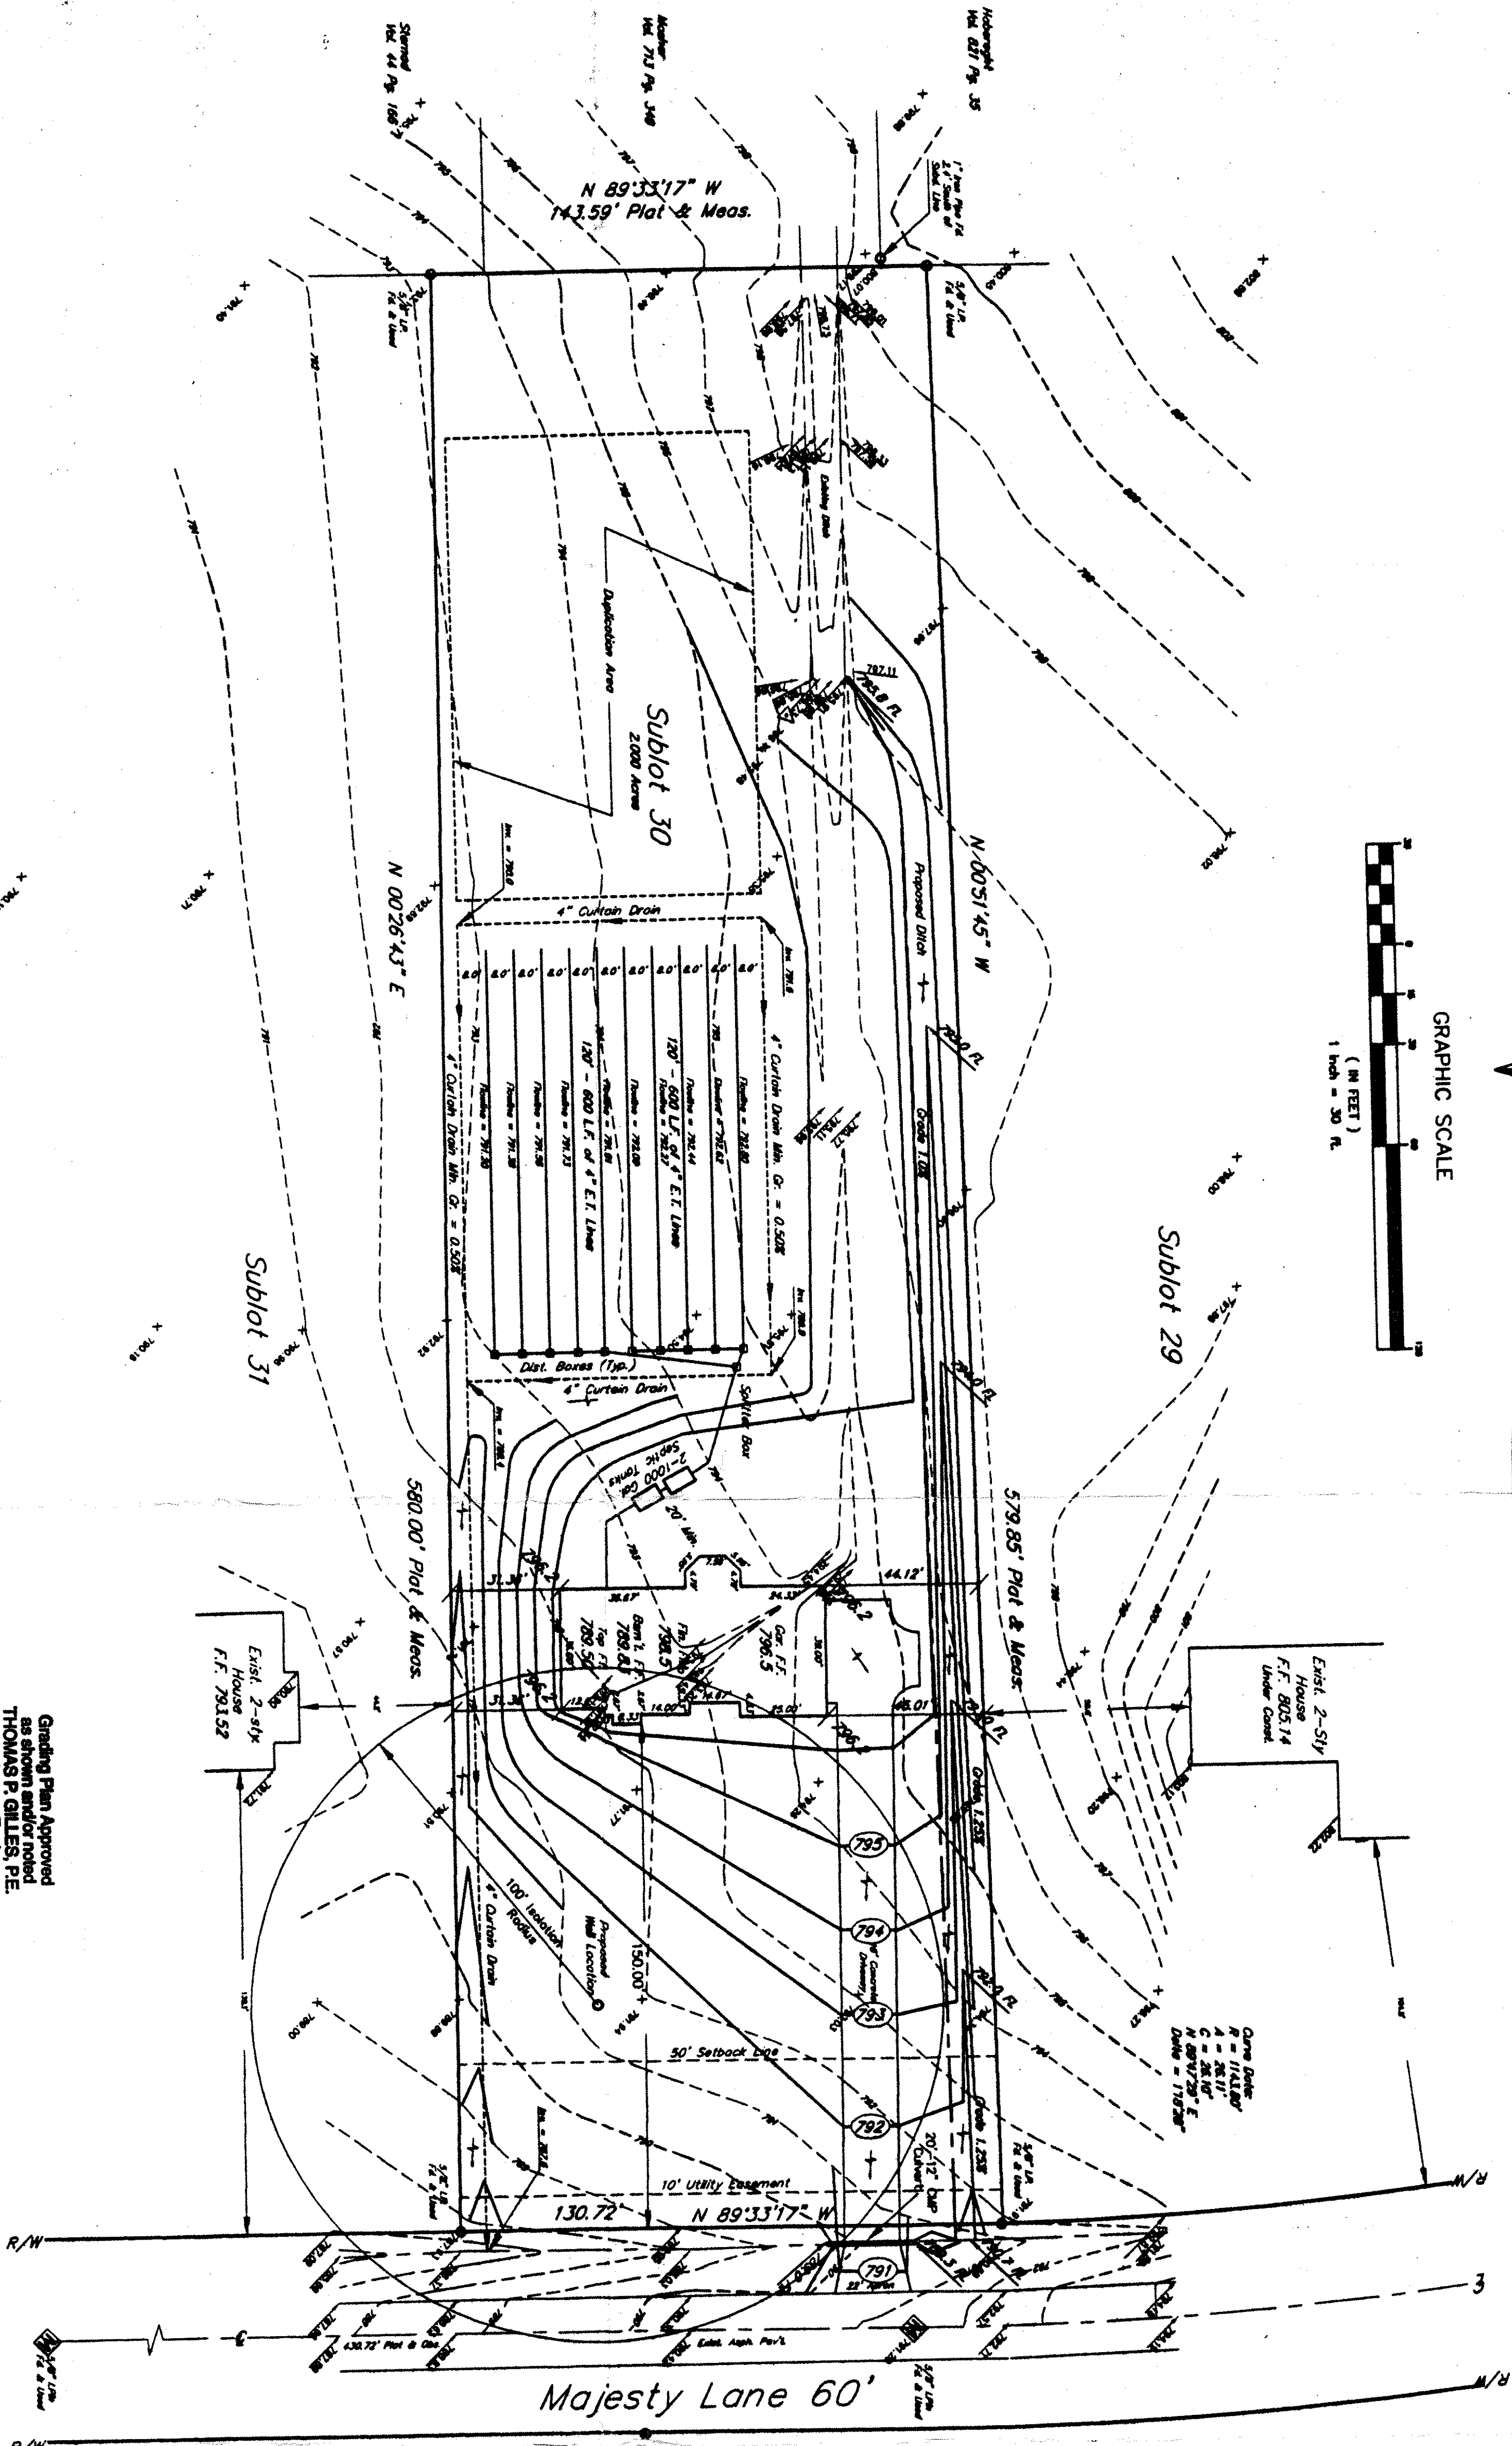

GRAPHIC SCALE

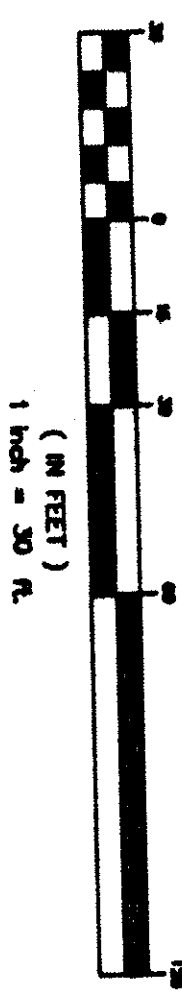

HYDRAULIC PROFILE
HORIZ. 1"=30'
VERTICAL 1"=5'


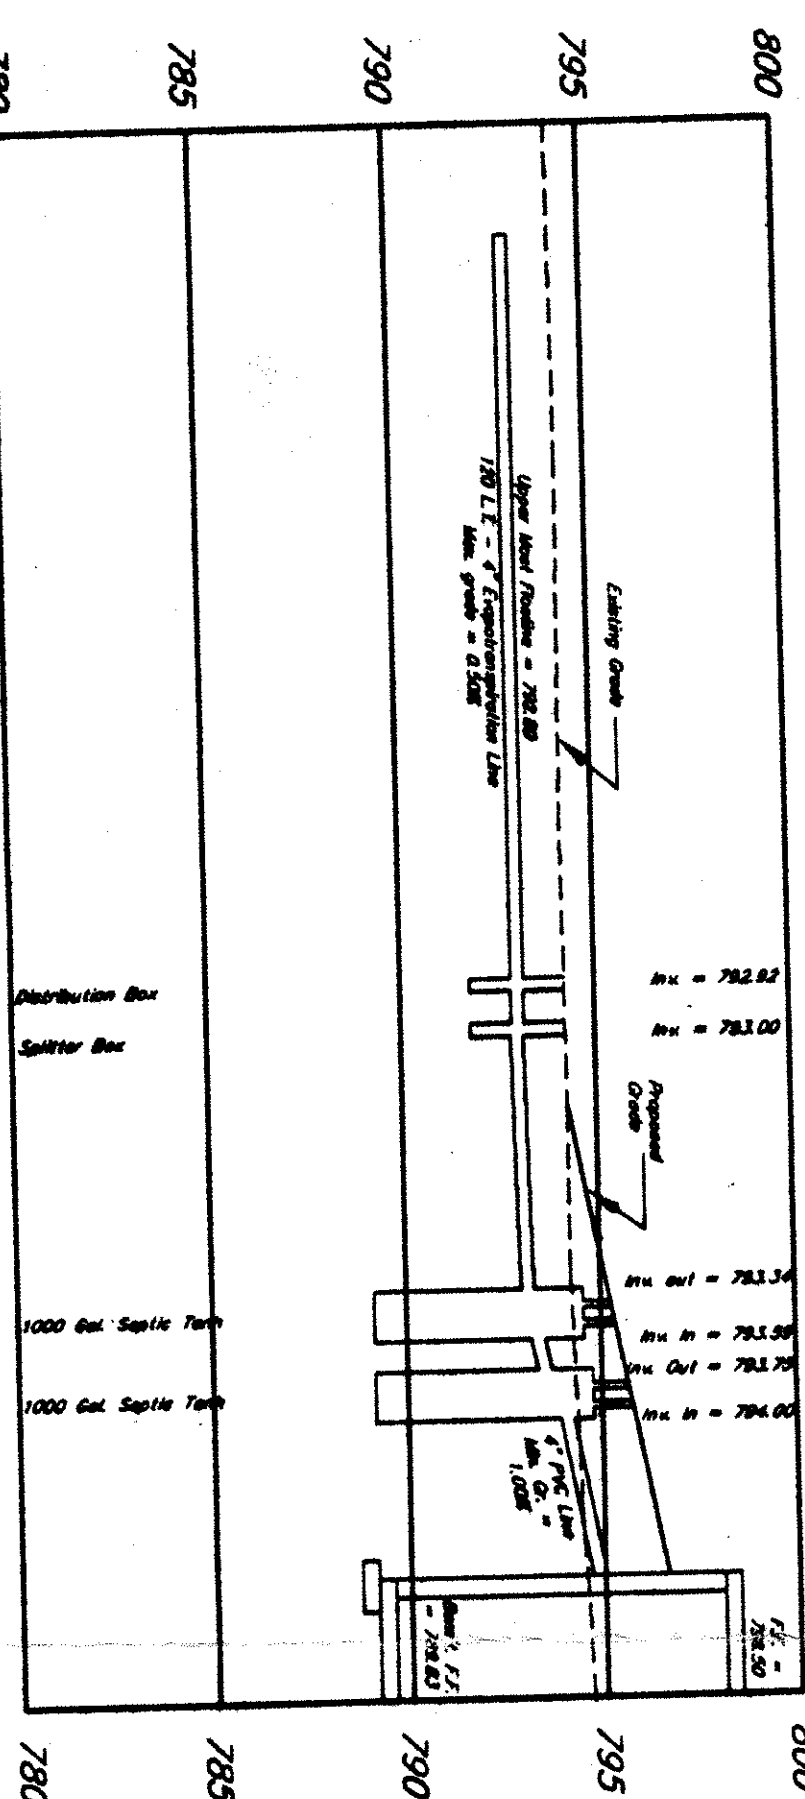


Grading Plan Approved
as shown and/or noted
THOMAS P. GILLES, P.E.
Lake County Engineer


By: bjh Date: 4-9-97
15" Drive Culvert

ISSUED 4-4-97
ZONING PERMIT 94778675

SUBJECT TO APPROVAL BY:
Lake County Eng. Dept. ☒
Lake County Planning Comm. ☒
Lake County Bldg. Dept. ☒

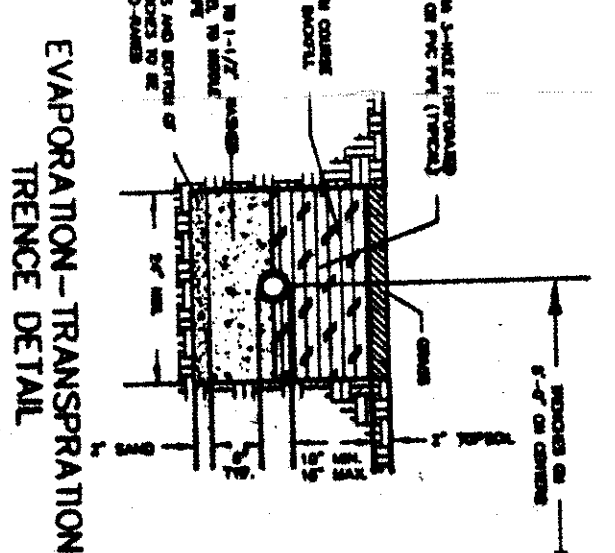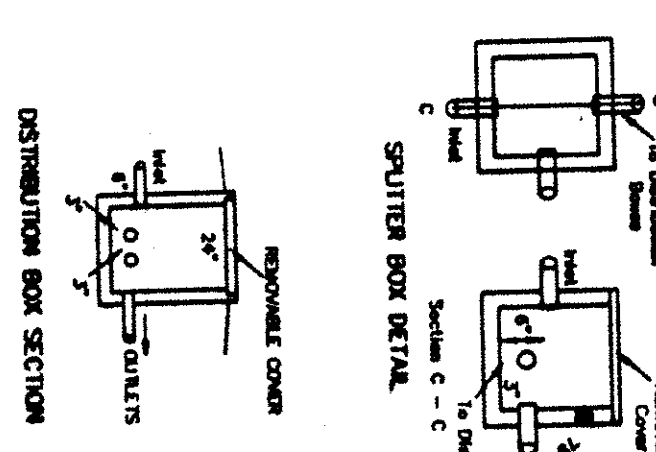

General Notes:
1. All work shall be in accordance with the Ohio State Plumbing Code and the Ohio State Electrical Code.
2. All work shall be in accordance with the Ohio State Building Code and the Ohio State Fire Code.
3. All work shall be in accordance with the Ohio State Sanitary Code and the Ohio State Health Code.
4. All work shall be in accordance with the Ohio State Environmental Code and the Ohio State Natural Resources Code.
5. All work shall be in accordance with the Ohio State Agriculture Code and the Ohio State Forestry Code.
6. All work shall be in accordance with the Ohio State Transportation Code and the Ohio State Public Works Code.
7. All work shall be in accordance with the Ohio State Education Code and the Ohio State Health Services Code.
8. All work shall be in accordance with the Ohio State Labor Code and the Ohio State Social Services Code.
9. All work shall be in accordance with the Ohio State Criminal Code and the Ohio State Juvenile Code.
10. All work shall be in accordance with the Ohio State Civil Code and the Ohio State Probate Code.

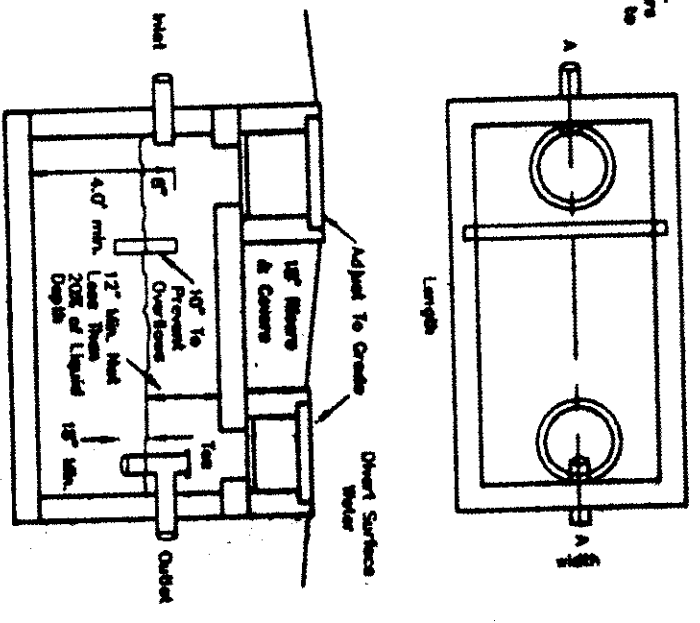

107: _____		108: _____	
109: _____		110: _____	
111: _____		112: _____	
199: _____		200: _____	