

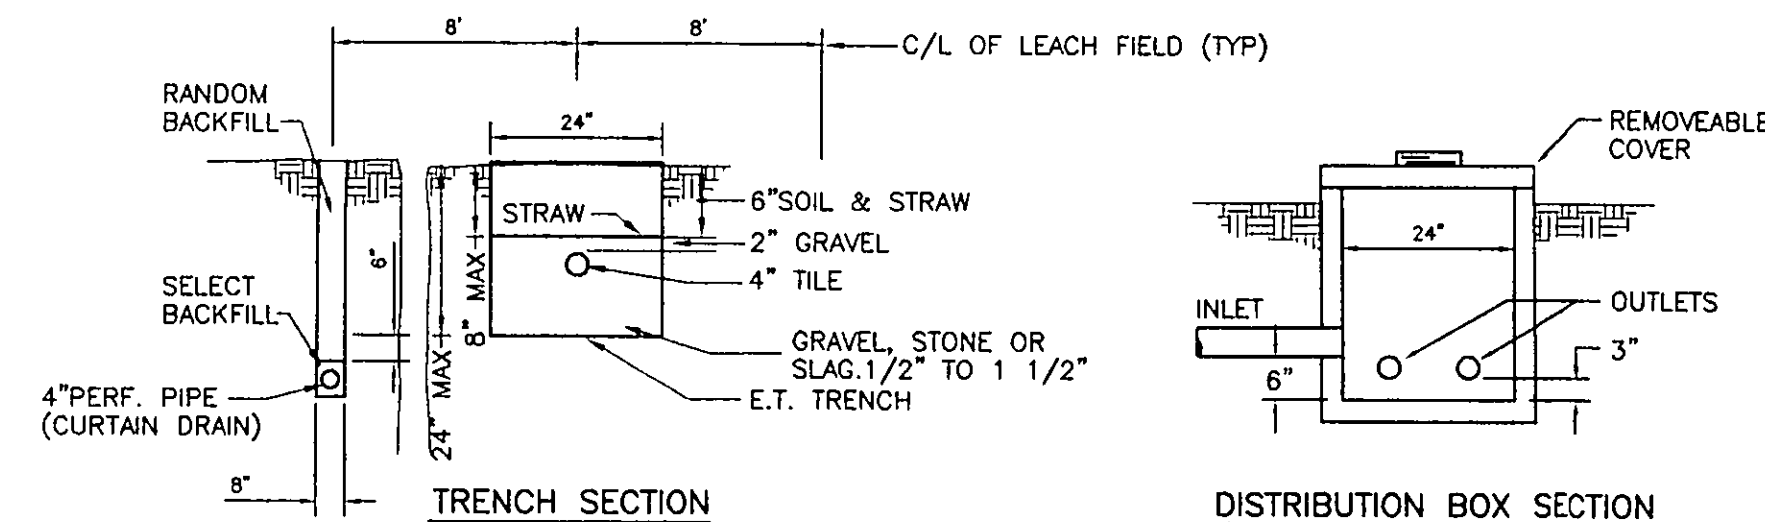


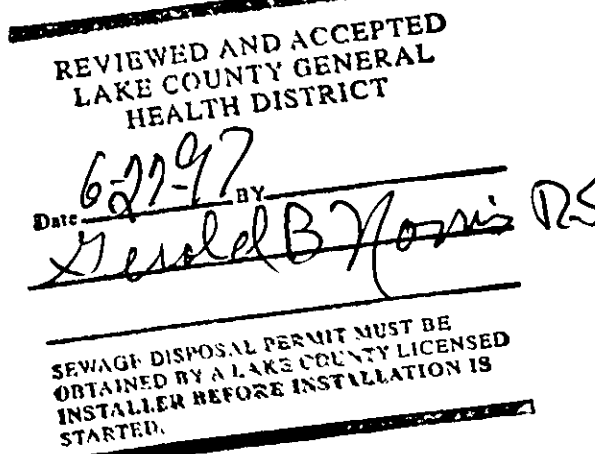

"I, THE UNDERSIGNED HEREBY CERTIFY THAT THE TOPOGRAPHY SHOWN HEREON, INDICATED BY ONE FOOT CONTOURS AND ELEVATIONS, REPRESENTS AN ACTUAL FIELD TOPOGRAPHIC SURVEY MADE UNDER MY SUPERVISION ON THE 19th. DAY OF JUNE, 1996 AND THAT THE ELEVATIONS WERE TAKEN AT APPROPRIATE INTERVALS AND THAT AS OF THAT DATE THEY EXISTED AS INDICATED HEREON."

Stephen L. Guard
STEPHEN L. GUARD
REGISTERED SURVEYOR NO. 7037

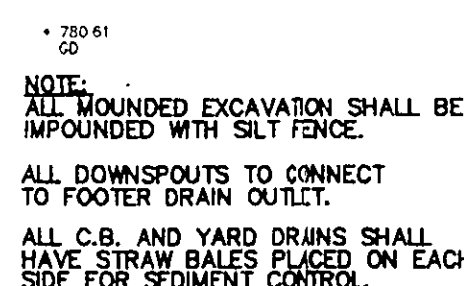

EVAPOTRANSPIRATION TILE FIELD

S/L 43
2.000 AC
VACANT

NOTE:
ALL MOUNDED EXCAVATION SHALL BE
IMPOUNDED WITH SILT FENCE.

ALL DOWNSPOUTS TO CONNECT
TO FOOTER DRAIN OUTLET.

ALL C.B. AND YARD DRAINS SHALL
HAVE STRAW BALES PLACED ON EACH
SIDE FOR SEDIMENT CONTROL.

SITE PLAN

LAKE COUNTY, OHIO

for: HANNA HOMES - DENIS PECJAK
client owner
6909 WEATHERBY DRIVE MENTOR, OHIO 44060
address street city zip

MOUNT ROYAL		
subdivision name	lot	tract
volume and page	volume	page
44 MAJESTY LANE		
blot no.	street	pp no.
		street

LEGEND

SANITARY MANHOLE		EXIST. ELEVATIONS	
STORM MANHOLE			
INLET OR CATCH BASIN		PROP. ELEVATIONS	
HYDRANT			
EXISTING CONTOURS		INDICATES DIRECTION OF	
PROPOSED CONTOURS		SURFACE DRAINAGE	

REMARKS

ALL BOUNDARY DATA SHOWN WAS OBTAINED FROM DEEDS,
RECORDED SUBDIVISION PLATS OR OTHER PUBLIC RECORDS.

DESIGN CERTIFICATION

THIS PLAN WAS PREPARED UNDER MY SUPERVISION, AND IS
CORRECT TO THE BEST OF MY KNOWLEDGE.

Stephen L. Guard
STEPHEN L. GUARD REG. SURVEYOR No. 7037

REVISION

NO.	DESCRIPTION	DATE	BY

DRAWN BY	MPJ	SCALE	1"=30'	PHONE NO.	953-1567
CHECKED BY	SLG	DATE	6/12/97	JOB NO.	97-082
CREW CHIEF	CAP	APPROVED		DRAWING NO.	1/1

Grading Plan Approved
as shown and/or noted
T. J. AS P. GILLES, P.E.
Lake County Engineer

ZONING PERMIT # 0747-8794
ISSUED 7/7/97

SUBJECT TO APPROVAL BY:
 Lake County Sanitary Eng. ☐
 Lake County Eng. Dept. ☒
 Lake County Planning Comm. ☐
 Lake County Bldg. Dept. ☒

PRINTED
JUN 16 1997



GILLS,
GUARD and
JOHNSON, Inc.

consulting engineers