

CONCORD TOWNSHIP, LAKE COUNTY, OHIO

CHARTER

ADDRESS	STREET	CITY	ZIP
1000	1000	1000	1000

DOI	INACT
VOLUME	PAGE
PERIOD/PARTIAL NO.	STREET

LEGEND

#6578

ZONING PERMIT

ISSUED 8-24-90

SUBJECT TO APPROVAL BY:



Lake County Sanitary Eng. ☐

Lake County Eng. Dept. ☒

Lake County Planning Comm. ☐

Lake County Bldg. Dept. ☒

David J. Marano

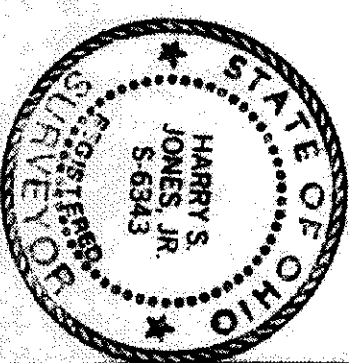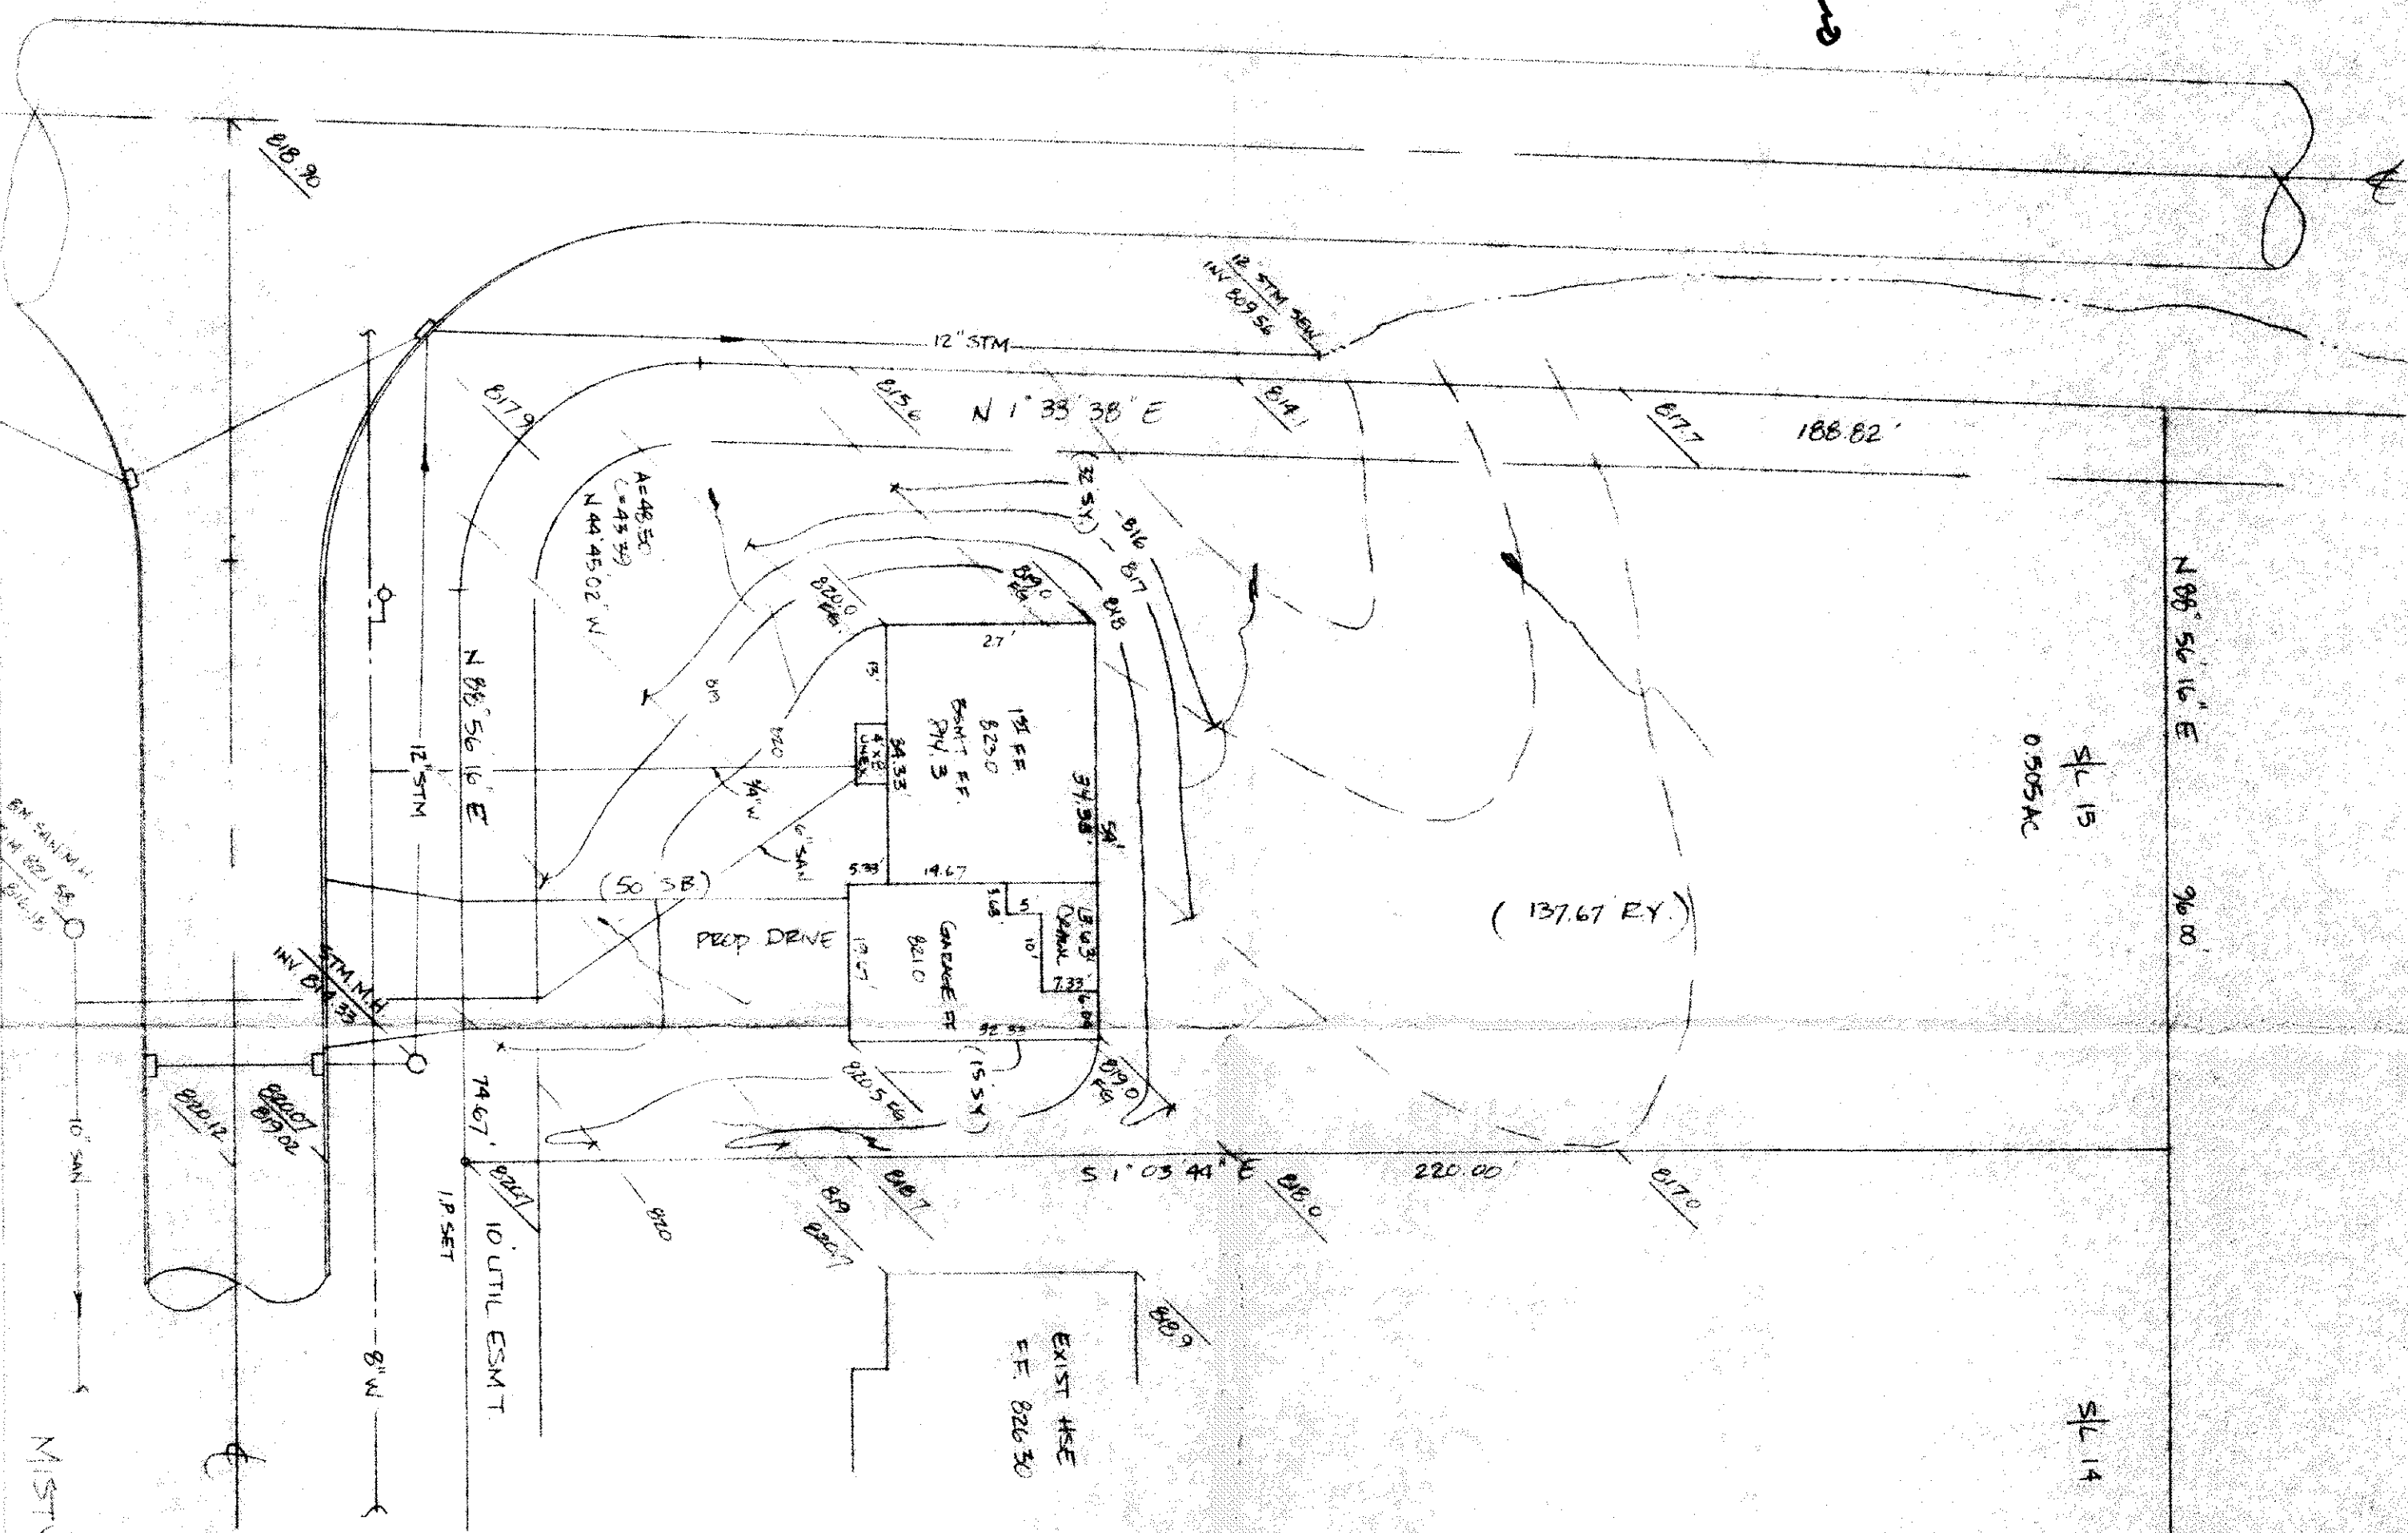

ALL BOUNDARY DATA SHOWN WAS OBTAINED FROM (DEEDS, RECORDED SUBDIVISION PLAT OR OTHER PUBLIC RECORDS)

LOCATIONS AS SHOWN OF ADJACENT WELLS AND SEPTIC TANKS OBTAINED FROM LAKE COUNTY HEALTH DEPARTMENT

THIS PLAT WAS PREPARED BY ME, AND IS CORRECT TO THE BEST OF MY KNOWLEDGE AND BELIEF

NAME	SURVEYOR	REGISTRATION	NO.

[illegible]

REVISIONS			PLAN PREPARED BY:		
NO.	DATE	BY			
1			BABCOCK • JONES & ASSOCIATES, INC. PAINESVILLE, OHIO		
2					
3					
4					
5					
DRAWN BY <i>W</i>			SCALE	PHONE NO.	
CHK'D. <i>W</i>			DATE	DRAWING NO.	
CROSS CHECK <i>W</i>			APP'D. <i>W</i>	88-068-15	

"AS BUILT" CERTIFICATION
I, HEREBY CERTIFY THAT THE CIRCLED GRADES ARE EXISTING
FINISH GRADES CHECKED IN THE FIELD ON _____, 19____
AND ARE CORRECT TO THE BEST OF MY KNOWLEDGE AND BELIEF.

REGISTERED SURVEYOR	REG. NO.

T.B.M. SAN. M.H. RIM. ELEV. = 82158

NOTE THAT WML REPAIRS

Grading Plan Approved
as shown and/or noted
THOMAS P. GILLES, P.E.
Lake County Engineer

By GJH Date 2/4/90