


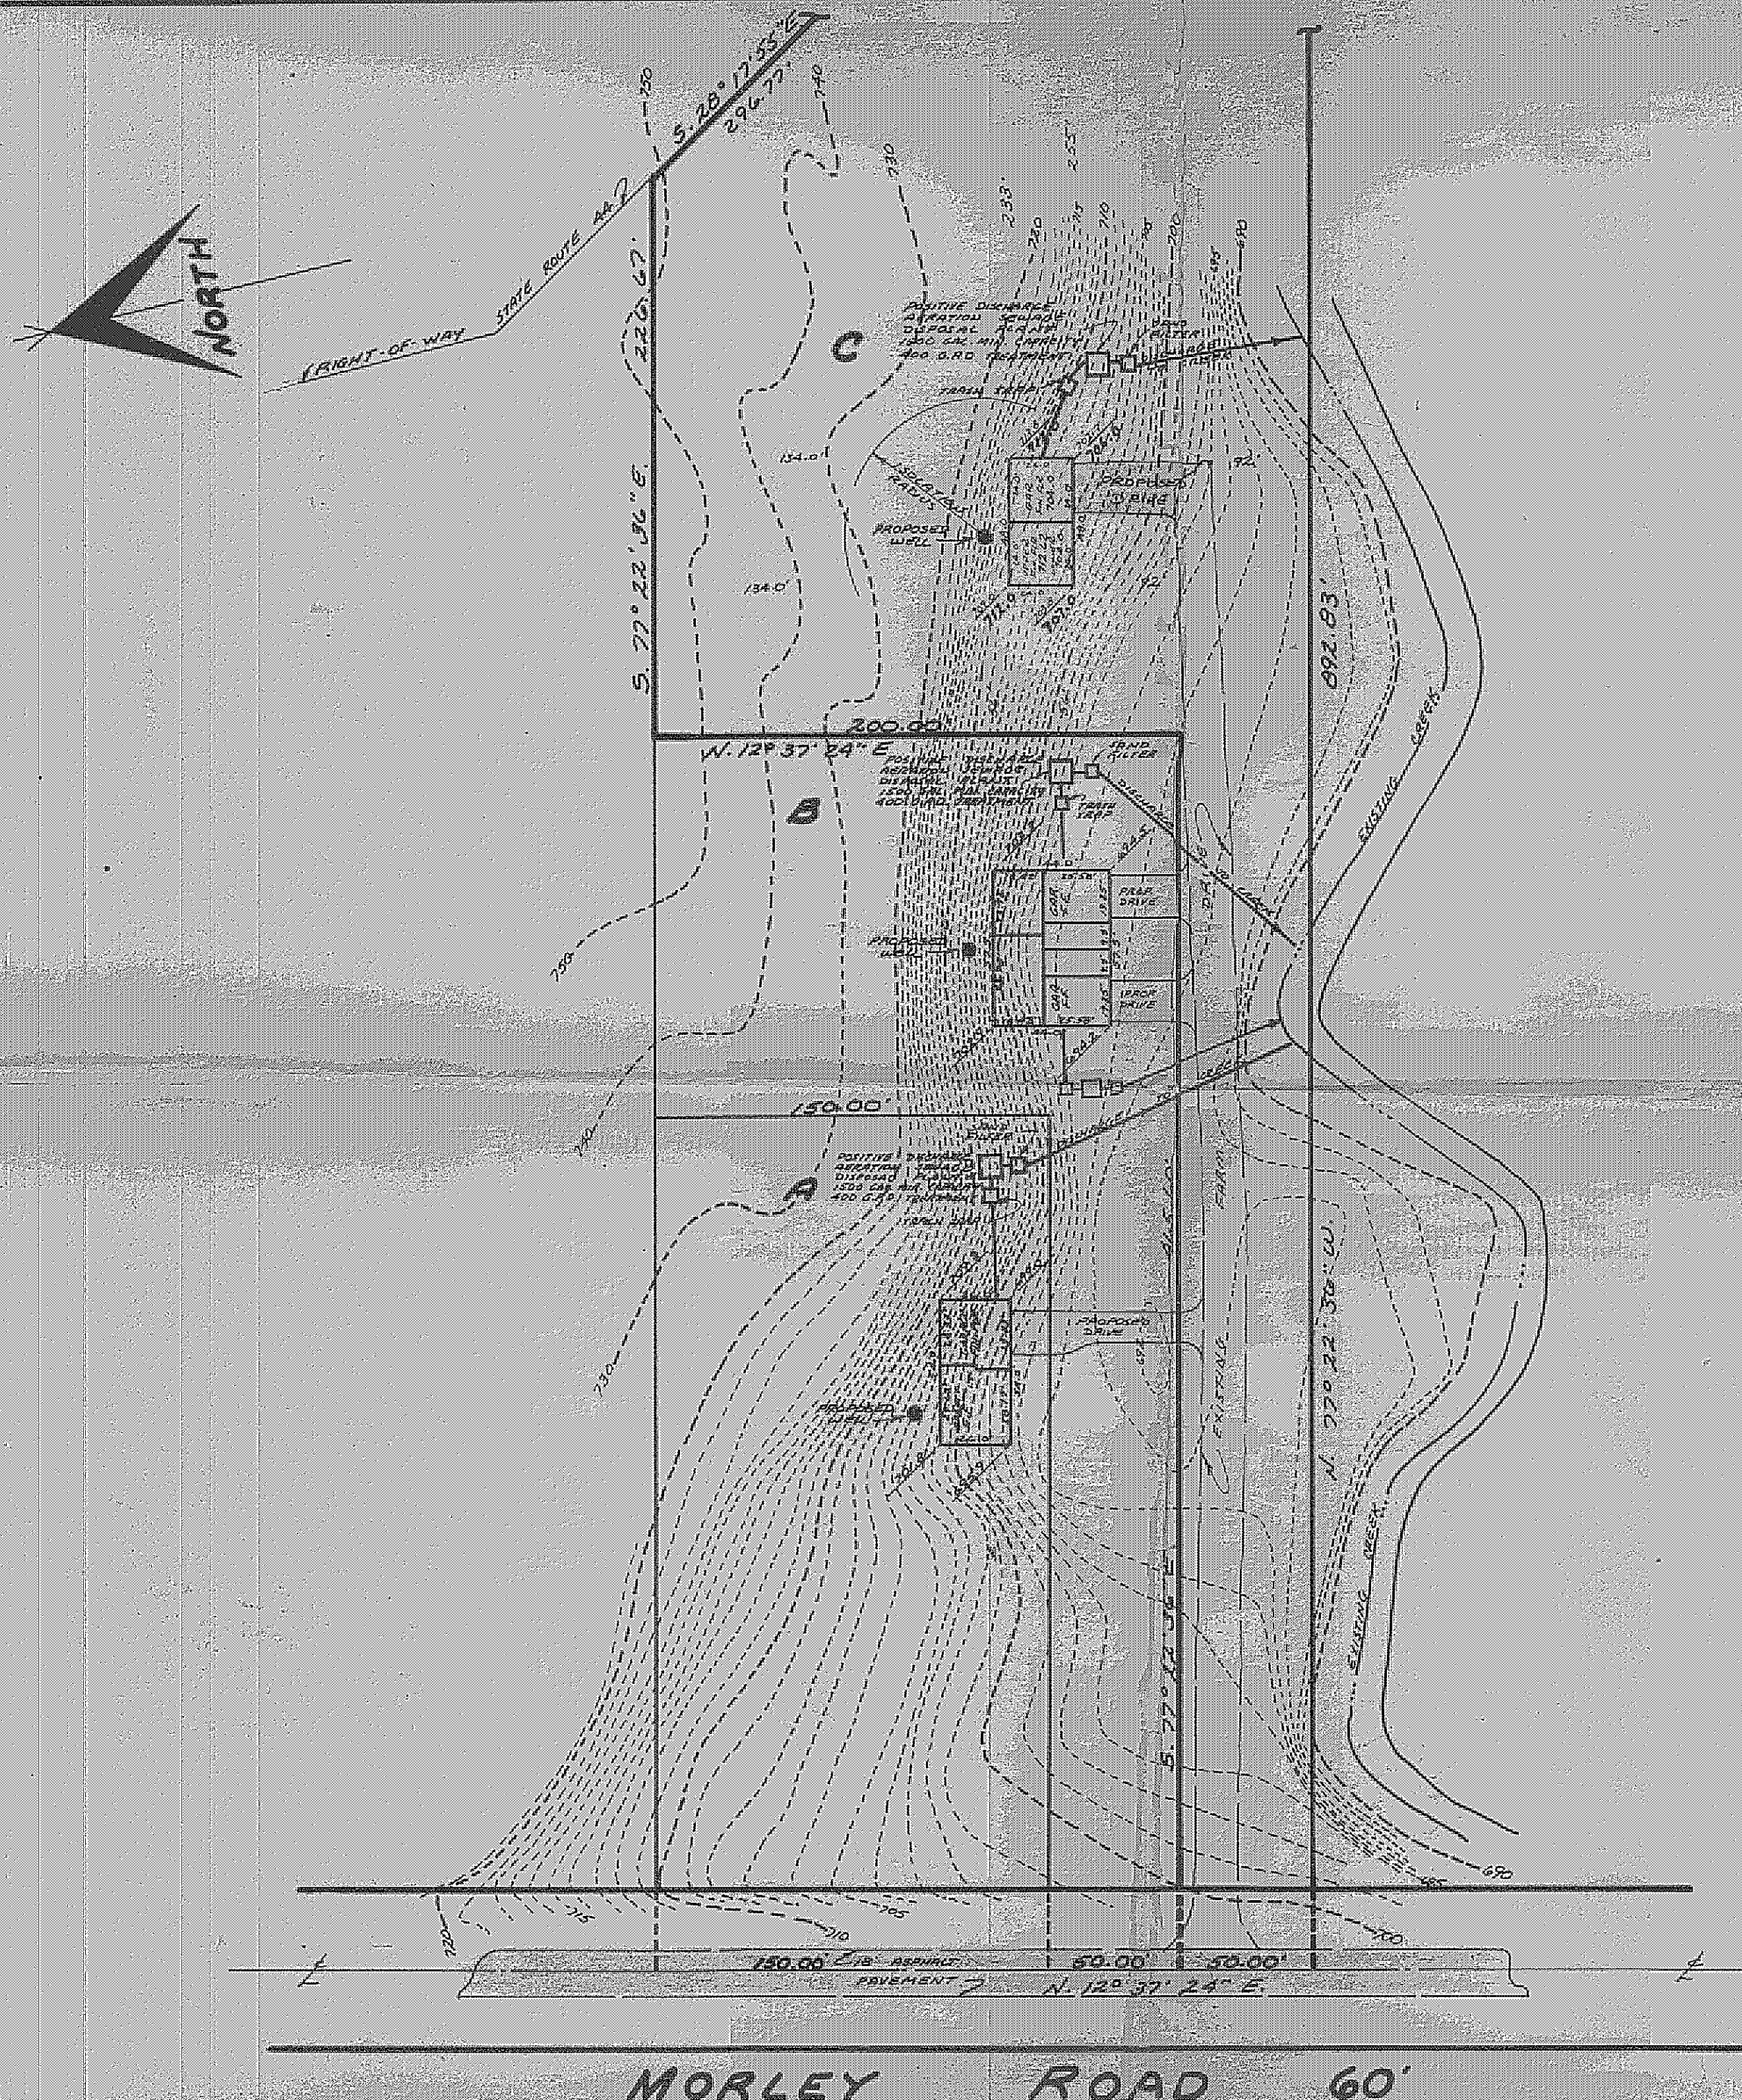

CONCORD TOWNSHIP LAKE COUNTY, OHIO

for: **WALT KELLY**
CLIENT OWNER

ADDRESS STREET CITY ZIP

SUBDIVISION	NAME	LOT 42	TRACT 4
SUBLOT NO.	STREET	VOLUME	PAGE
		PERM. PARCEL NO.	MORLEY

LEGEND

SANITARY MANHOLE	—●—	WATER VALVE (GAS)	—#—
STORM MANHOLE	—●—	WATER METER (GAS)	—#—
INLET OR CATCH BASIN	—■—	AS BUILT ELEVATION	100.0
HYDRANT	—●—	INDICATES DIRECTION OF SURFACE DRAINAGE	
EXISTING CONTOURS	—○—		
PROPOSED CONTOURS	—○—		
EXIST. ELEV.	100.0	PROP. ELEV.	100.0

REMARKS

ALL BOUNDARY DATA SHOWN WAS OBTAINED FROM (DEEDS, RECORDED SUBDIVISION PLAT OR OTHER PUBLIC RECORDS)

LOCATIONS AS SHOWN OF ADJACENT WELLS AND SEPTIC TANKS OBTAINED FROM LAKE COUNTY HEALTH DEPARTMENT

DESIGN CERTIFICATION

THIS PLAT WAS PREPARED BY ME, AND IS CORRECT TO THE BEST OF MY KNOWLEDGE AND BELIEF.

Edward W. Henderson 6148
NAME SURVEYOR REGISTRATION NO.

CHECK LIST

NO. OF BEDROOMS	WATER MAIN SIZE, LOCATION
DIMENSIONS	SAN. SEWER SIZE, % GR., LOC.
BEARINGS	SAN. MH. CAST ELEV. INV. ELEV.
TIE TO NEAREST STREET	SAN. CONN. SIZE, LOC. DEPTH
SUBLOT NO. PARCEL NO.	STORM SEWER SIZE, % GR., LOC.
SURROUNDING OWNERS	STORM MH. CAST ELEV. INV. ELEV.
BLOG. DIMENSIONS FIN. GR.	PAV'T TYPE GRADE CURBS
BLOG. TIES FL'R. GRADES	GAS LINE LOC. SIZE PRESSURE
APRON TYPE WIDTH THICKNESS	SEPTIC TANK LOCATION & DUPLICATION AREA
SIDEWALK TYPE WIDTH THICKNESS	WELL LOCATION
CULVERT TYPE DIA., LENGTH	ISOLATION RADIUS FROM WELL
POCK-OUT-ROPPINGS	

REVISIONS			PLAN PREPARED BY:	
NO.	DATE	BY	DEBEVEC · SALO & ASSOCIATES, INC.	
1	9/21/77	SK	130 EAST JACKSON ST.	PAINESVILLE, OHIO
2			DRAWN BY <i>SK</i>	SCALE 1" = 50'
3			CHK'D. <i>SKH</i>	DATE 15 FEB. 77
4			CREW CHIEF	APP'D.
5				PHONE NO. 352-9250
				DRAWING NO. 4817-C

"AS BUILT" CERTIFICATION

I, HEREBY CERTIFY THAT THE CIRCLED GRADES ARE EXISTING FINISH GRADES CHECKED IN FIELD ON 19 BY SURVEYING AND ARE CORRECT TO THE BEST OF MY KNOWLEDGE AND BELIEF.

REGISTERED SURVEYOR REG. NO.

Grading Plan Approved as shown and/or noted
THOMAS P. GILLES, P.E.
Lake County Engineer
By *Tom* Date *23 Sept 77*

ZONING PERMIT

Approved *9-21-77*

Thomas P. Gilles

4817-C