

SITE PLAN

for: **RONALD J & BARBARA J LESKOVIC**
OWNER
6875 MORLEY ROAD, PAINESVILLE, OH 44131
TOWNSHIP
CONCORD
LAKE COUNTY, OH


LEGEND

LOT 35
PAGE 1572
TRACT 8A-208-17
SUBDIVISION NAME
VOL. PG.
SUBLOT NO. STREET

REMARKS

ALL BOUNDARY DATA SHOWN WAS OBTAINED FROM IDEAS, RECORDS, SUBDIVISION PLAT OR OTHER PUBLIC RECORDS.
LOCATIONS AS SHOWN OF ADJACENT WELLS AND SEPTIC TANKS OBTAINED FROM LAKE COUNTY HEALTH DEPARTMENT
THIS PLAT WAS PREPARED BY ME, AND IS CORRECT TO THE BEST OF MY KNOWLEDGE AND BELIEF.
SURVEYOR REGISTRATION NO. NAME

Grading Plan Approved as shown and/or noted
THOMAS P. GILLES, P.E.
Lake County Engineer
Date: 9.27.84

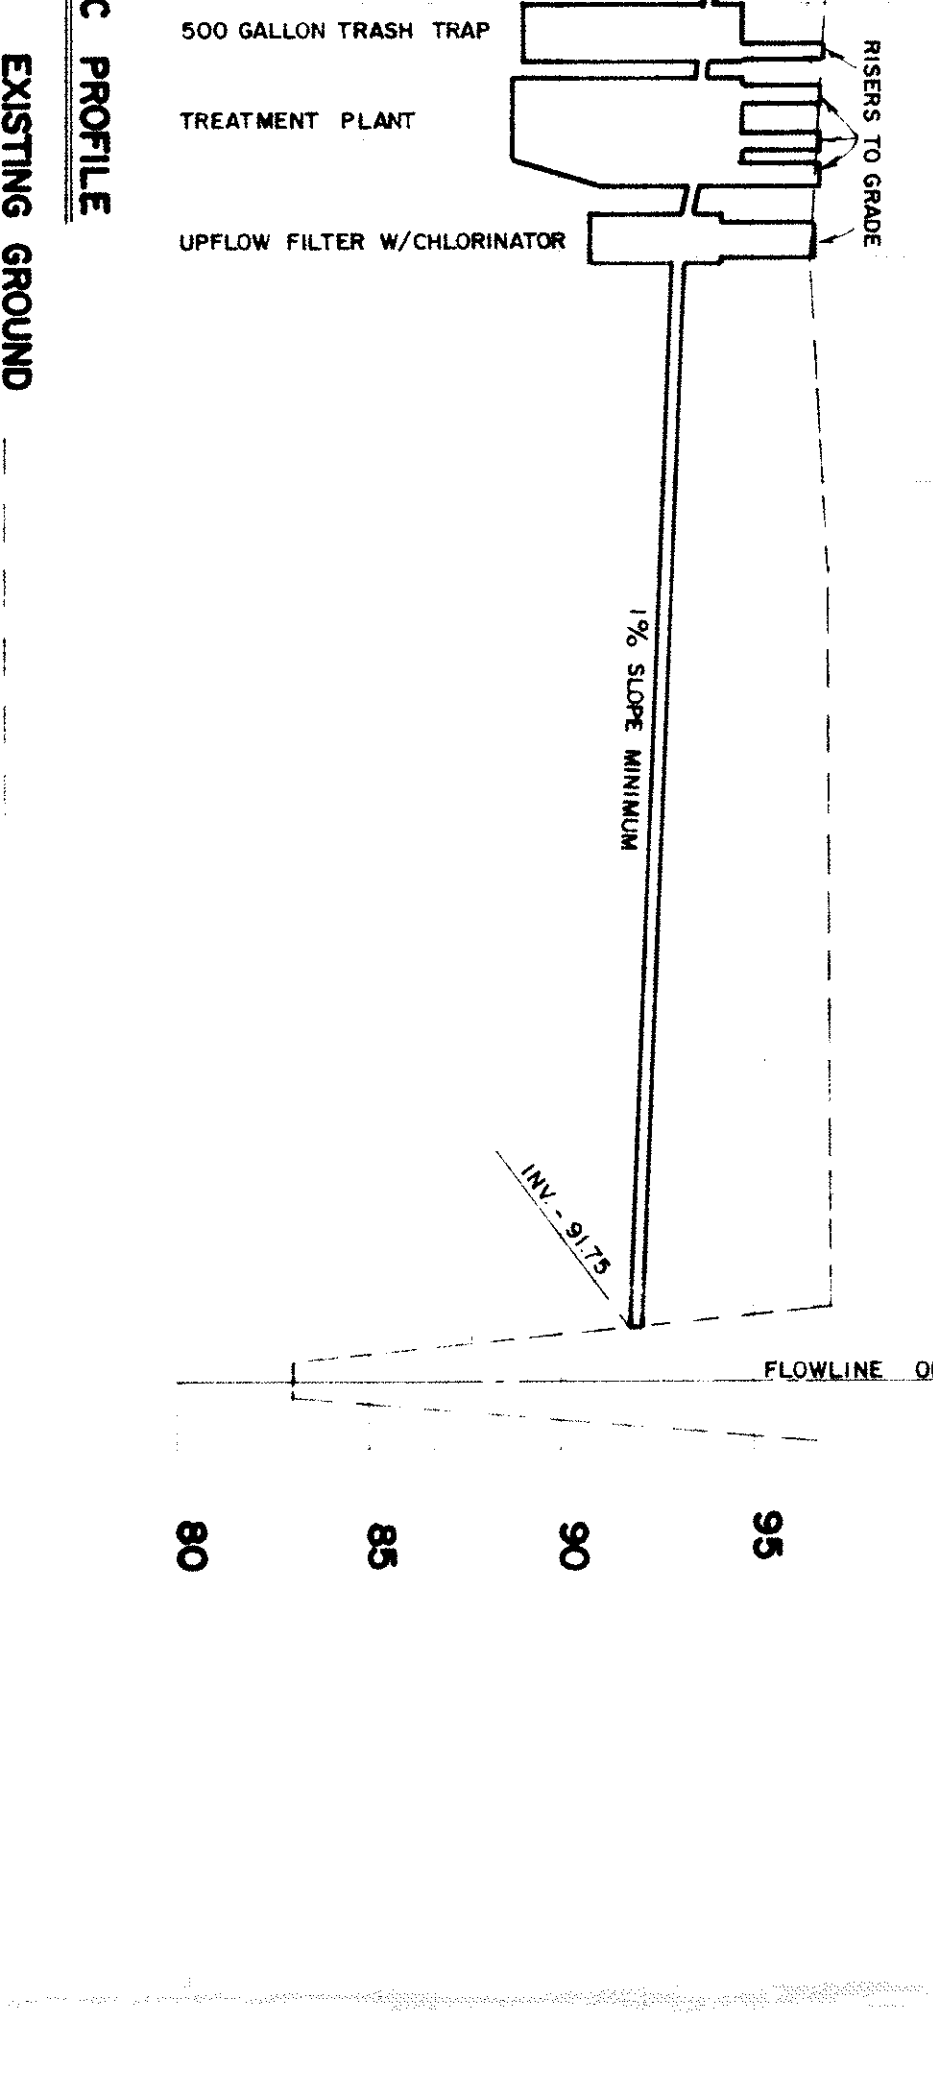

Reviewed and Accepted
Date: 9-20-84
JOEL LUCIA, R. S. M. P. H.
Health Commissioner
LAKE COUNTY GENERAL HEALTH DISTRICT
By: [Signature]
SEWAGE DISPOSAL PERMIT MUST BE OBTAINED BY LAKE COUNTY LICENSED INSTALLER BEFORE INSTALLATION IS STARTED.

NO.	DATE	BY	REVISIONS
1			
2			
3			
4			
5			

PLAN PREPARED BY: DEBEVEC • SALO & ASSOCIATES
125 E ERIE ST
PAINESVILLE, OHIO 44131
PHONE NO. 352-9100
DRAWING NO. 8A-208-17
DATE: SEPT 17/84
APP'D. [Signature]

