


REVISIONS	BY


Barrington
CONSULTING GROUP, INC.
9114 TYLER BLVD., MENTOR, OHIO 44060
PHONE 440.205.1260 FAX 440.205.1262
www.BarringtonCGL.com

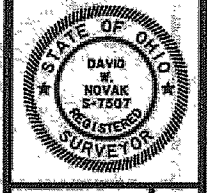

SITE PLAN
MORELY ROAD
CONCORD TWP., OHIO 44060
JANIK INVESTMENTS

DRAWN BY WSO
CHECKED BY DWN
DATE MAY 12, 2014
SCALE 1" = 30'
JOB NO. 14036
SHEET 2/3

14036 OF SHEETS

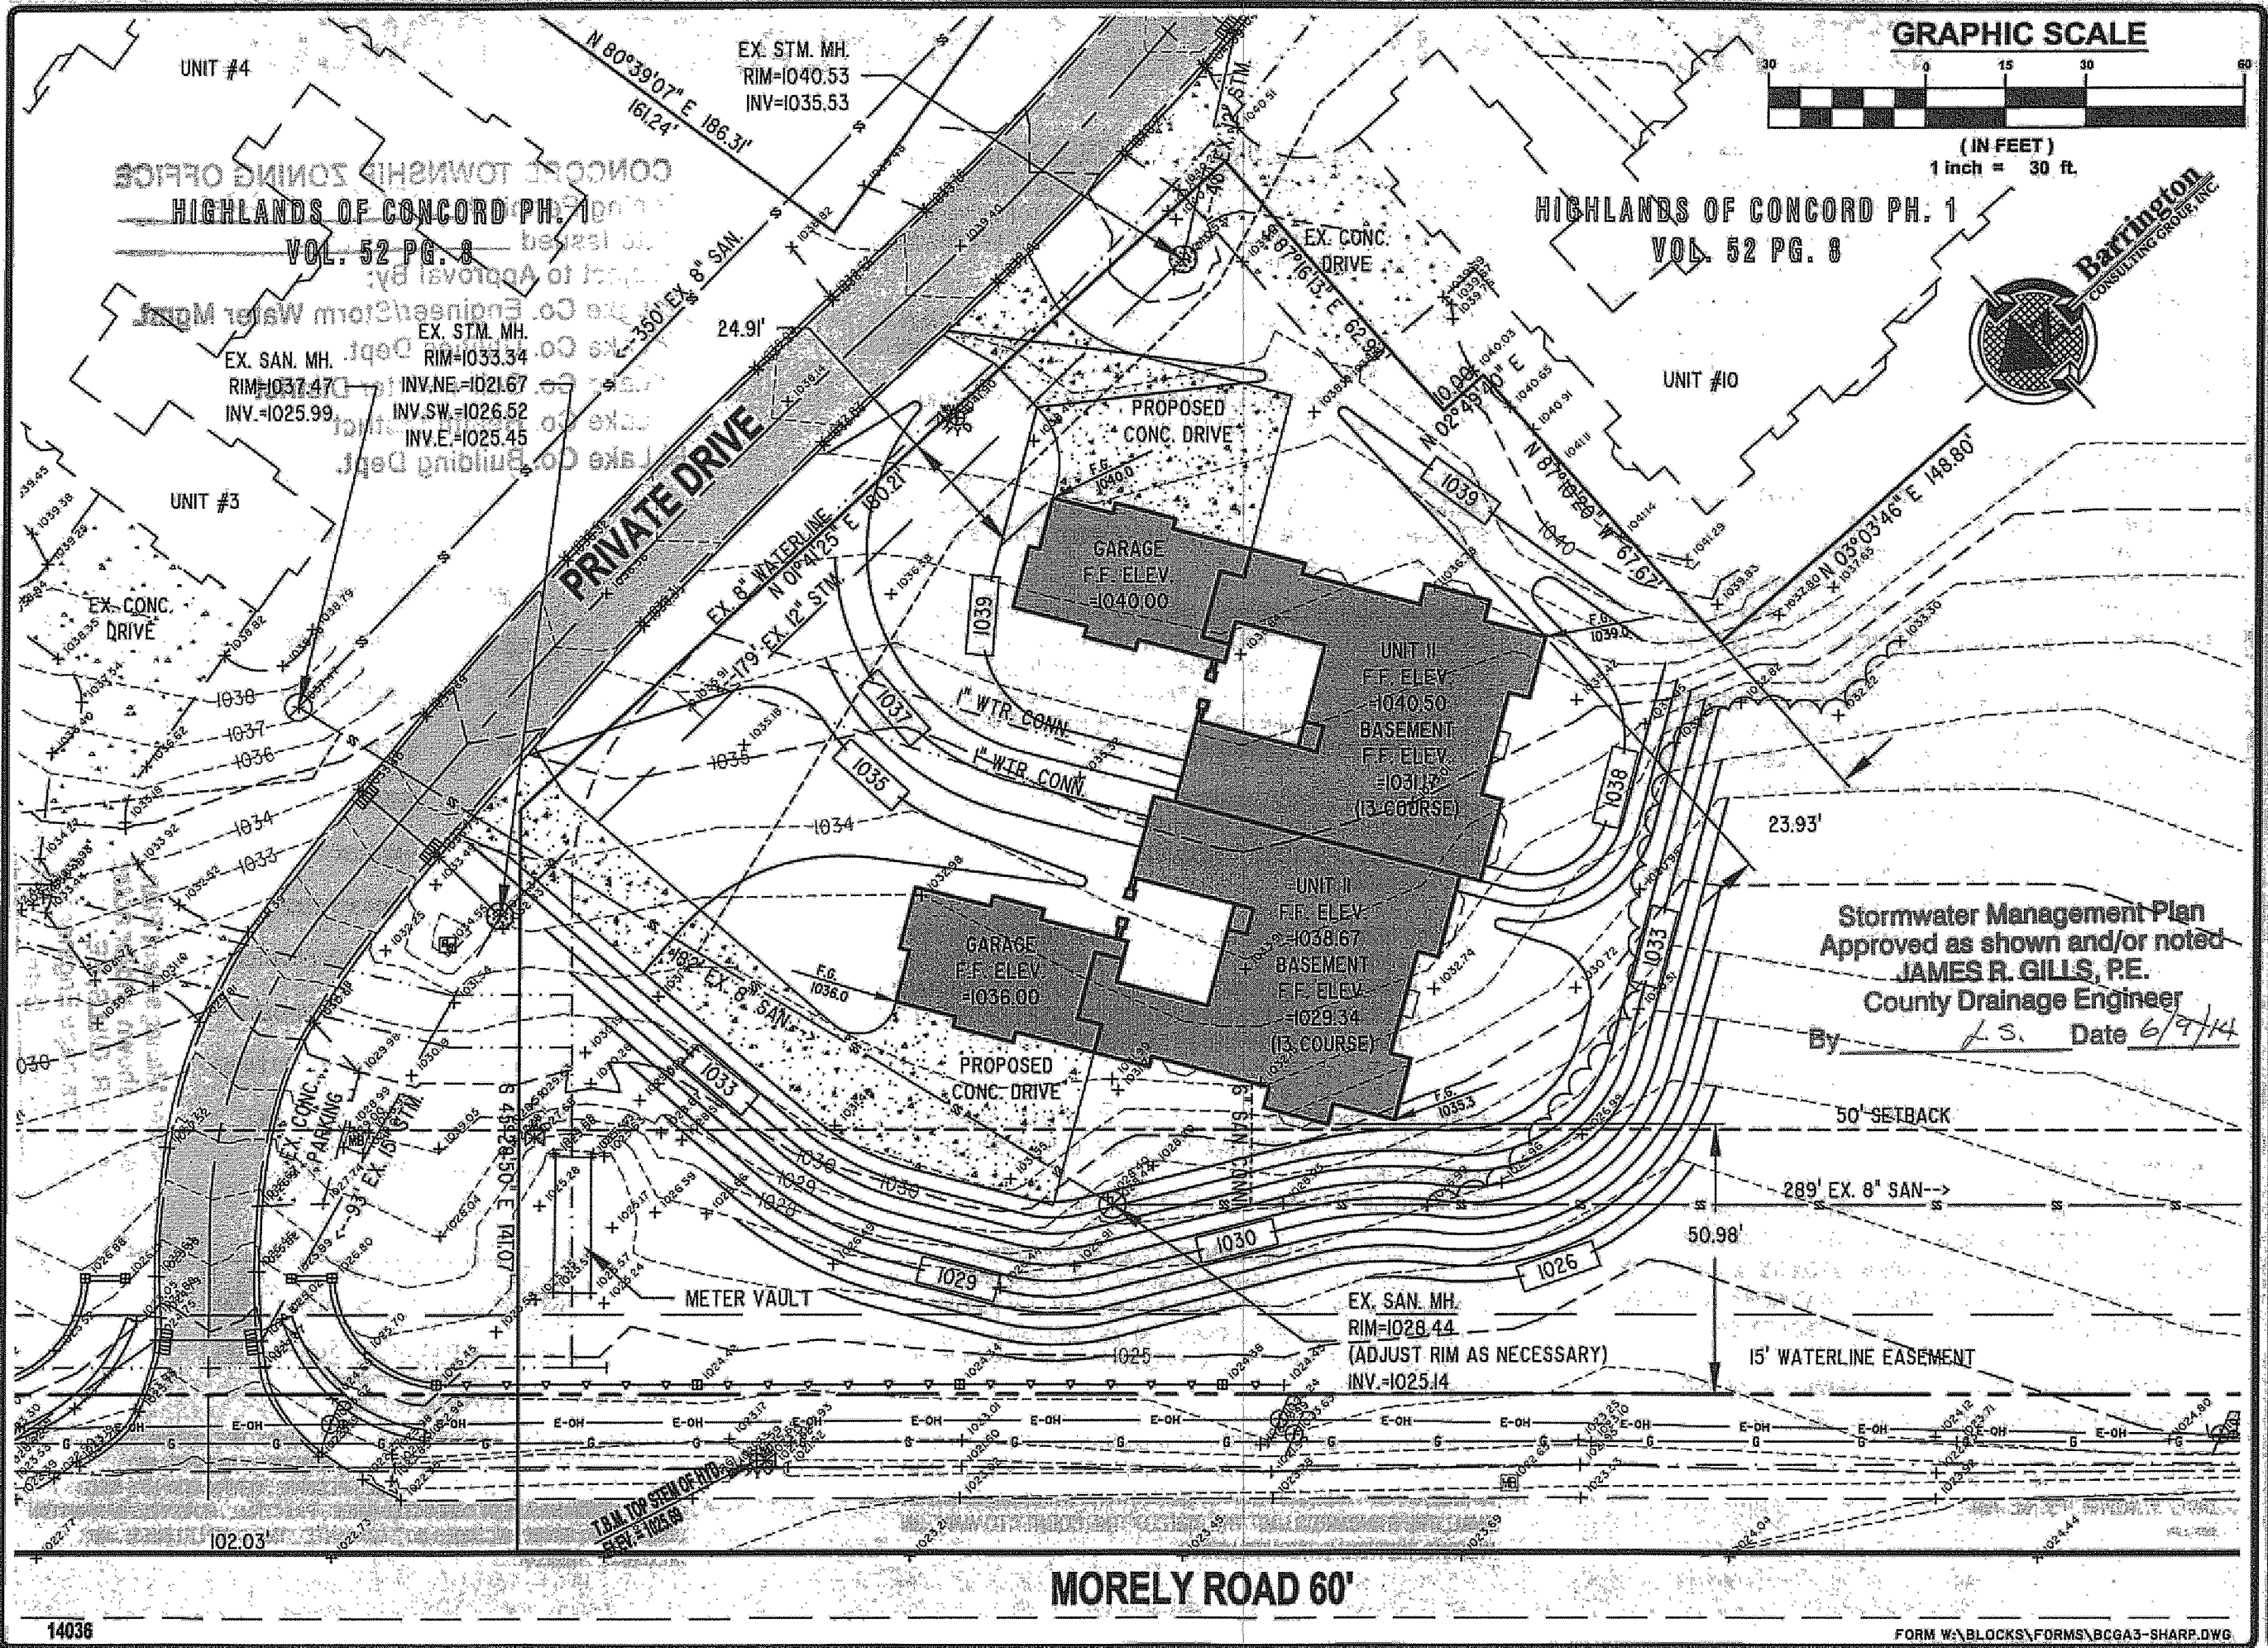

Barrington
CONSULTING GROUP, INC.

Civil Engineers - Surveyors - Land Planners

9114 TYLER BLVD., MENTOR, OHIO 44060
PHONE 440.205.1260 FAX 440.205.1262
www.BarringtonCGL.com

FORM W:\BLOCKS\FORMS\BCGA3-SHARP.DWG