



W:\2014\14036\UNIT 11-12 SP11-4036-11-12 20140512.dwg, 5/12/2014 11:13:34 AM, Copyright Barrington Consulting Group

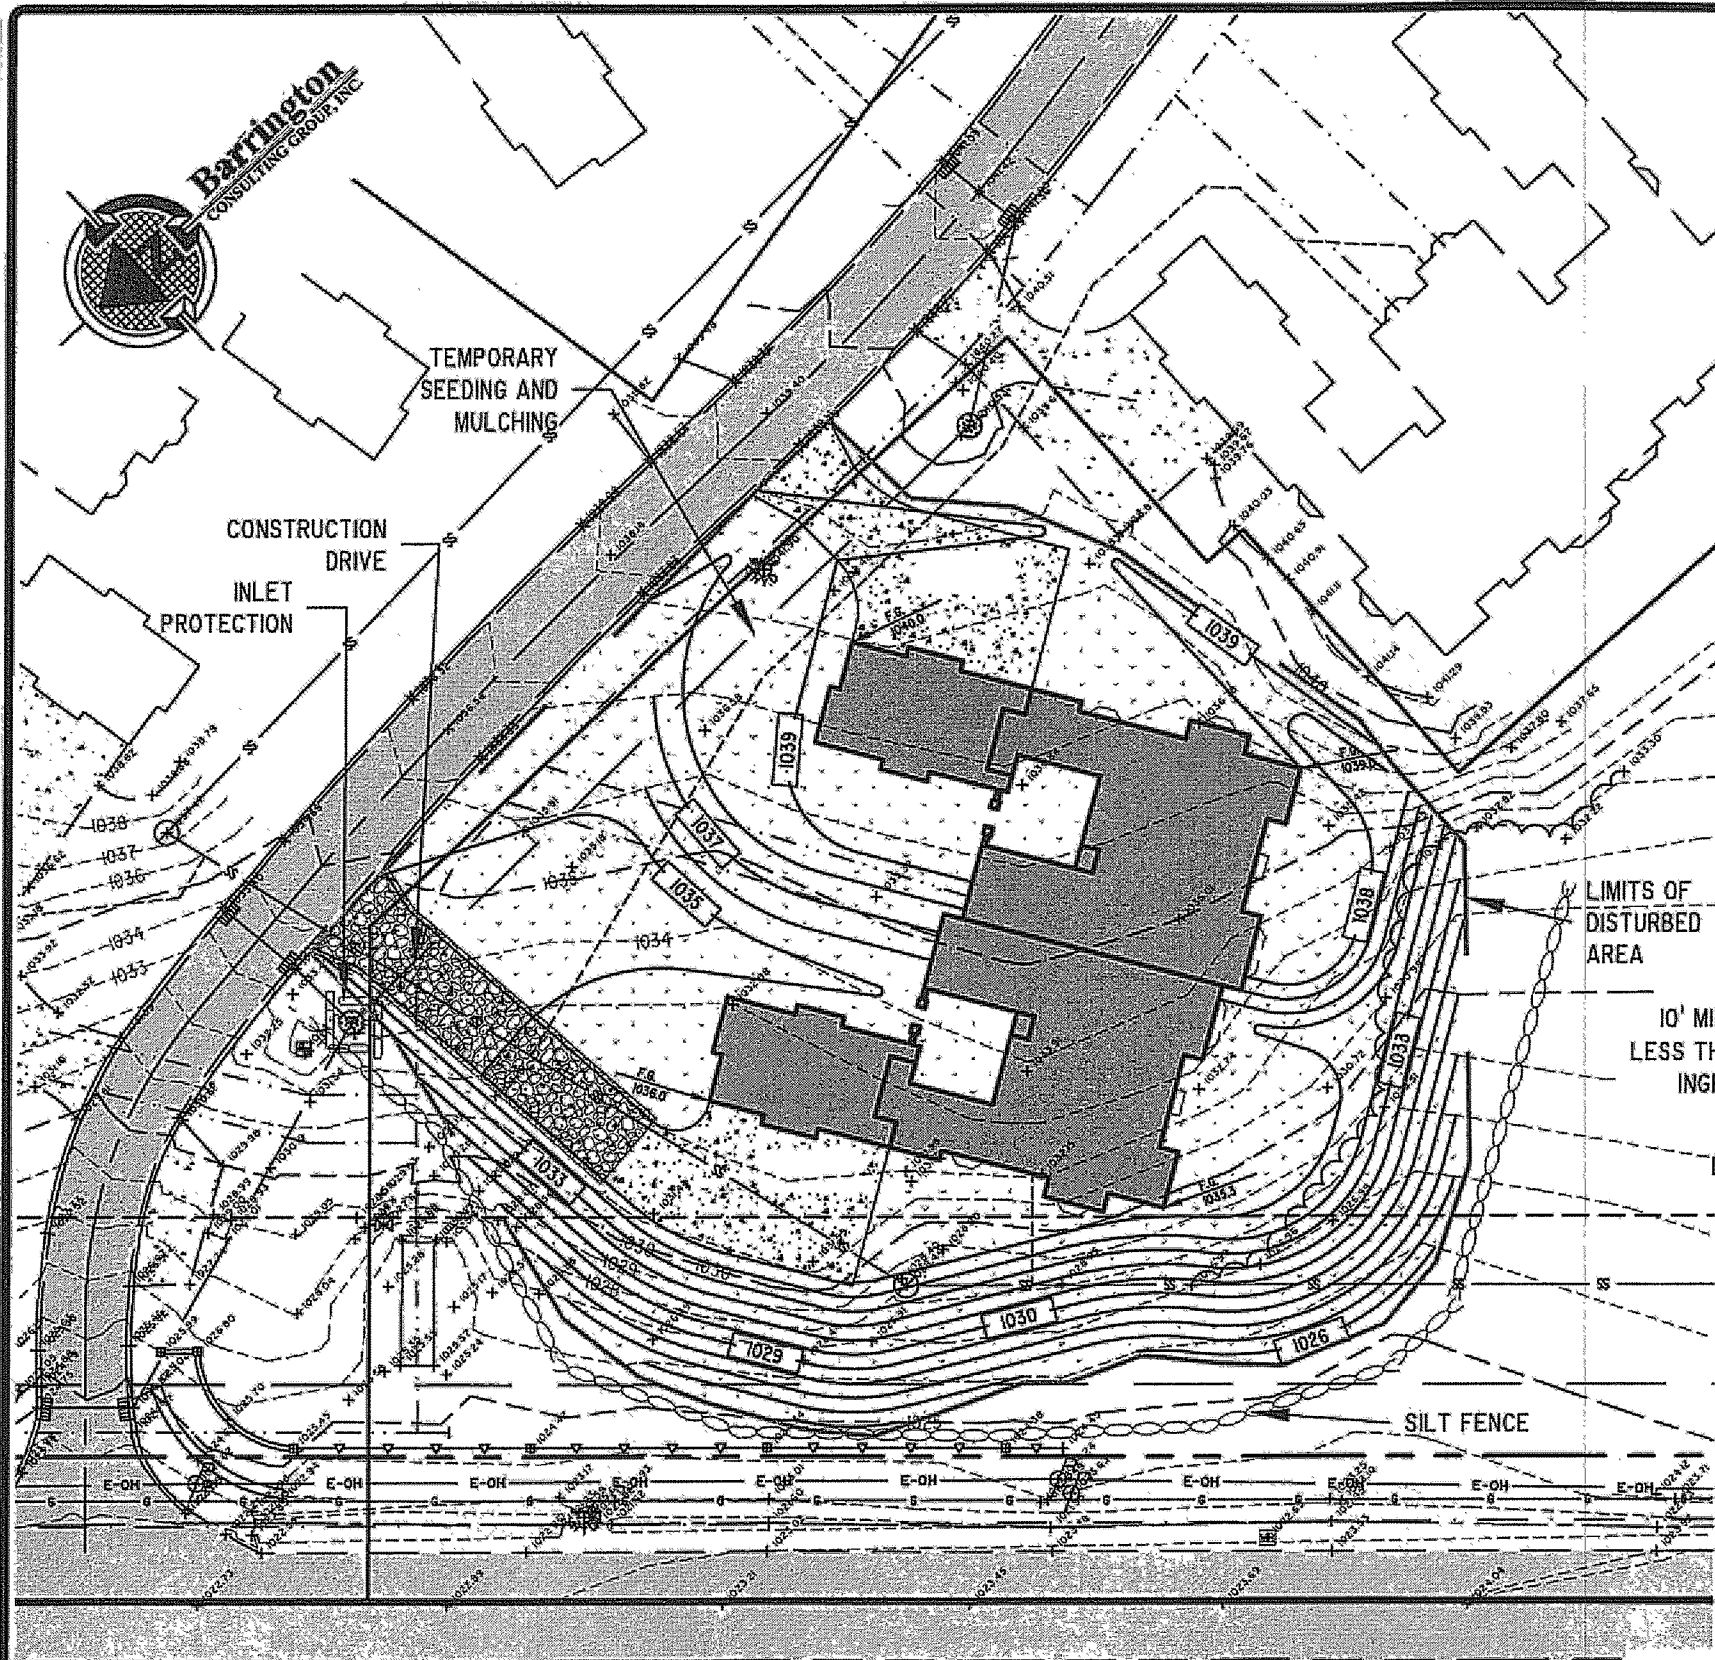


TEMPORARY SEEDING SPECIFICATIONS			
SEEDING DATES	SPECIES	LB./1000 FT.	PER AC.
MAR. 1 TO AUG. 15	OATS	3	4 BUSHEL
	TALL FESCUE	1	40 LB.
	ANNUAL RYEGRASS	1	40 LB.
	PERENNIAL RYEGRASS	1	40 LB.
	TALL FESCUE	1	40 LB.
	ANNUAL RYEGRASS	1	40 LB.
AUG. 16 TO NOV. 1	RYE	3	2 BUSHEL
	TALL FESCUE	1	40 LB.
	ANNUAL RYEGRASS	1	40 LB.
	WHEAT	3	2 BUSHEL
	TALL FESCUE	1	40 LB.
	ANNUAL RYEGRASS	1	40 LB.
NOV. 1 TO SPRING SEEDING	USE MULCH ONLY, SODDING PRACTICES OR DORMANT SEEDING.		

NOTE: OTHER APPROVED SEED SPECIES MAY BE SUBSTITUTED.

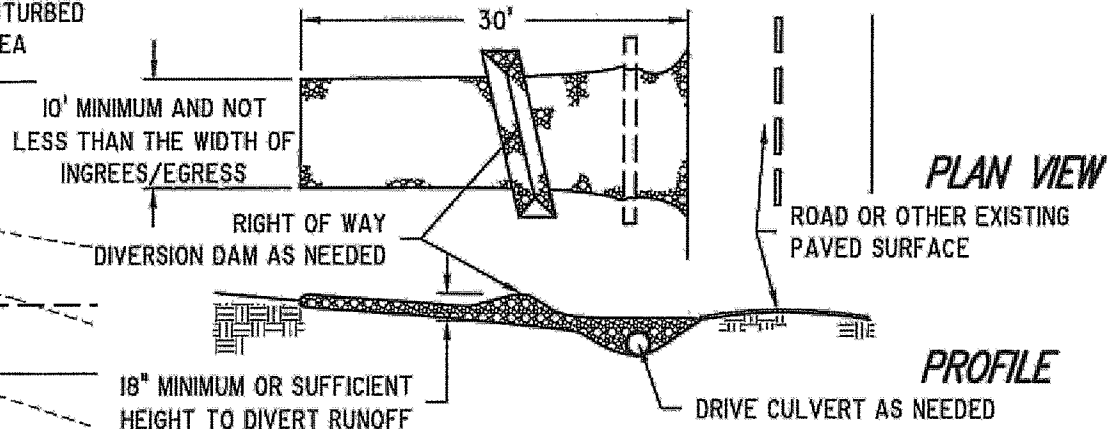

CONSTRUCTION DRIVE DETAIL

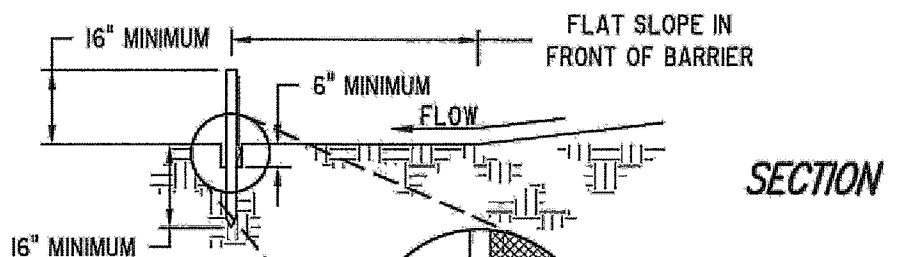


SILT FENCE DETAIL

**SOIL AND EROSION CONTROL NOTE:**

SITE ACREAGE	2.3905 ACRES
DISTURBED AREA	0.7858 ACRES
PROPOSED IMPERVIOUS AREA	0.2708 ACRES
PERCENT IMPERVIOUS	11%

**GRAPHIC SCALE**

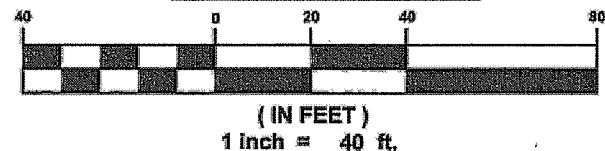

REVISIONS	BY

**Barrington** Consulting Group, Inc.  
9114 TYLER BLVD., MENTOR, OHIO 44060  
PHONE 440.205.1260 FAX 440.205.1262  
www.BarringtonCGL.com



**Erosion and Sediment Control Plan**  
8004 MORELY ROAD  
CONCORD TWP., OHIO 44060  
JANIK INVESTMENTS

DRAWN WSO  
CHECKED DWN  
DATE MAY 12, 2014  
SCALE 1" = 40'  
JOB NO. 14036  
SHEET 3/3