

REVISIONS	BY
REVISED PER LCE JAN. 18, 2005	WSO
REVISED PER LCE APRIL 18, 2005	DWN


Barrington
CONSULTING GROUP, INC.
9114 TYLER BLVD., MENTOR, OHIO 44060
PHONE 440.205.1260 FAX 440.205.1262
BCG@BarringtonCGI.com



SITE PLAN
S/L 64 MORLEY RD, P.P. No. 10A-026-012
CONCORD, OHIO 44077

LITTLE MOUNTAIN HOMES, INC.

DRAWN
WSO
CHECKED
DWN
DATE
JAN. 18, 2005
SCALE
1"=30' / 1"=100'
JOB NO.
04054
SHEET
23
OF
SHEETS

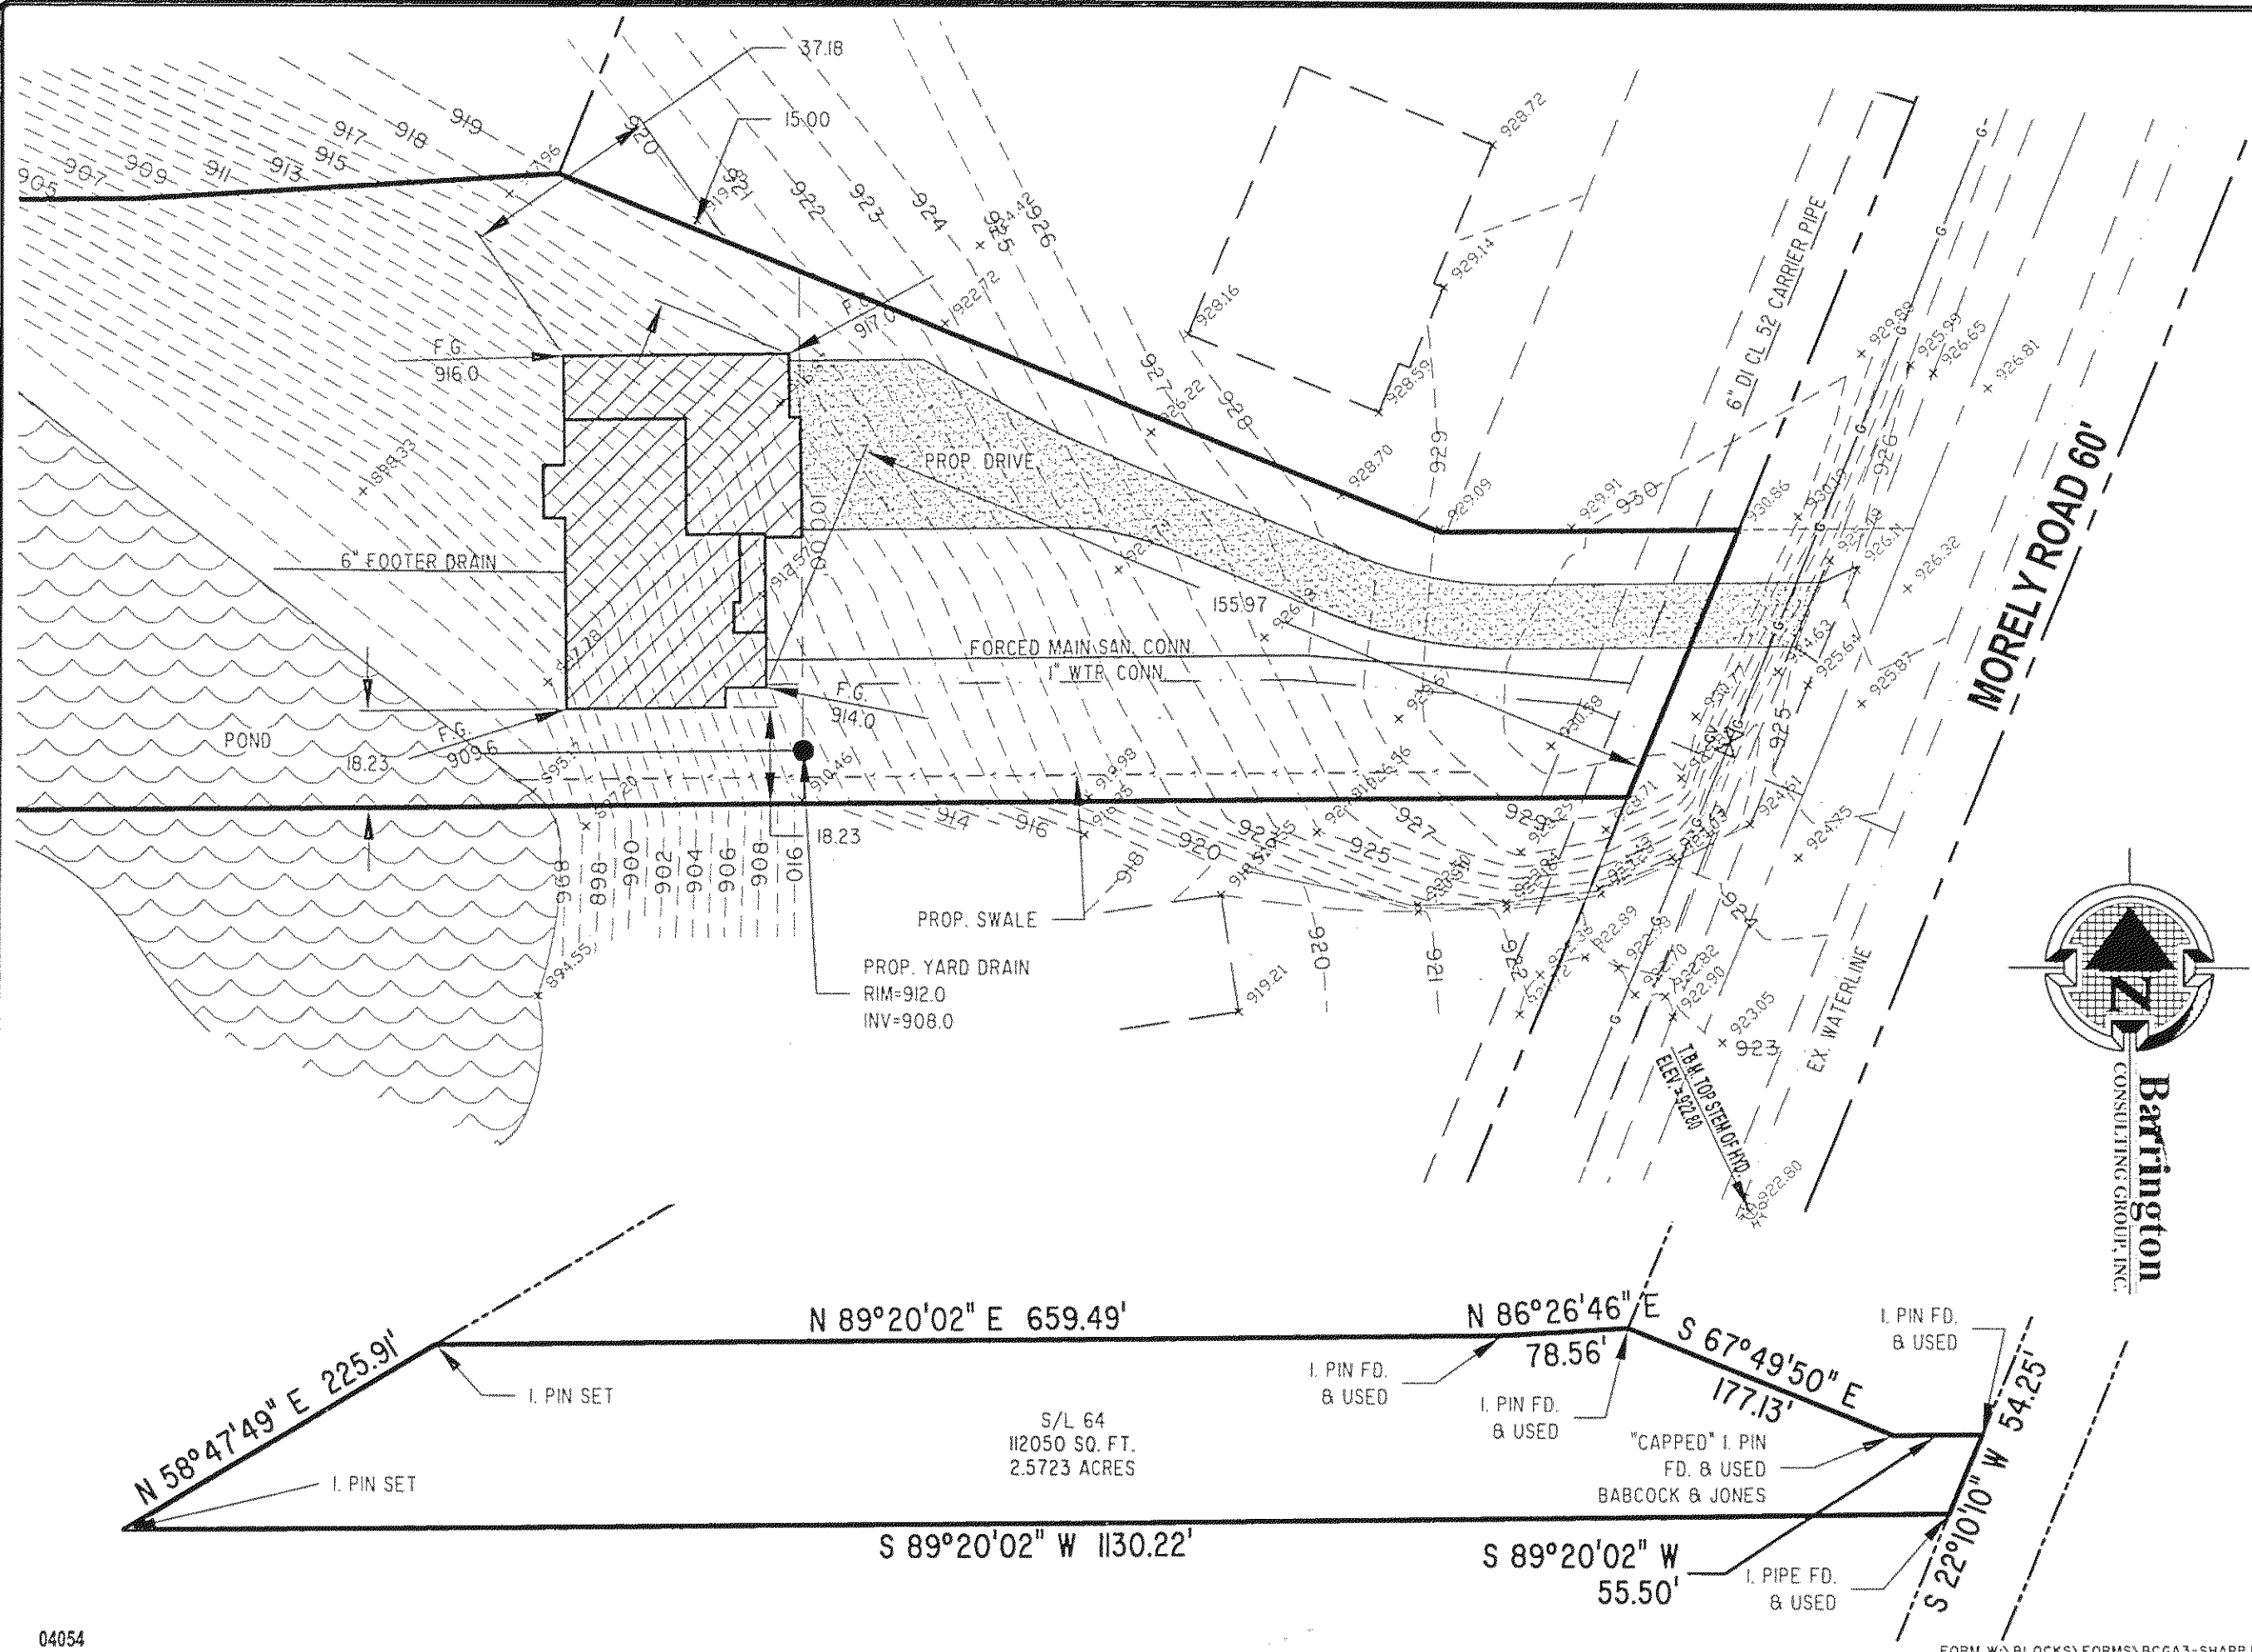

04054