

SITE PLAN

for : **ROBERT RUTHENBERG**
CLIENT

ADDRESS STREET CITY

3/ STONE HOLLOW 15 30
SUBLOT No. SUBDIVISION NAME VOL. PAGE

849 3 CONCORD TOWNSHIP OHIO
LOT, TRACT

LDI **LAND DESIGN consultants**
Civil Engineers and Surveyors
8645 EAST AVENUE • WESTON, OHIO 44090
TELEPHONE 250-0443 354-8838 851-LAND

DESIGN CERTIFICATION

THIS PLAN WAS PREPARED BY ME, AND IS CORRECT TO THE BEST OF MY KNOWLEDGE AND BELIEF.

NAME _____

CHECK LIST

LOT DIMENSIONS & BEARINGS
TIE TO NEAREST STREET
SUBLOT No. (PARCEL No.)
BUILDING FOOTPRINTS
SETBACK DIMENSIONS
FINISHED GRADES
DRIVE & APRON TYPE, WIDTH, THICKNESS
SIDEWALK TYPE, WIDTH, THICKNESS
CULVERT TYPE, DIA., LENGTH
SEWER TYPE, DIA., LENGTH
SAN. MAN. CAST. ELEV., INV. ELEV.,
SAN. MAN. SIZE, & GRADE, LOC.
STORM SEWER TYPE, & GRADE, LOC.
STORM MAN. CAST. ELEV., INV. ELEV.
RAVINE TYPE, GRADE, CURVES
SEPTIC SYSTEM & ISOLATION RADIUS
WELL LOCATION & ISOLATION RADIUS



"AS BUILT" CERTIFICATION

I HEREBY CERTIFY THAT THE CIRCLED INFORMATION IS EXISTING AS OBTAINED ON THE SITE
19 AND IS CORRECT TO THE BEST OF MY KNOWLEDGE AND BELIEF.

NAME _____

LEGEND		DRAWN BY	SCALE
STORM MANHOLE		RES	1" = 20'
SANITARY MANHOLE		CHKD BY	DATE
EXISTING CONTOURS			1.24.92
PROPOSED CONTOURS			
EXIST. ELEV. 100.0		1	
100.0 PROP. ELEV.		2	
DIRECTION OF SURFACE DRAINAGE			

BENCHMARK:

ACCEPTED : _____ CLIENT _____ DATE _____

Grading Plan Approved

as shown and/or noted


THOMAS P. GILLES, P.E.

Leban County Engineer

By _____

Date 2/26/92

LDI **LAND DESIGN consultants**
DRAWING No. 92.006

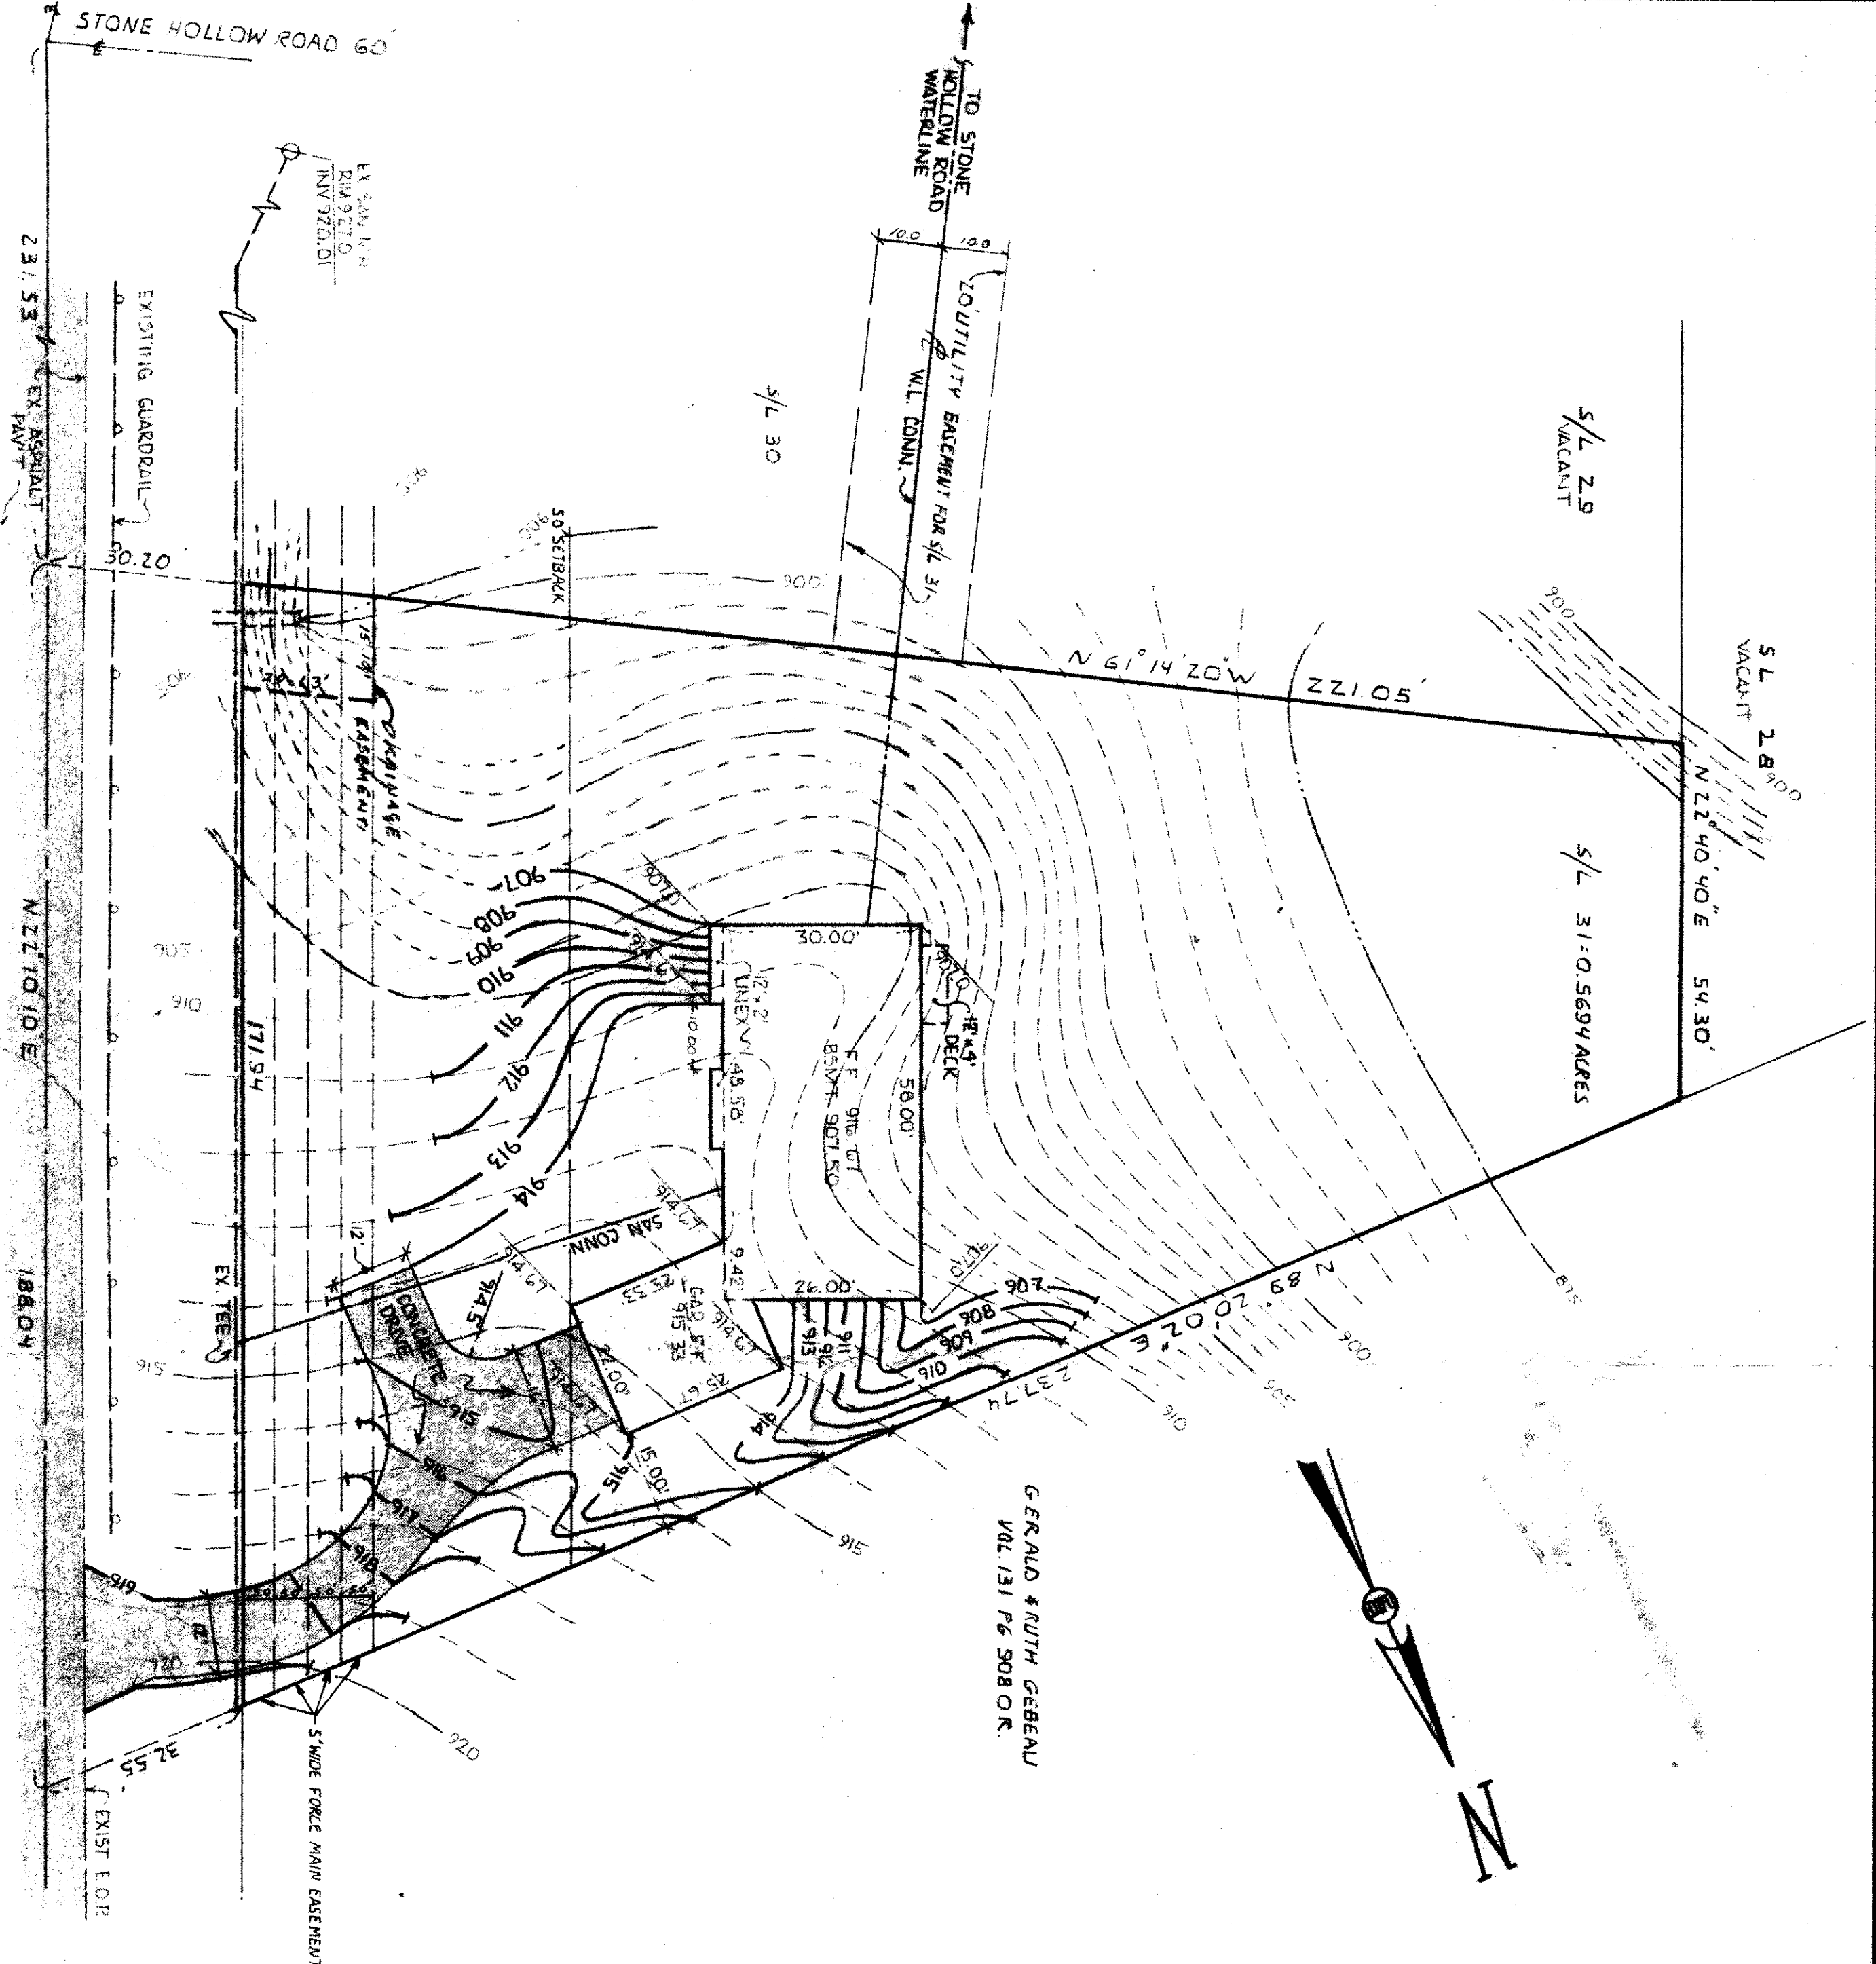

MORLEY ROAD 60'