

SITE PLAN


for: ROBERT RUTHENBERG

CLIENT

ADDRESS STREET CITY

31 STONE HOLLOW 15 30
SUBLOT No. SUBDIVISION NAME VOL. PAGE

699 3 CONCORD TOWNSHIP 0880
LOT TRACT

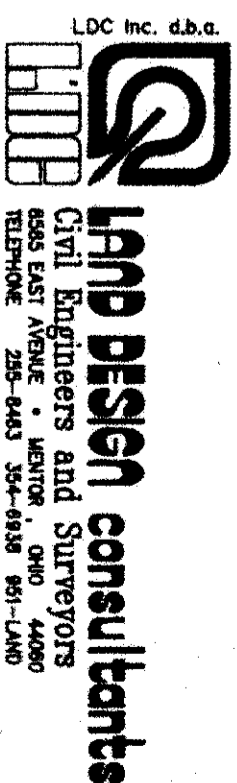

DESIGN CERTIFICATION

THIS PLAN WAS PREPARED BY ME, AND IS CORRECT TO THE BEST OF MY KNOWLEDGE AND BELIEF.

NAME

CHECK LIST

LOT DIMENSIONS & BEARINGS
TO NEAREST STREET
SUBLOT No. (PARCEL No.)
SURROUNDING OWNERS
BUILDING DIMENSIONS
SETBACK, SIDEYARD, REARYARD
DRIVE & APRON TYPE, WIDTH, THICKNESS
SIDEWALK TYPE, WIDTH, THICKNESS
CULVERT TYPE, DIAM., LENGTH
WATER MAIN SIZE, LOCATION, LOC.
SAN. SEWER SIZE, GRADE, LOC.
SAN. DRAIN SIZE, GRADE, LOC.
STORM SEWER SIZE, GRADE, LOC.
PAV'T TYPE, GRADE, CURBS
GAS LINE LOC., SIZE
SEPTIC SYSTEM & DUPLICATION
WELL LOCATION & ISOLATION RADIUS

"AS BUILT" CERTIFICATION

I HEREBY CERTIFY THAT THE CIRCLED INFORMATION IS EXISTING AS OBTAINED ON THE SITE 19 AND IS CORRECT TO THE BEST OF MY KNOWLEDGE AND BELIEF.


NAME

LEGEND		DRAWN BY	SCALE
STORM MANHOLE	●	JBR / EMM	1" = 20'
SANITARY MANHOLE	○	CHKD BY	DATE
EXISTING CONTOURS	---		MARCH 1992
PROPOSED CONTOURS	---		
EXIST. ELEV. 1000			
1000 PROP. ELEV.			
DIRECTION OF SURFACE DRAINAGE	→		
		1	
		2	

ACCEPTED: CLIENT DATE

BENCHMARK R.R. SNIKE & E. STONE HOLLOW & MORLEY ELEV. 928.36

Grading Plan Approved
as shown and/or noted
THOMAS P. GILLES, P.E.
Lancaster County Engineer
914 Date 3/6/92

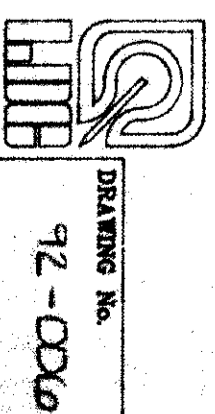

DRAWING No. 92-006