


GILLS,

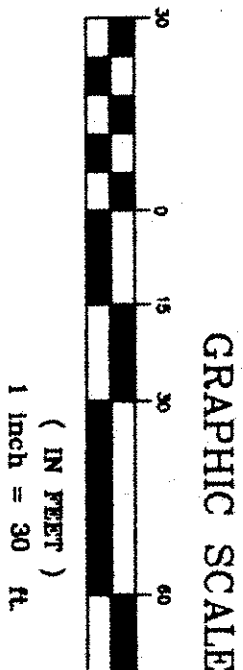

EAGE PROPERTIES
(VACANT)


NOTHING EXCAVATION SHALL BE
IMPOUNDED WITH SALT FENCE.
ALL DOWNSPOUTS TO CONNECT
TO FOOTER DRAIN OUTLET.
ALL C&B AND YARD DRAINS SHALL
SOE FOR SEDIMENT CONTROL.

$\Delta = 1302.46'$
 $R = 940.00'$
 $T = 107.46'$
 $L = 214.04'$
 $N82^{\circ}22'20''W$

S/L 22

S/L 21

S/L 11

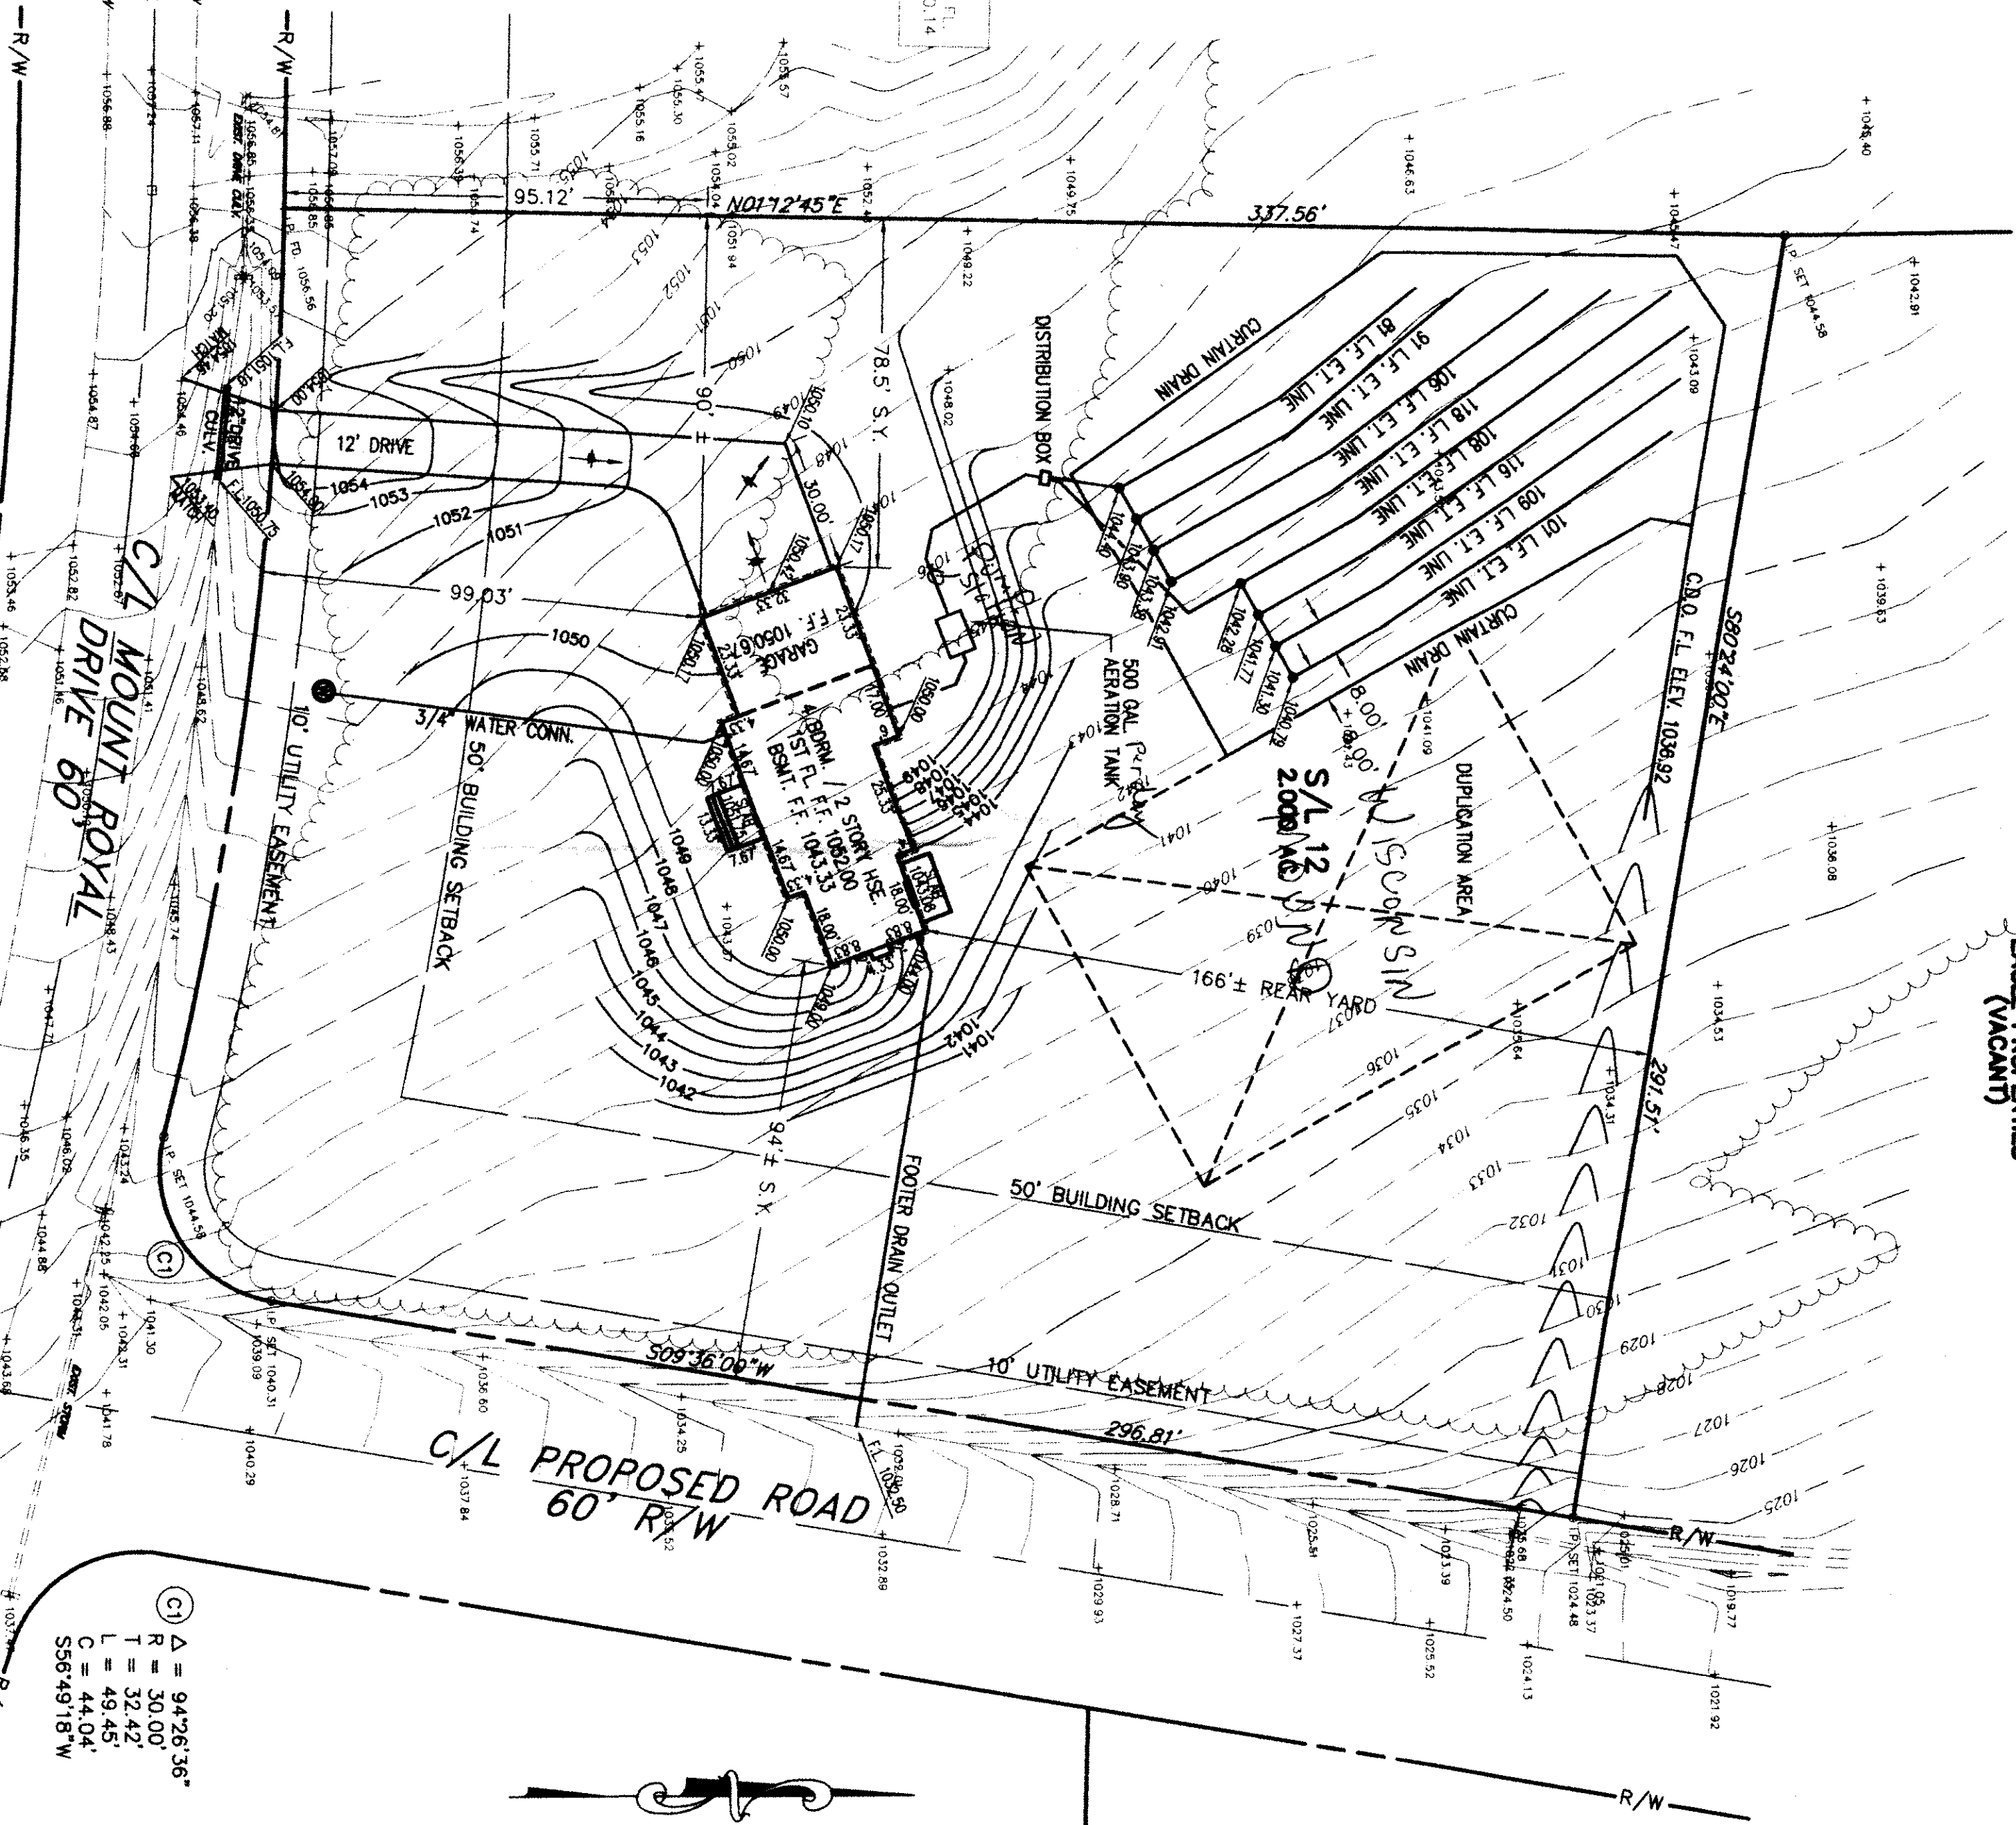


REVIEWED AND ACCEPTED
LAKE COUNTY ENGINEER
HEALTH DISTRICT

Due 9/25/97

David Rapp

SEWAGE DISPOSAL PERMIT MUST BE
OBTAINED BY LAKE COUNTY ENGINEER
BEFORE ANY INSTALLATION IS
STARTED.




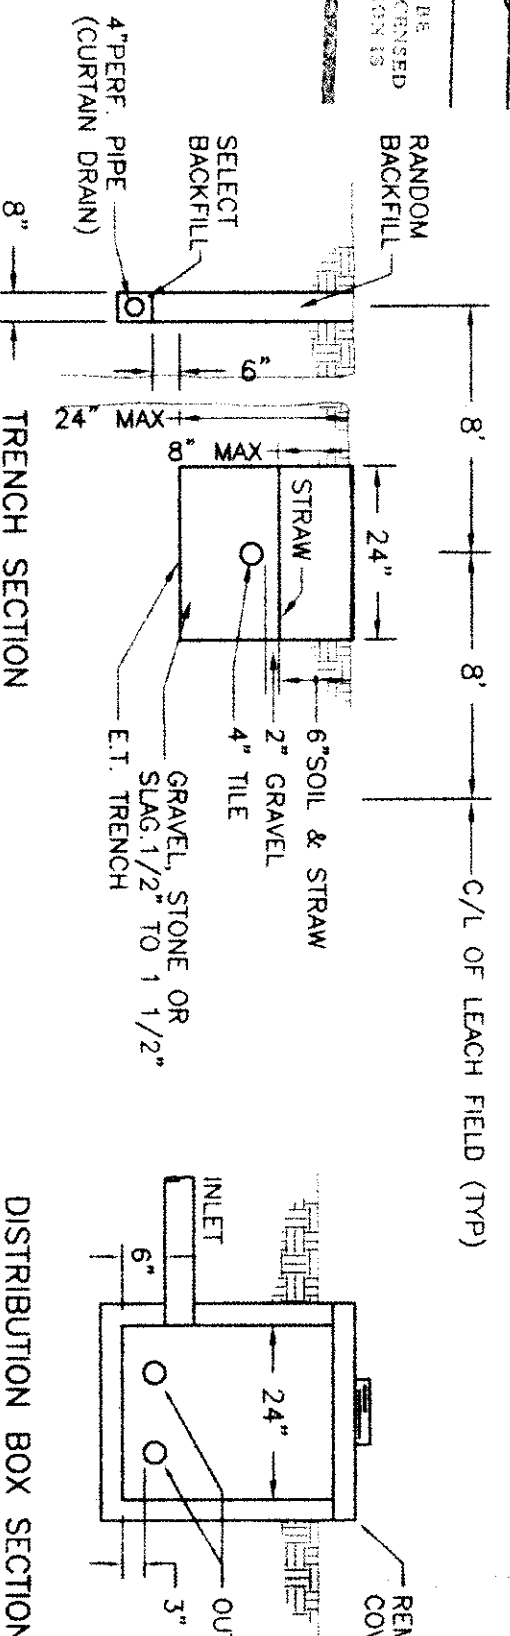


EVAPO-TRANSPIRATION TILE FIELD

Grading Plan Approved
as shown and/or noted
THOMAS R. GILLS, P.E.
Lake County Engineer

By: *TH* Date: 9/24/97

ZONING PERMIT 04997 8885
ISSUED 9-25-97
SUBJECT TO APPROVAL BY:
LAKE COUNTY SANITARY ENG. ☐
LAKE COUNTY ENG. DIST. ☒
LAKE COUNTY PLANNING COM. ☐
LAKE COUNTY ENGR. DIST. ☐

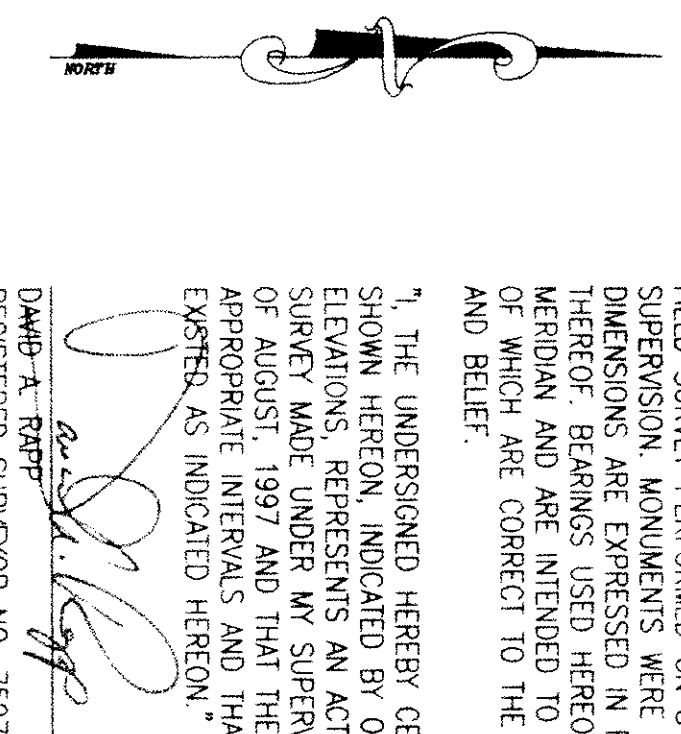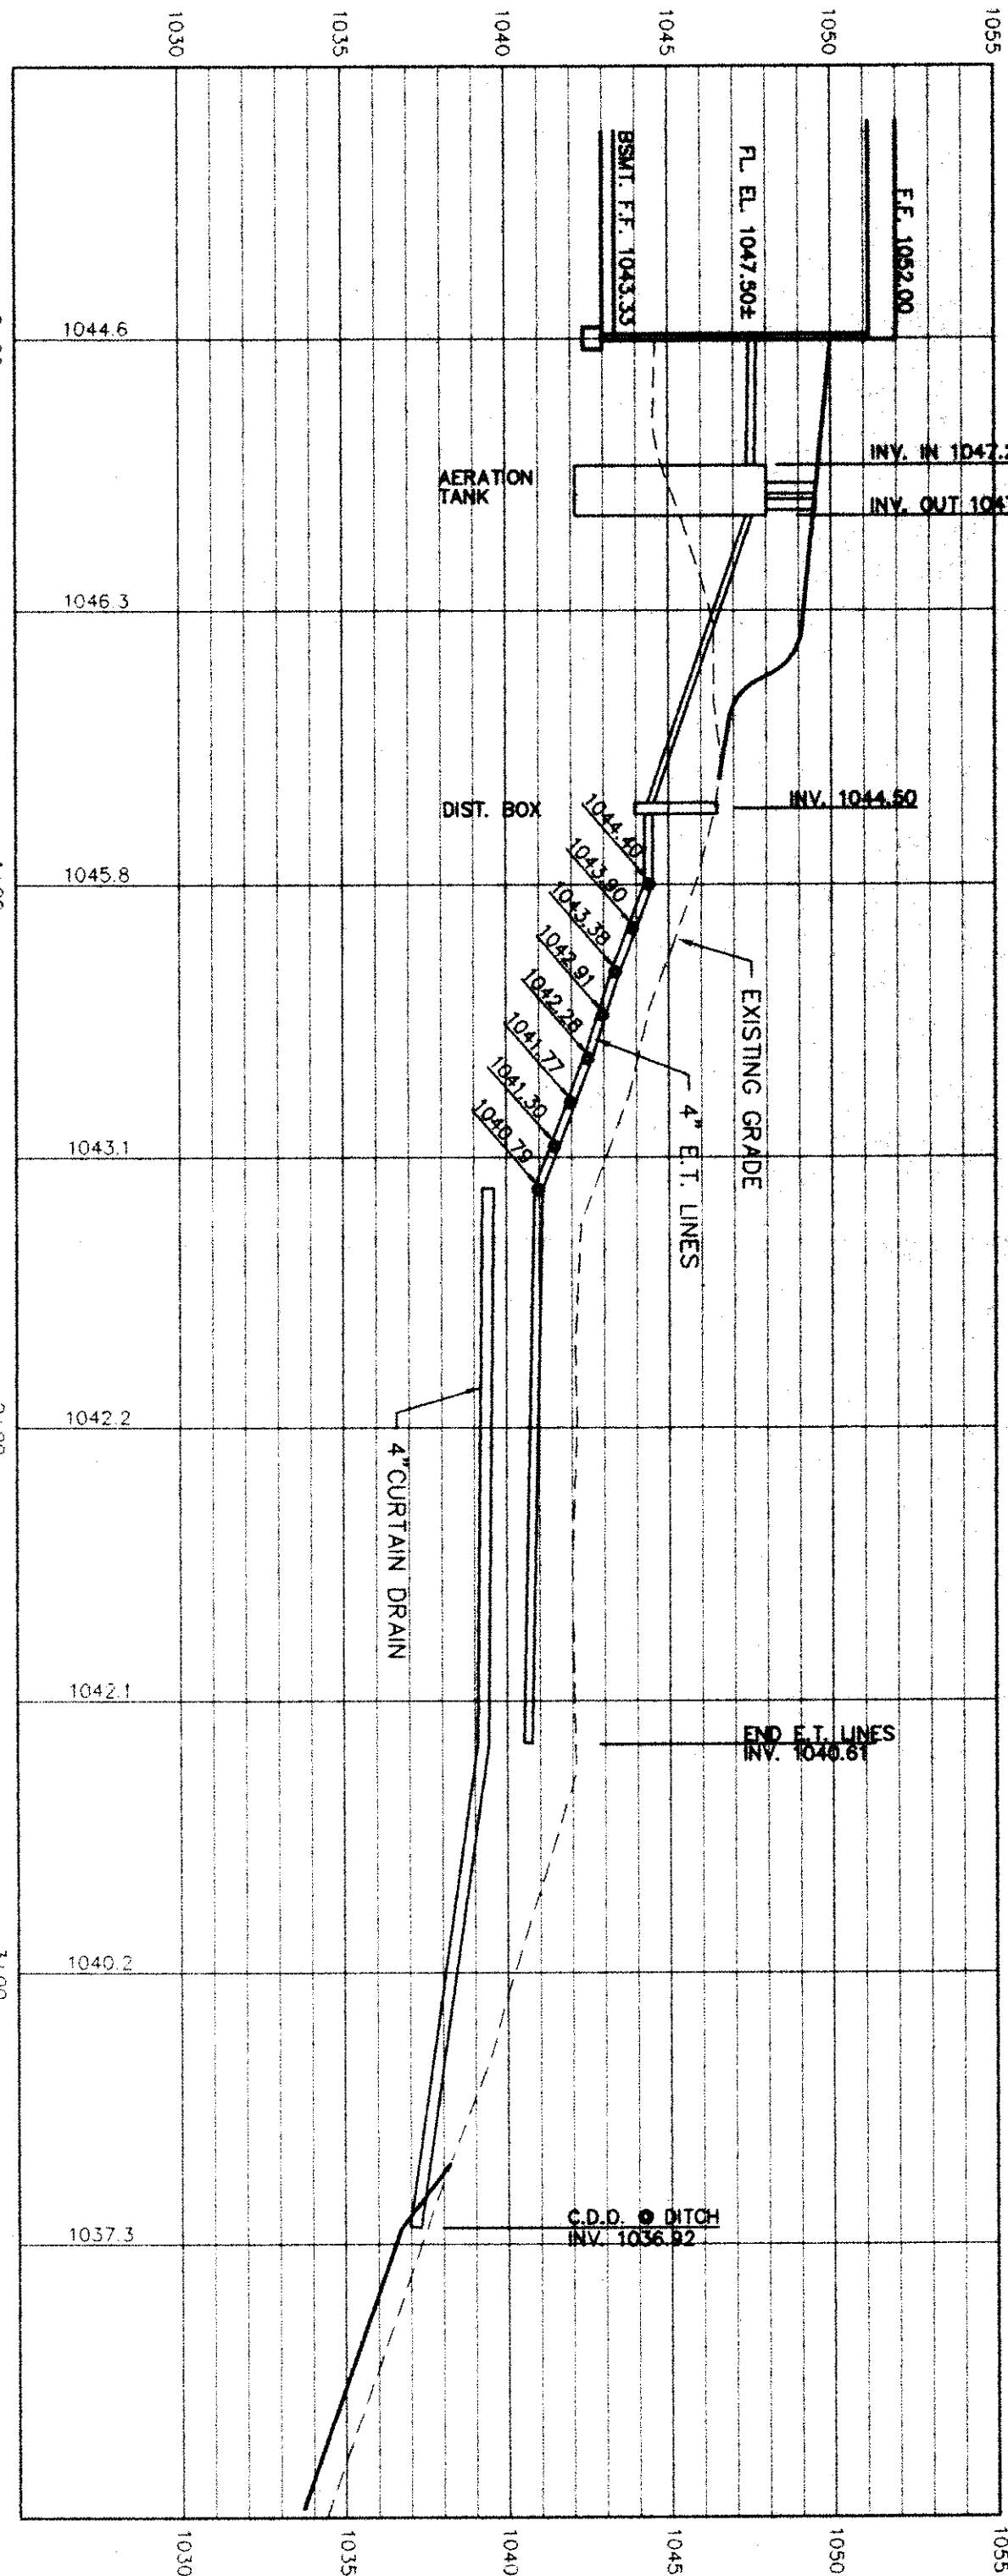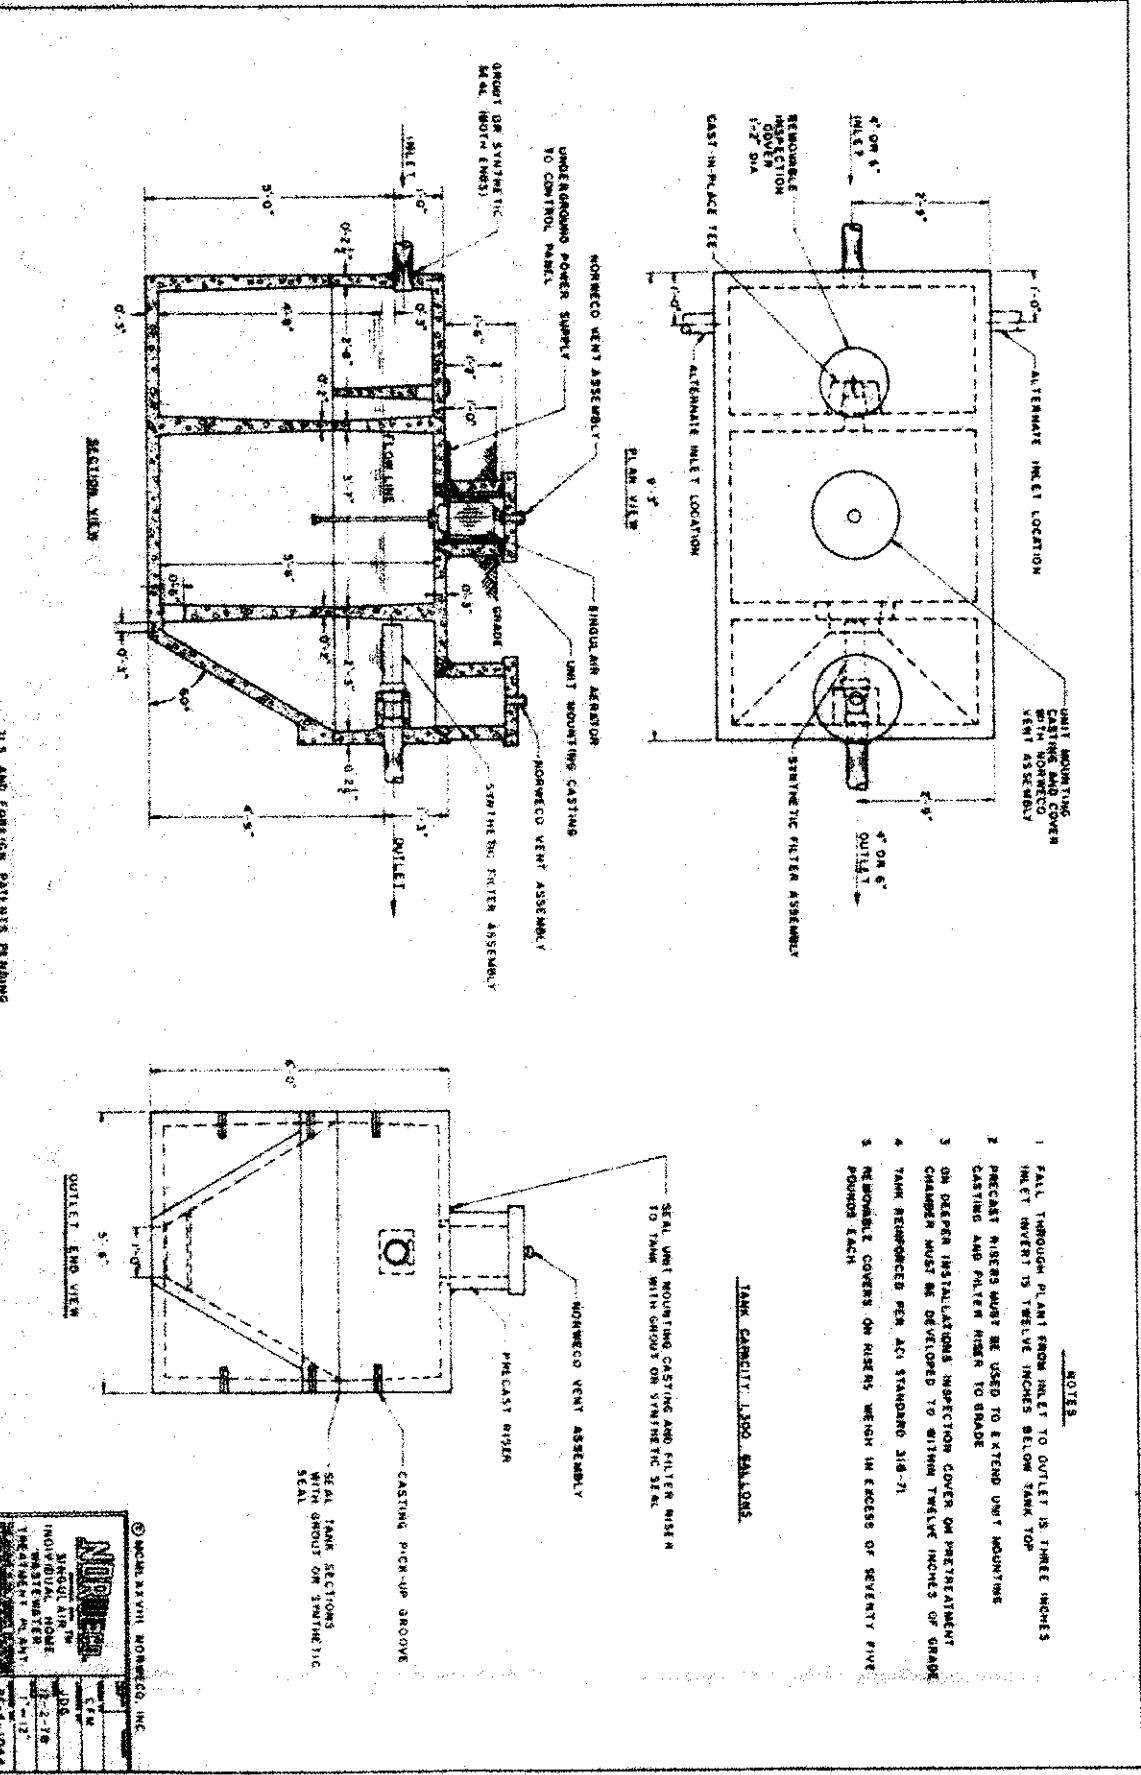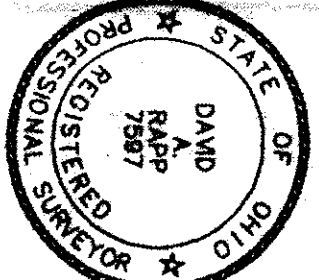

DAVID R. RAPP
REGISTERED SURVEYOR NO. 7597

SITE PLAN

for: LAKE COUNTY, OHIO
Client: HANNA HOMES - DENIS PECIAK
address: 6909 WEATHERBY DRIVE MENTOR, OHIO 44060
city: address street zip

sublot no.	volume and page	lot	tract
12	MOUNT ROYAL DRIVE	pp no.	street

LEGEND

SANITARY MANHOLE
STORM MANHOLE
INLET OR CATCH BASIN
HYDRANT
EXISTING CONTOURS
PROPOSED CONTOURS
SURFACE DRAINAGE

REMARKS

ALL BOUNDARY DATA SHOWN WAS OBTAINED FROM DEEDS.
RECORDED SUBDIVISION PLANS OR OTHER PUBLIC RECORDS.

DESIGN CERTIFICATION

THIS PLAN WAS PREPARED UNDER MY SUPERVISION, AND IS
CORRECT TO THE BEST OF MY KNOWLEDGE.

DAVID A. RAPP REG. SURVEYOR NO. 7597 SEP 16 1997

REVISION

NO.	DESCRIPTION	DATE	BY
-----	-------------	------	----

DRAWN BY	MPJ	SCALE	1"=30'	PHONE NO.	953-1567
----------	-----	-------	--------	-----------	----------

CHECKED BY	DAR	DATE	9/15/97	JOB NO.	97-129
------------	-----	------	---------	---------	--------