

Z:\Projects\98-102\98-102 Thu Oct 08 10:21:32 1998




Rev. No.	Description	Date	By	CHK
1	REVISED SEPTIC SYSTEM PER LAKE COUNTY HEALTH DEPT.	10/29/98	D.Abbott	
2	EXISTING RESIDENCE 1st F.F. = 1041.55			

S/L# 21
SIGNATURE HOMES Inc.
MOUNT ROYAL DR., CONCORD,

Drawn By D.Abbott
Filename: 98-102\98-102
Checked By:
Approved By:
Date: SEPTEMBER 29, 1998

SITE PLAN

Scale:	
1"=20'	
1"=5'	
Sheet No.	Of
1	2

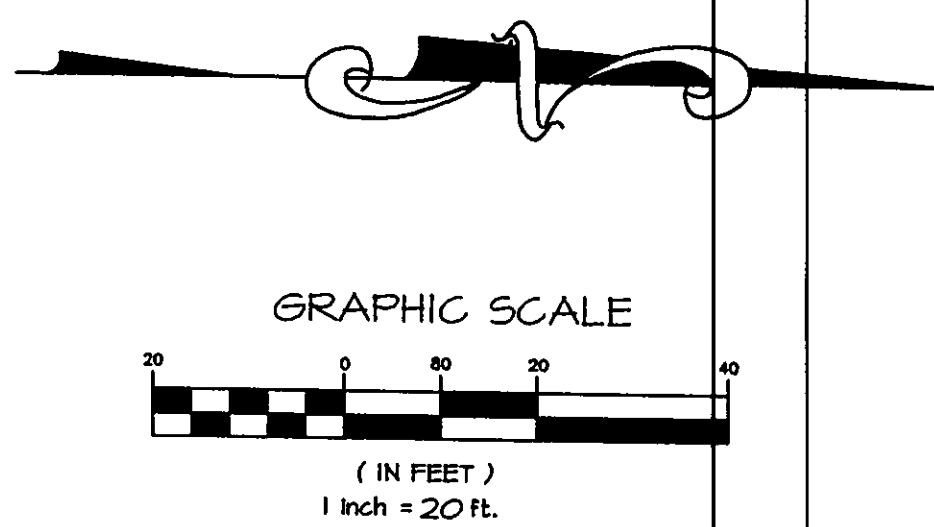

REVIEWED AND ACCEPTED
LAKE COUNTY GENERAL
HEALTH DISTRICT
Date: 10/29/98
By: [Signature]
SEWAGE DISPOSAL PERMIT MUST BE
OBTAINED BY A LAKE COUNTY LICENSED
INSTALLER BEFORE INSTALLATION IS
STARTED

Grading Plan Approved
as shown and/or noted
THOMAS P. GILLES, P.E.
Lake County Engineer
By: [Signature] Date: 10/29/98



PRINTED
OCT 08 1998
LAKE INC.

ZONING PERMIT #1045-9231
ISSUED 10/29/98
SUBJECT TO APPROVAL BY:
Lake County Engineer
Lake County Platting Comm.
Lake County Bldg. Dept.