

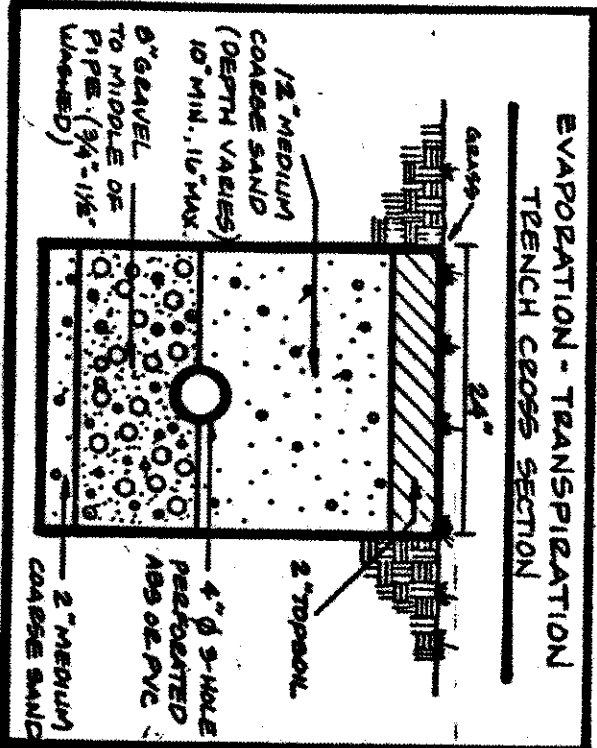


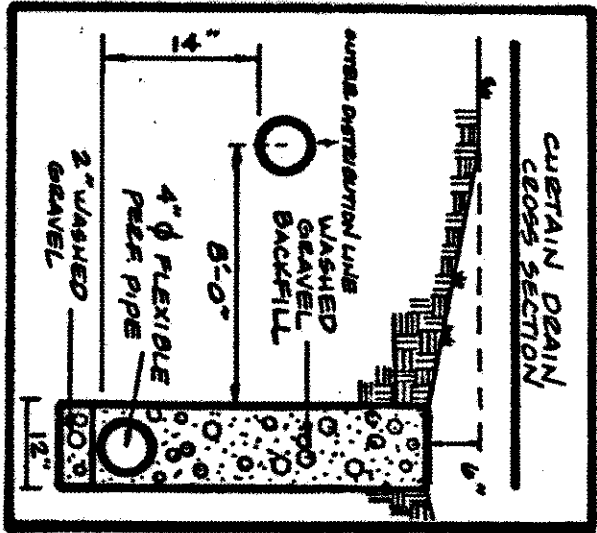

ZONING PERMIT #0596-8449
ISSUED 5/28/96
SUBJECT TO APPROVAL BY:
☒ Lake County Sanitary Eng.
☒ Lake County Eng. Dept.
☒ Lake County Planning Comm.
☒ Lake County Bldg. Dept.


Reviewed and Accepted
LAKE COUNTY GENERAL HEALTH DISTRICT
Date 6-18-96
JOEL LUDWIG, R. S. M. P. N.
Health Commissioner
By: [Signature]

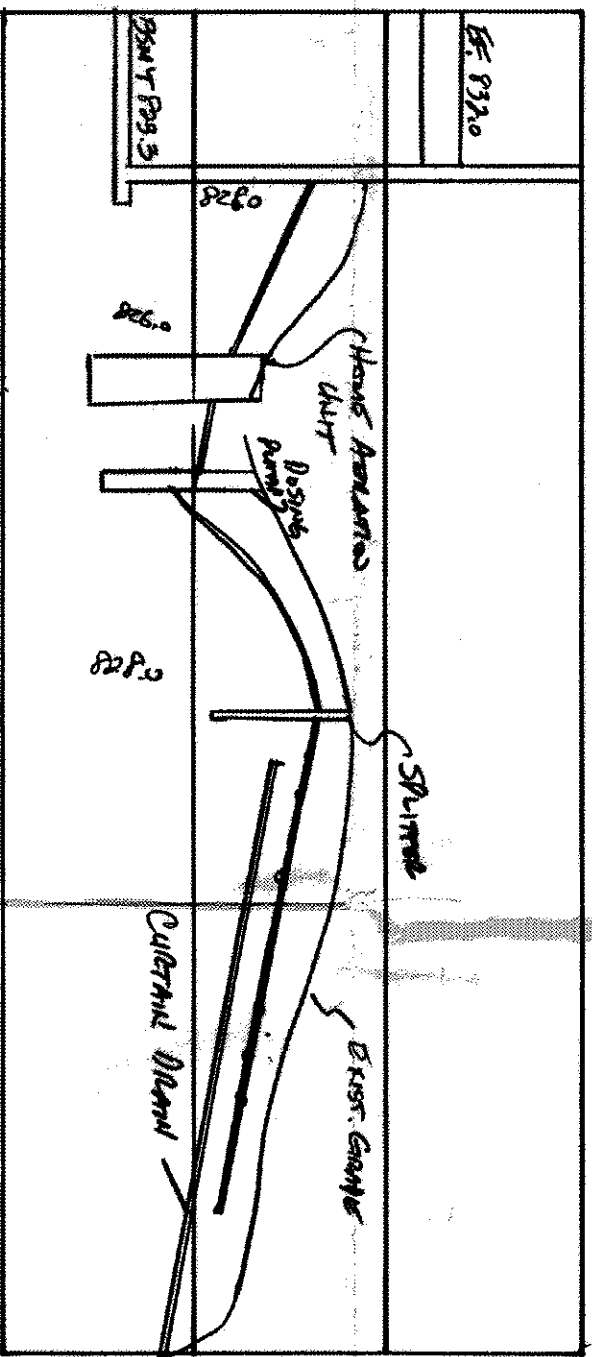

- A. To be brought to finished grade
1. Septic tank manhole covers
2. Splitter box cover
3. Distribution box cover
B. To toilet drains or downspouts
to be discharged into septic tanks
C. All waste water to be discharged into
septic tanks

LOW YIELD WATER
FIXTURES REQUIRED
ON ALL:
Shower Head
Toilet

RECOMMENDED
FOR
APPROVAL
BY: [Signature]
DATE: 6/14/96

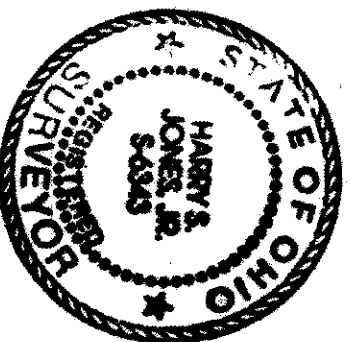

I, the undersigned, hereby certify that
the above is a true and correct copy
of the original survey made by
me on the 28th day of May, 1995,
and that the elevations were taken at
appropriate intervals and that as of that
date they existed as indicated hereon.

Reg. No. 6343

Grading Plan Approved
Elevation and Notes
THOMAS P. GILLES, P.E.
Lake County Engineer
By: [Signature]
Date 6/14/96
Flood Panel Number: 310M-1-CLASSIC
Flooded Floor Elevation: 315.00

TBM-T.S.F.H.-
ELEV.-315.15

162 LC HOMEWAY 00971
2-1700 GALLONS - 700 LBS - 300
50' APT 5 300 GALLONS - 1100 LBS
1: WITH FLOWING W/F - 700 LBS

HYDRAULIC PROFILE
HORIZ: 1"=30' VERT: 1"=5'

SEWAGE DISPOSAL PERMIT MUST BE
OBTAINED BY A LAKE COUNTY LICENSED
INSTALLER BEFORE INSTALLATION IS
STARTED.

REV. NO.	DESCRIPTION	DATE	BY	CHK'D
1	DESIGNED SITE	4-23-96	HT	HT
2	CHANGED NOTES	5-24-96	HT	HT
3	REVISED SEWAGE	6-3-96	HT	HT

LADY ANN ROAD-60'				
73.54'-70M A ELEV.-315.15				
FLOOD				

DATE Dec 1995
DESIGN BY HT
DRAWN BY HT
APPROVED BY HT

SCALE 1"=30'
JOB NO 95-33-1
SHEET 1 OF 1
T.J. ACKERMAN HOMES
CINCINNATI OHIO

BABCOCK, JONES AND ASSOCIATES, INC.
CIVIL ENGINEERS - SURVEYORS - LAND PLANNERS
PAINESVILLE OHIO 44077