


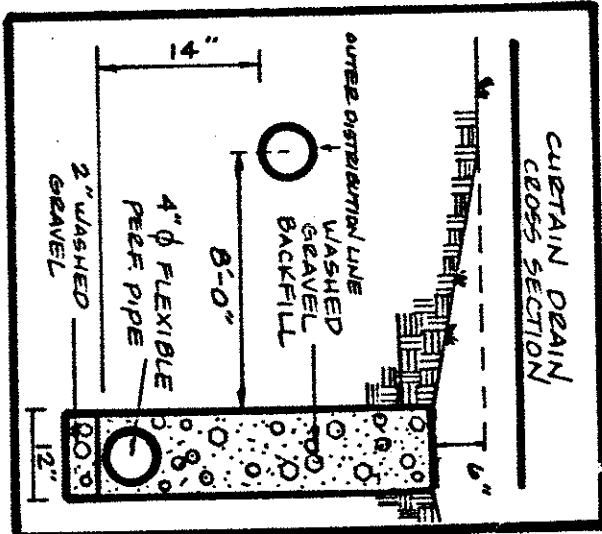


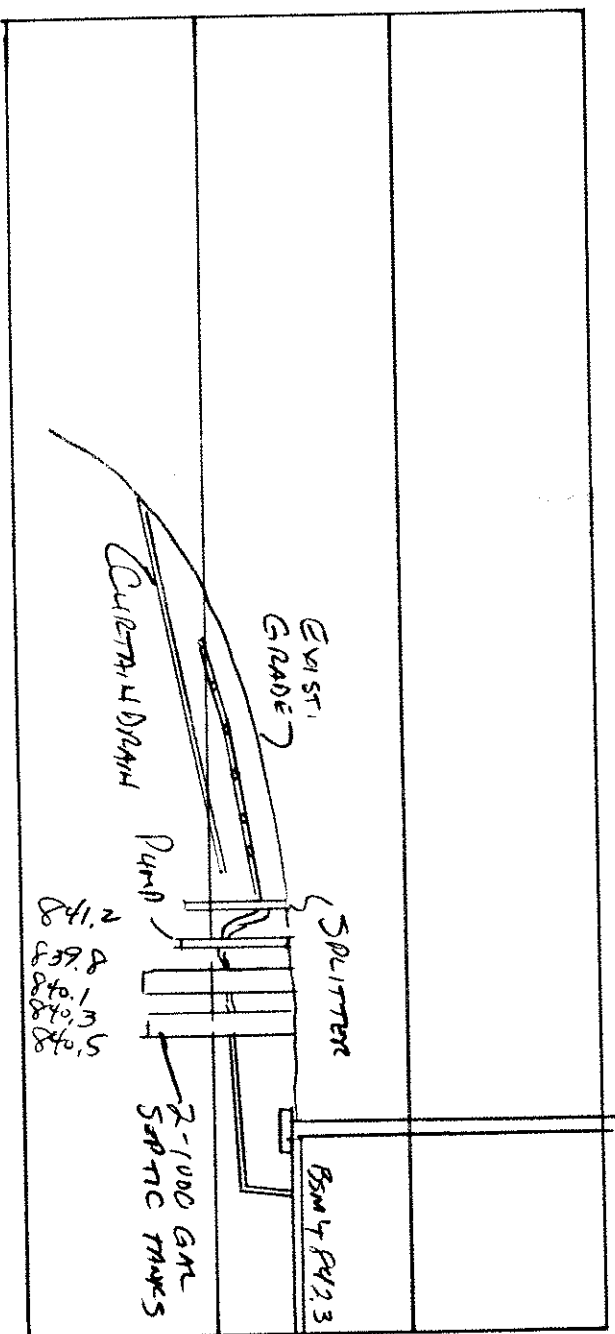




STORAGE DISPOSAL PERMIT MUST BE OBTAINED BY A LAKE COUNTY LICENSED INSTALLER BEFORE INSTALLATION IS STARTED

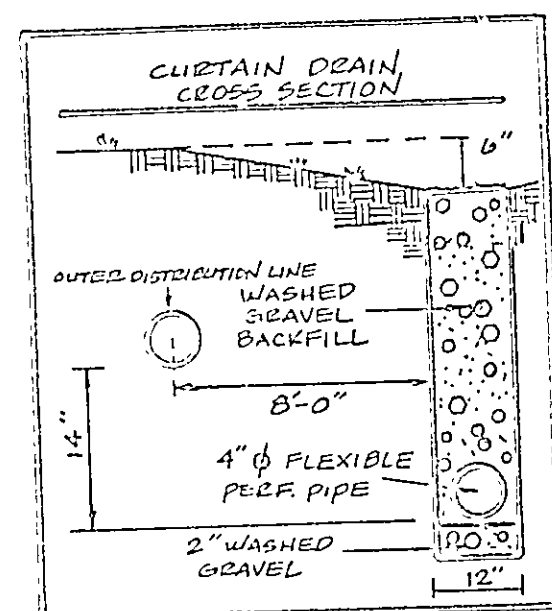

DESIGN BY	HA	JOB NO. 95-333.4 SHEET / OF 1 / 1
DRAWN BY	HT	
APPROVED BY	HA	
ACTUAL HOMES FOR SUBMIT NO. 4 - CAL 1400DS SUB. CALLE TOWNSHIP LITTLE CREEK OHIO		

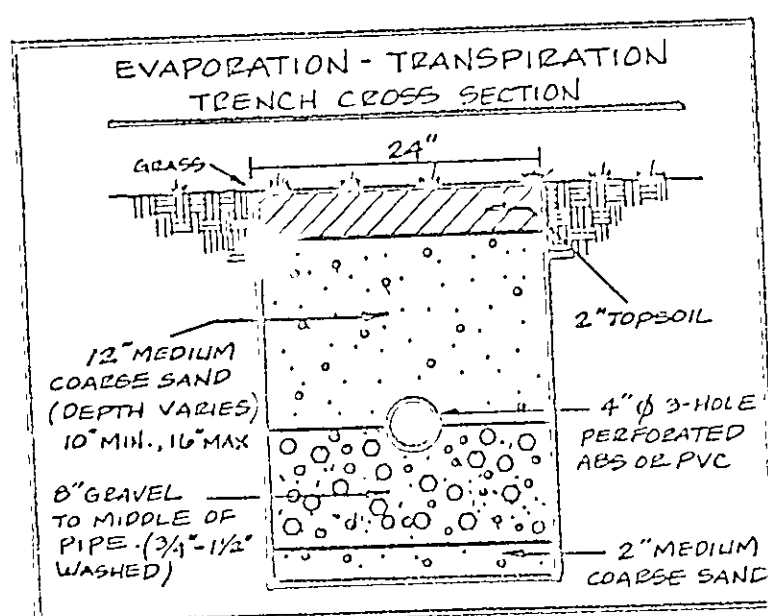

2-597
David B. Morris
RECEIVED AND APPROVED
DATE: 12/15/97
BY: [Signature]

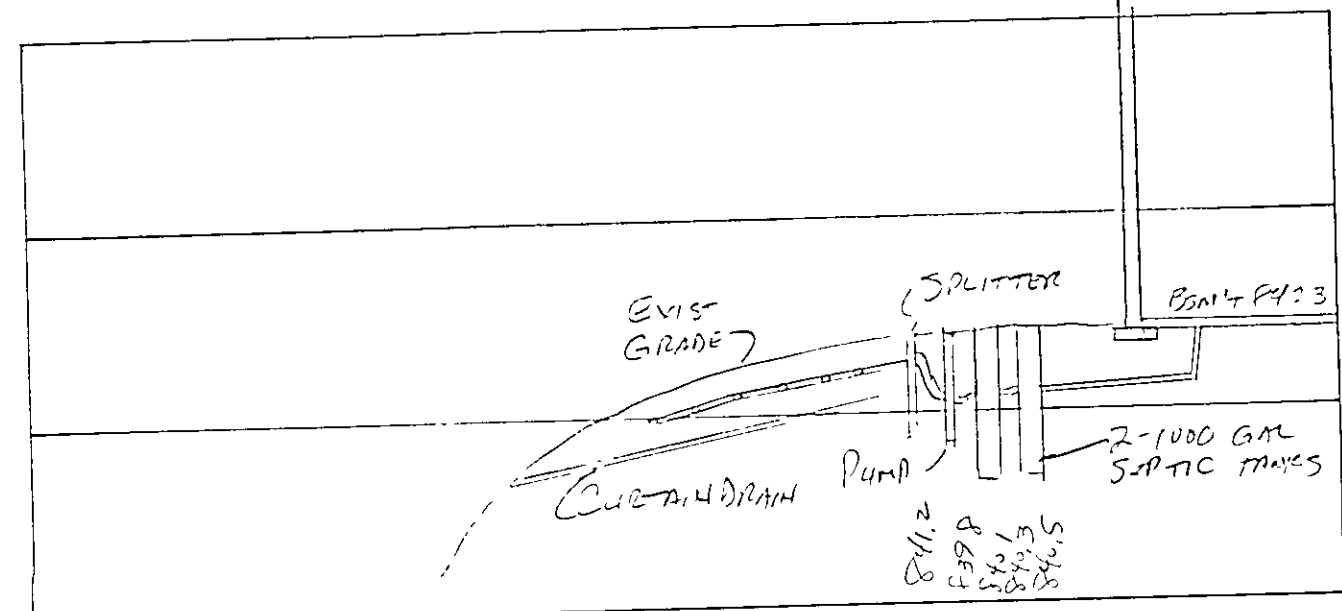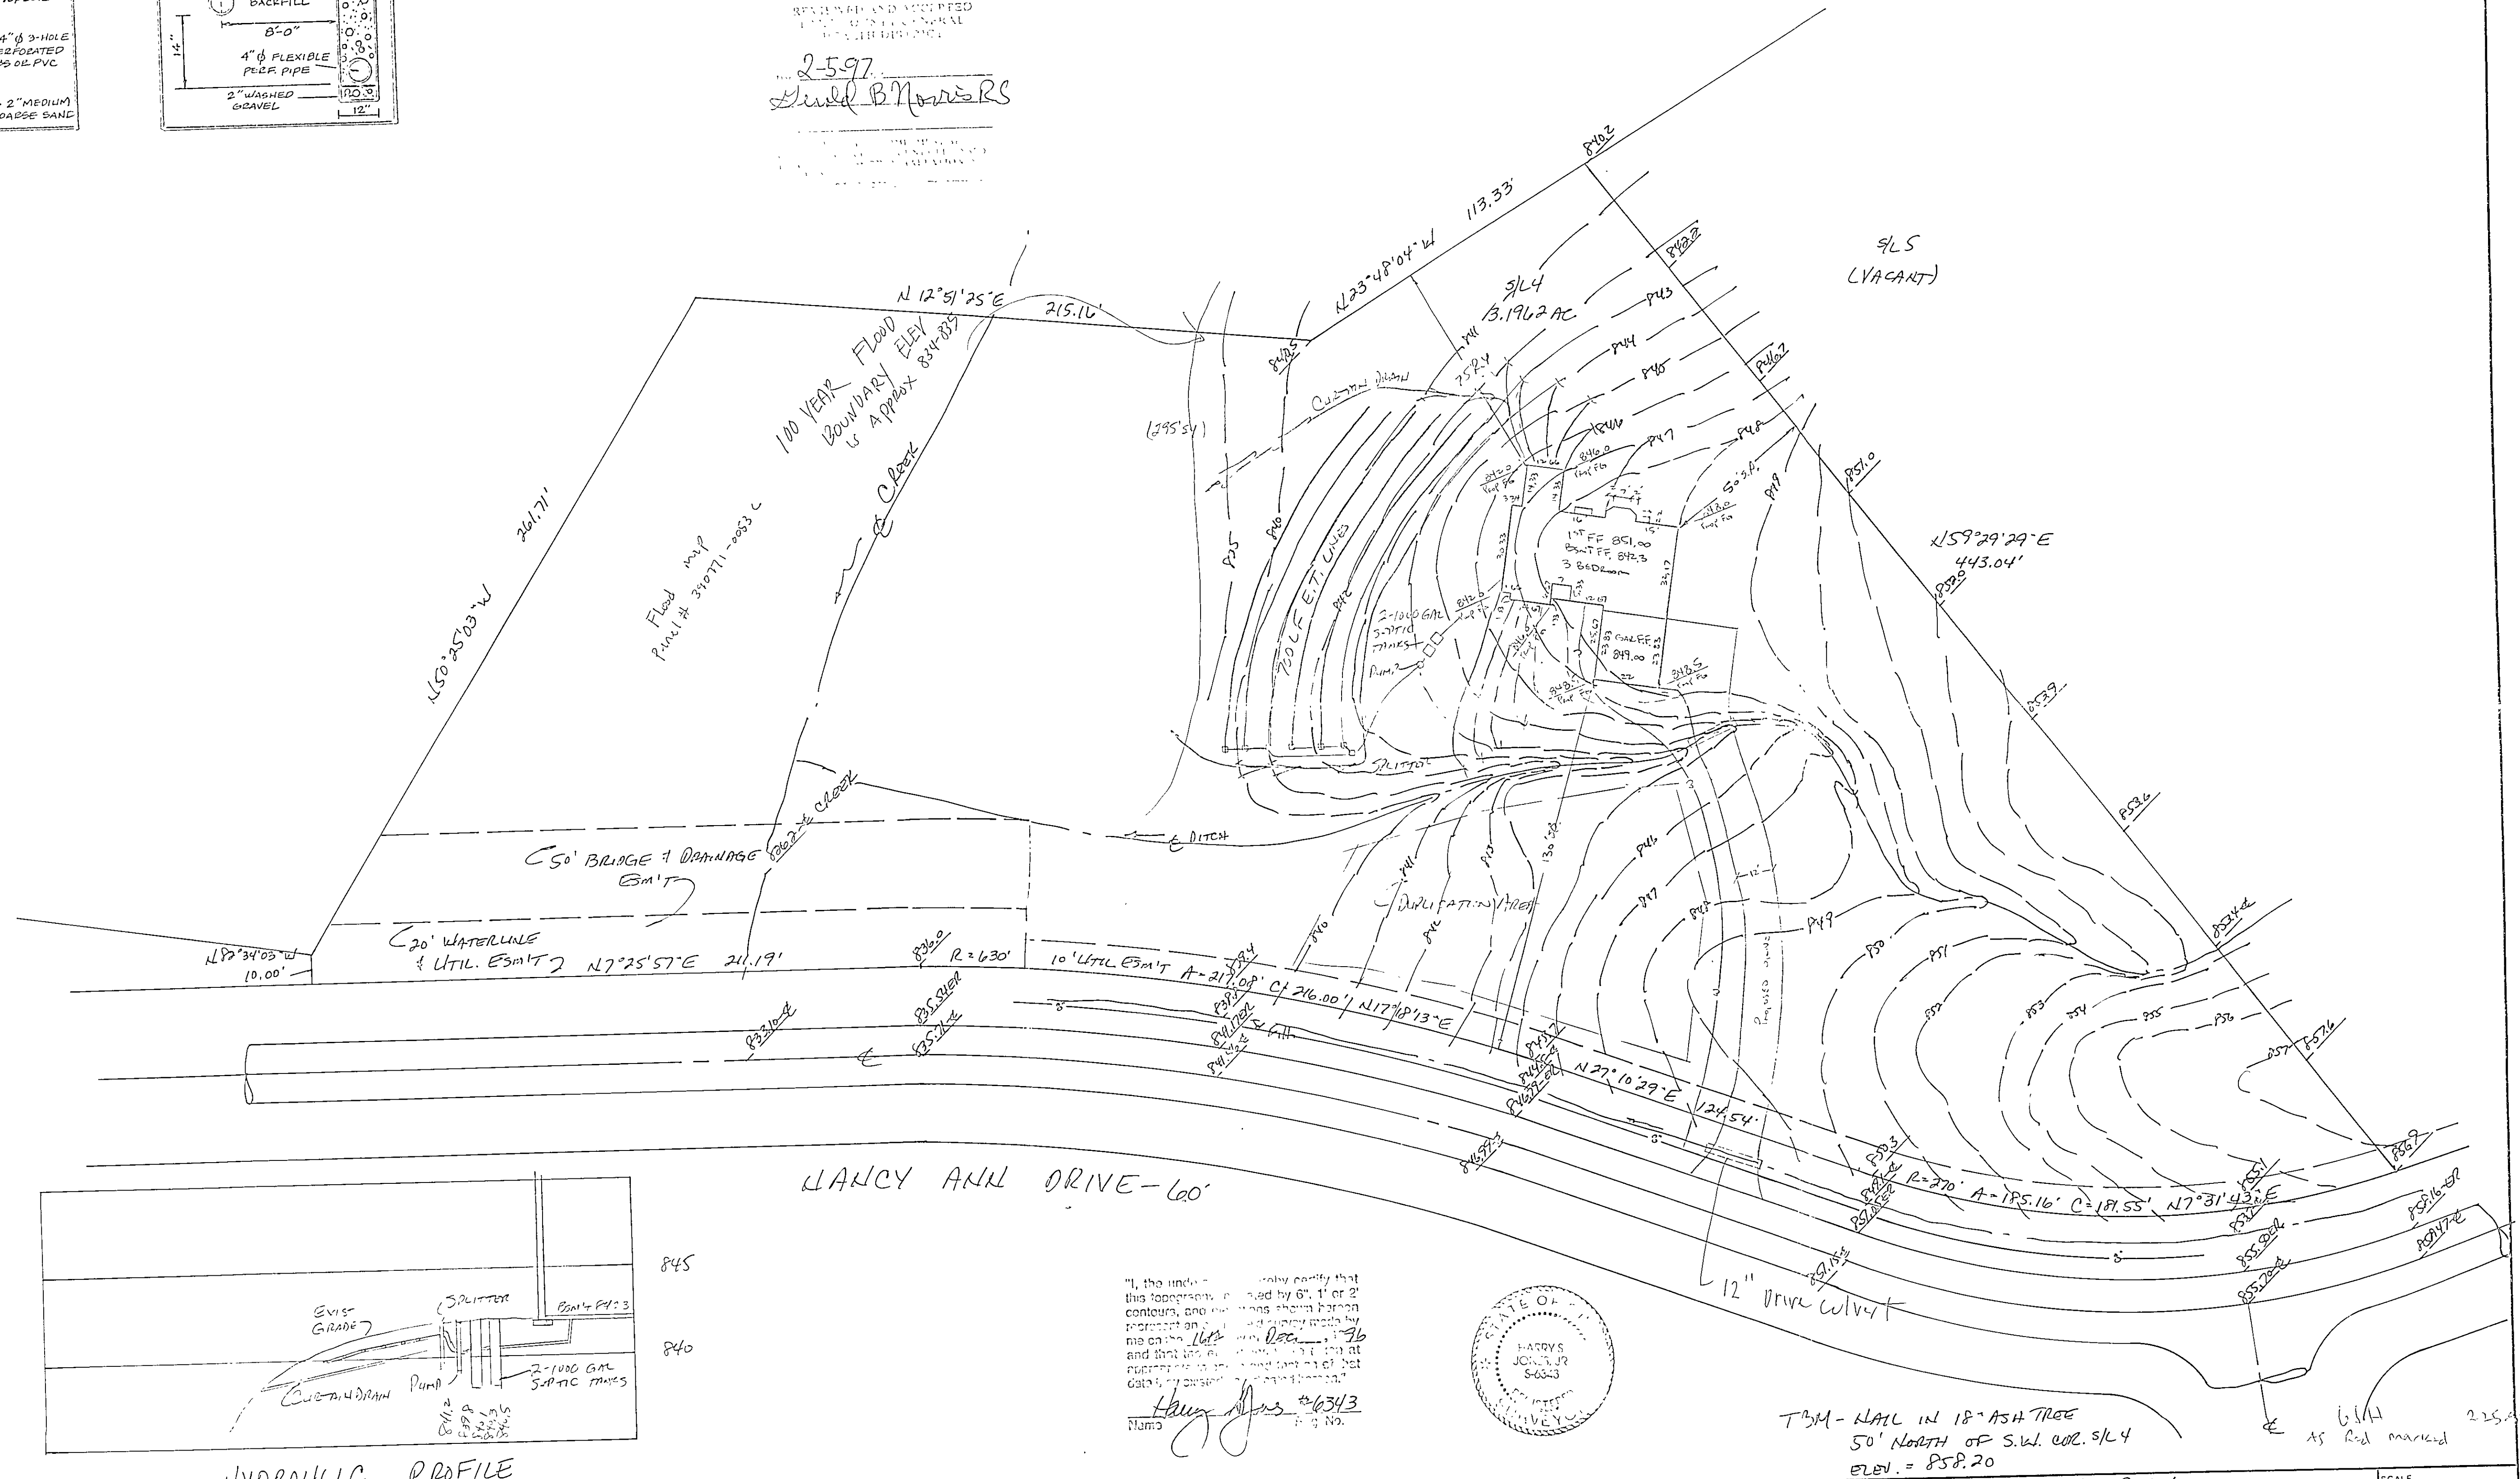 

HYDRAULIC PROFILE
HORIZ 11'-30" VERT: 1"=5'

REV NO	DESCRIPTION	DATE	BY	CHK D
1	ADDED HOUSE & SEPTIC	1-15-97	HT	HT

BABCOCK, JONES AND ASSOCIATES, INC.
CIVIL ENGINEERS - SURVEYORS - LAND PLANNERS
PAINESVILLE OHIO 44077

DATE: December 1996
DESIGN BY: HT
DRAWN BY: HT
APPROVED BY: HT

SITE PLAN FOR
ACTION HOMES
FOR
SUBLOT NO. 4 - CALI WOODS SUB.
CONCESSION TOWNSHIP LAKE COUNTY OHIO

SCALE: 1"=30'
JOB NO: 75-323-4
SHEET 11 OF 11