


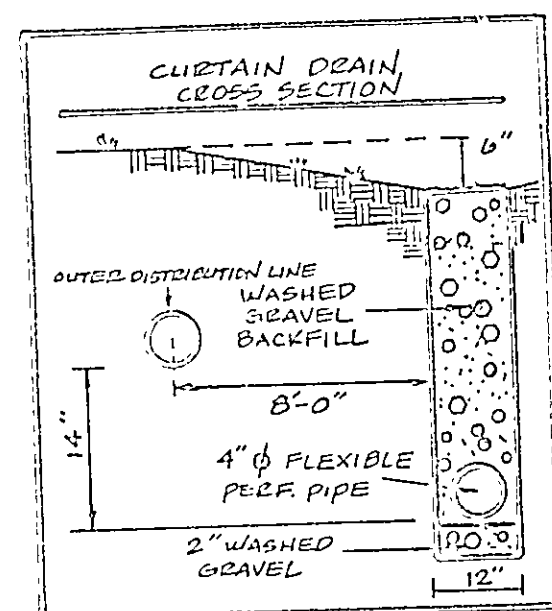
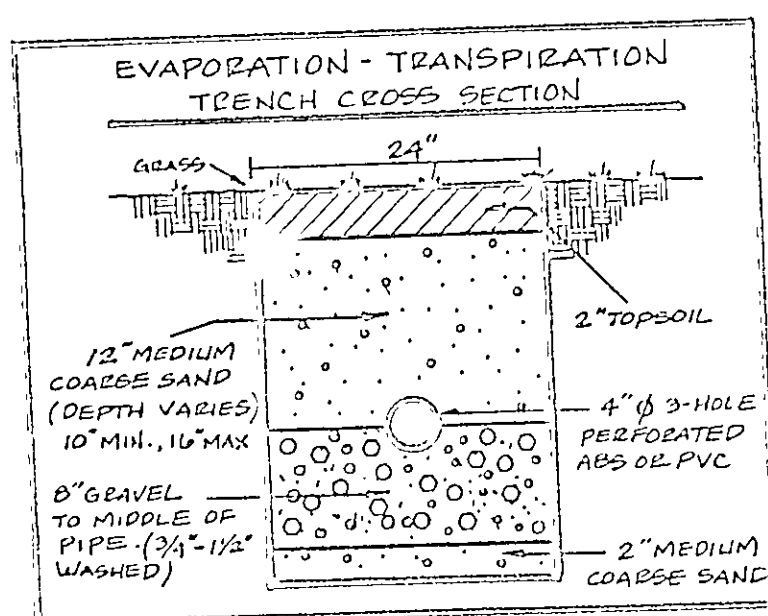


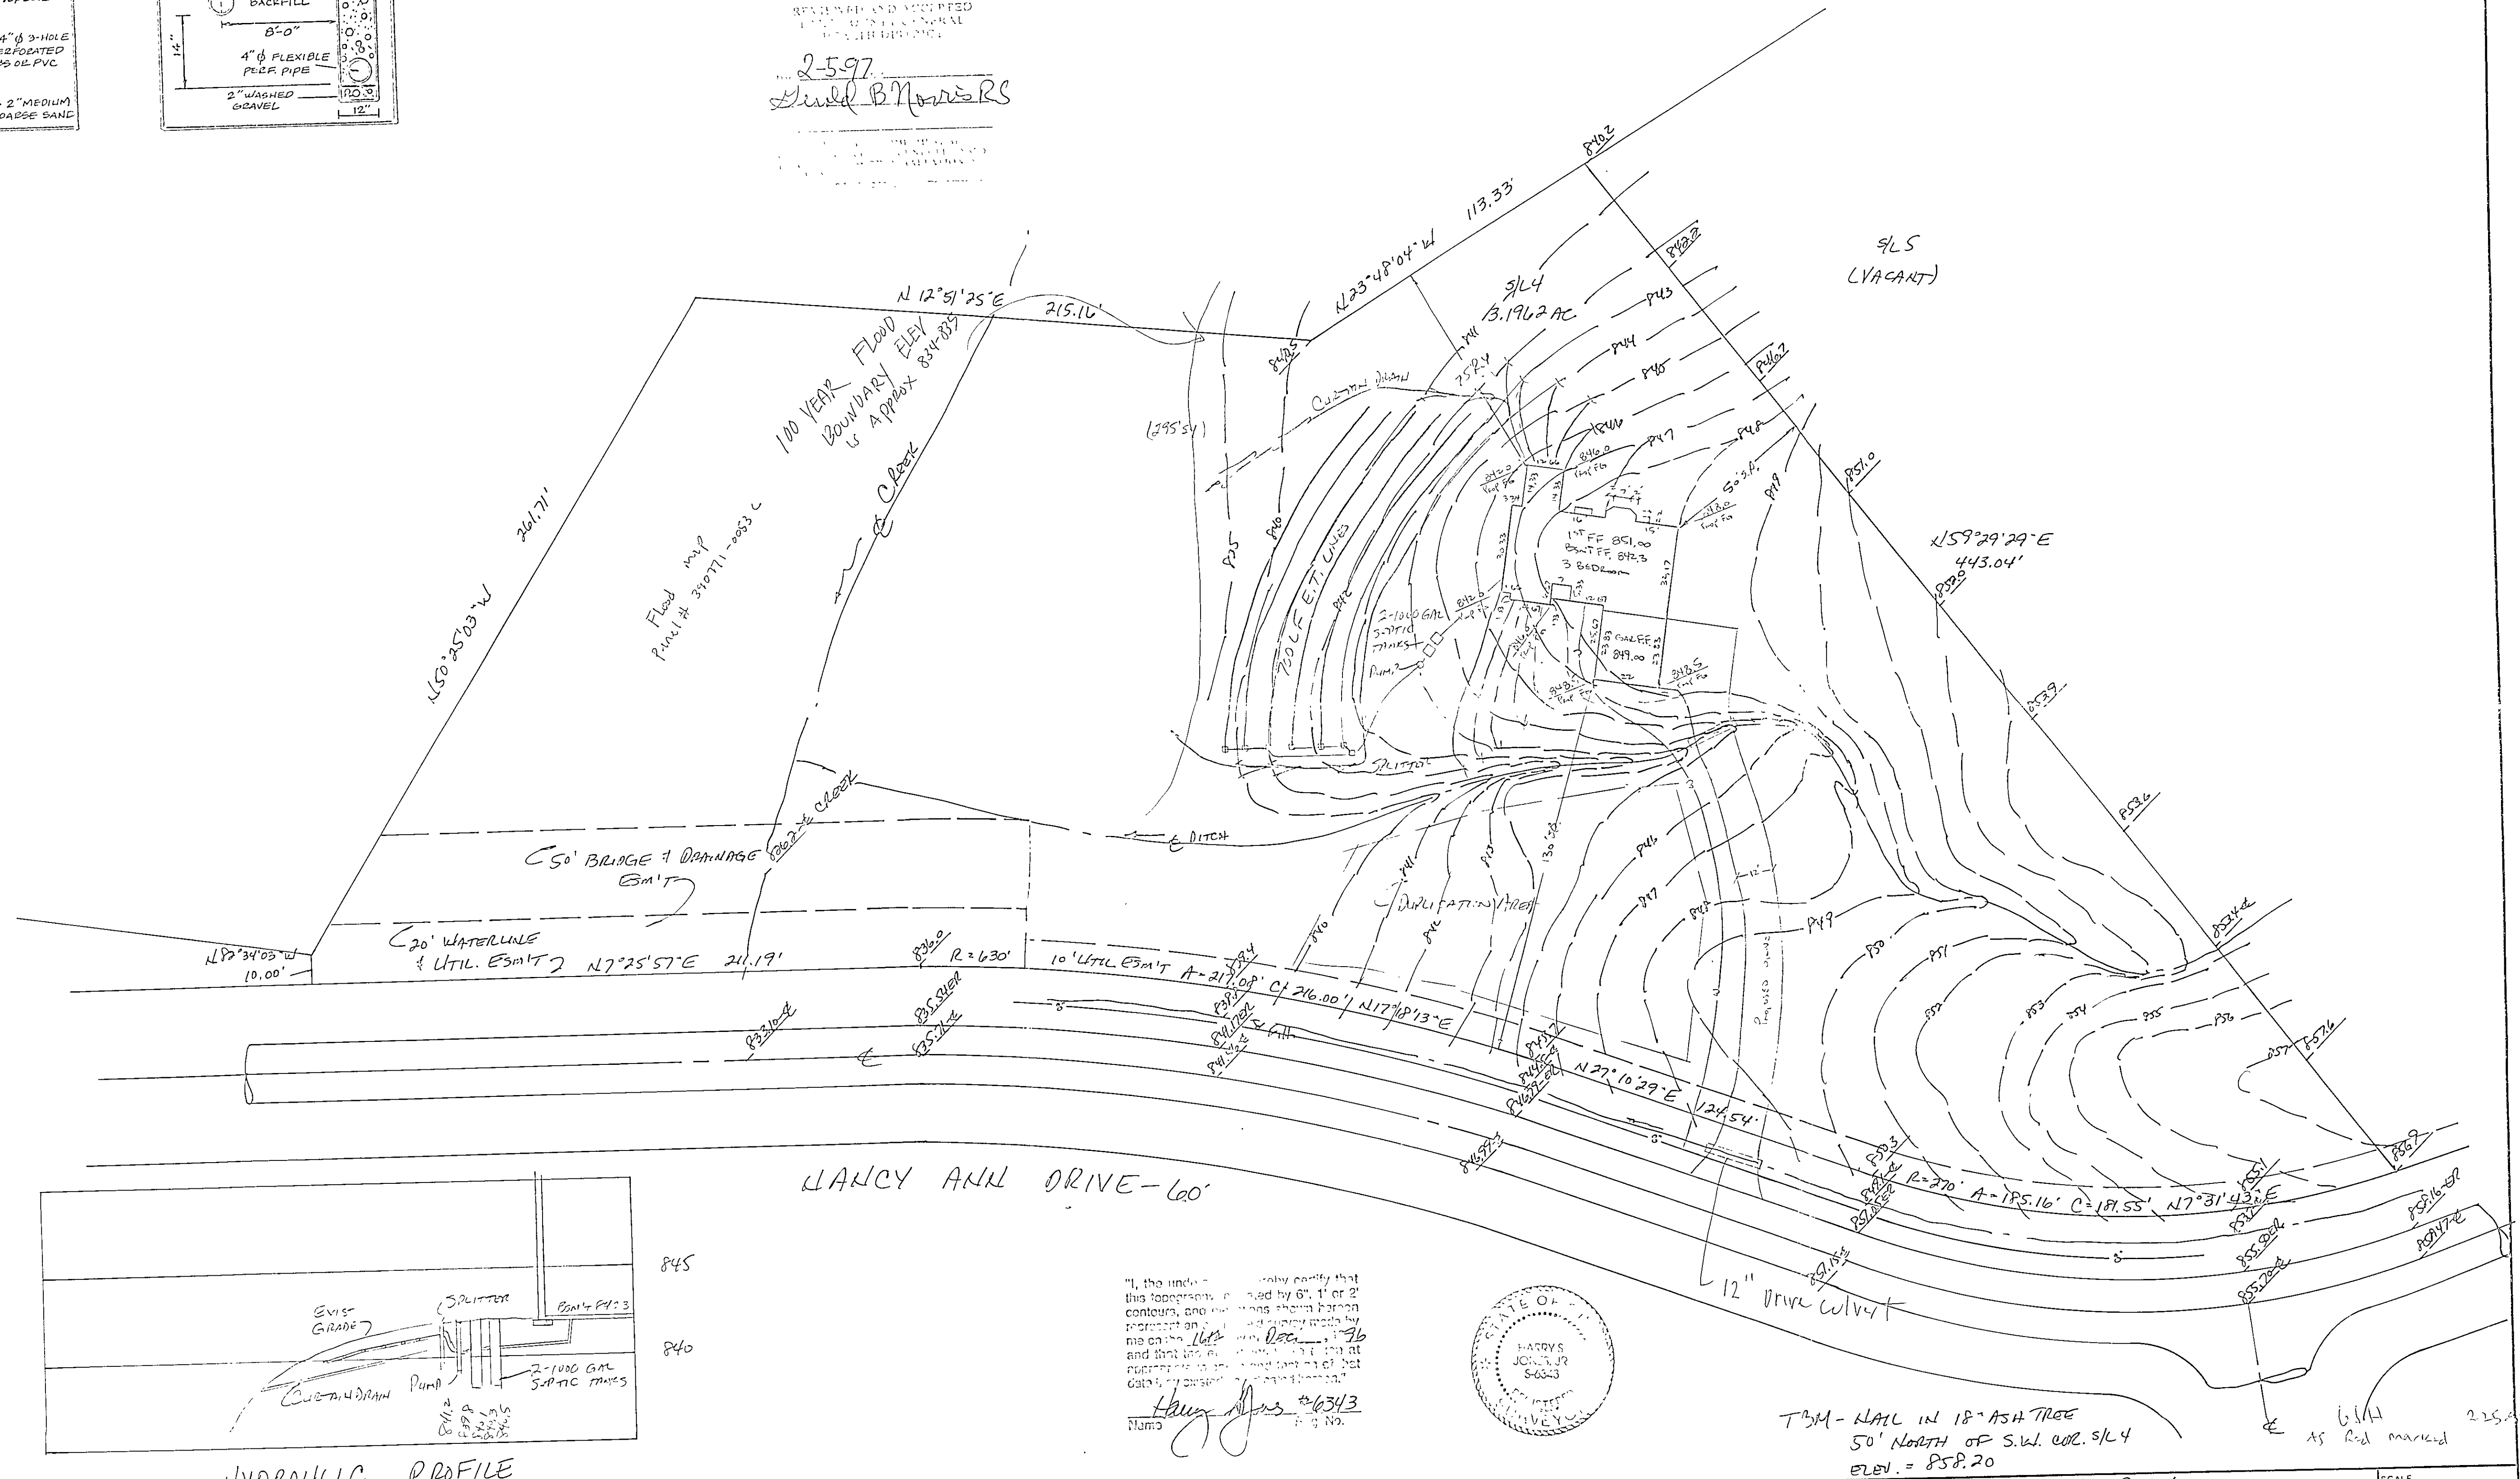

2-597
David B. Morris
RECEIVED AND APPROVED
DATE: 12/15/97
BY: [Signature]

 


12/24/97
#0297-SUVD

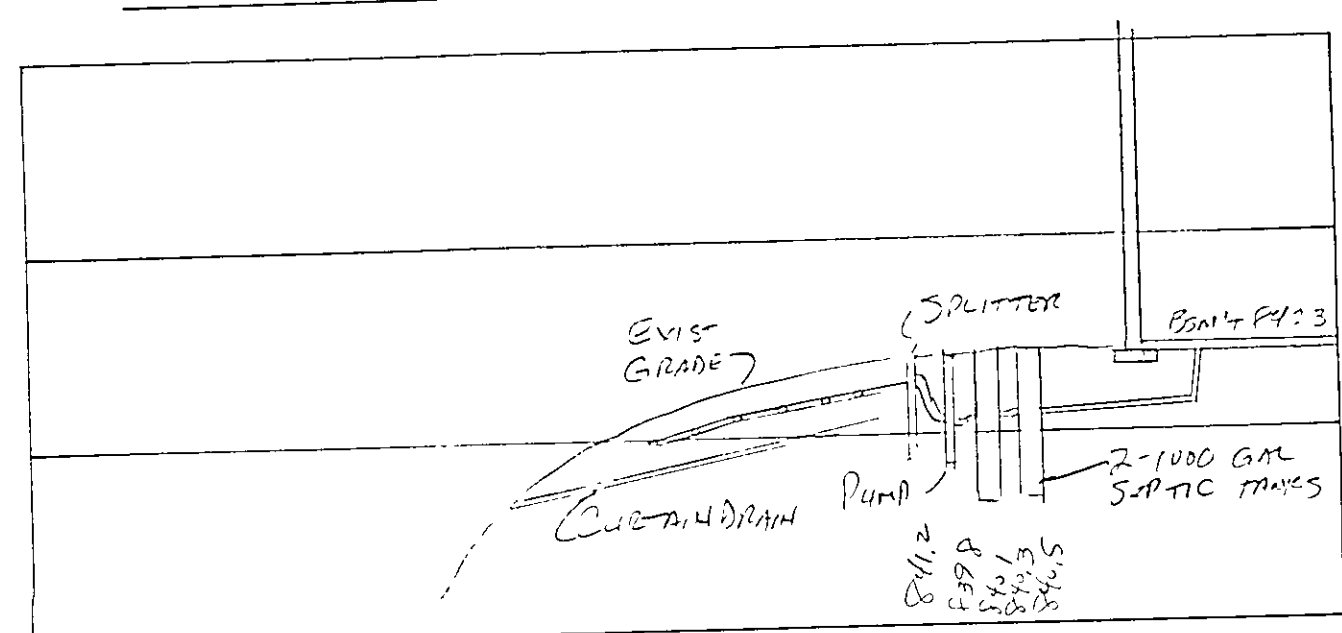

HYDRAULIC PROFILE
HORIZ 11° 30' VERT: 1"=5'

"I, the undersigned, hereby certify that this topographic map was made by me or under my direct supervision and that I am a duly licensed Professional Engineer and that I am a member of the Ohio State Bar Association and that I am a member of the Ohio State Bar Association and that I am a member of the Ohio State Bar Association."

Harry Jones #6343
Name: Harry Jones No. 6343

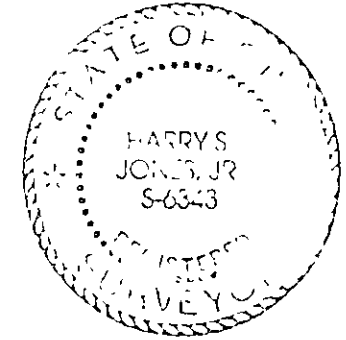

TBM - NAIL IN 18" ASH TREE
50' NORTH OF S.W. COR. S/L 4
ELEV. = 858.20

REV NO	DESCRIPTION	DATE	BY	CHK D
1	ADDED HOUSE & SEPTIC	1-15-97	HT	HT

BABCOCK, JONES AND ASSOCIATES, INC.
CIVIL ENGINEERS - SURVEYORS - LAND PLANNERS
PAINESVILLE OHIO 44077

DATE	December 1996
DESIGN BY	HT
DRAWN BY	HT
APPROVED BY	HT

SITE PLAN
FOR
ACTION HOMES
FOR
SUBLOT No. 4 - CALI WOODS SUB.
CONCORD TOWNSHIP LAKE COUNTY OHIO

SCALE	1"=30'
JOB NO.	75-323-4
SHEET	1
OF	1