



SEWAGE DISPOSAL PERMIT MUST BE
OBTAINED BY A LAKE COUNTY LICENSED
INSTALLER BEFORE INSTALLATION IS
STARTED

SUBJECT TO APPROVAL BY:
 Lee County Sanitary Eng. ☐
 Lee County Eng. Dept. ☒
 Lee County Planning Comm. ☐
 Lee County Bldg. Dept. ☒

② $R=500.00'$
 $\Delta=42^{\circ}23'44''$
 $B=N\ 33^{\circ}18'54''\ W$
 $C=361.59'$
 $T=193.91'$

1. DRIVEWAY APRON TO BE 6" THICK
2. BENCHMARK - TOP STEM OF FIRE HYDRANT LOCATED
IN FRONT OF SUBLOT No. 6, ELEV. = 861.06


 EXISTING CONTOUR
 PROPOSED CONTOUR


 EXISTING ELEVATION
 PROPOSED ELEVATION

"I THE UNDERSIGNED HEREBY CERTIFY THAT THIS TOPOGRAPHY INDICATED BY '1' CONTOURS AND ELEVATIONS SHOWN HEREON REPRESENTS AN ACTUAL SURVEY MADE BY ME ON THE 23RD DAY OF OCT. , 1997 AND THE ELEVATIONS WERE TAKEN AT APPROPRIATE INTERVALS AND AS OF THAT DAY THEY EXISTED AS INDICATED HEREON.

"I HEREBY CERTIFY THAT THIS PLAN WAS PREPARED BY ME
AND IS CORRECT TO THE BEST OF MY KNOWLEDGE"

THE BEST OF MY KNOWLEDGE




DAVID W. NOVAK, P.S. No. 7507

Grading Plan Approved
as shown and/or noted
THOMAS P. GILLES, P.E.
Lake County Engineer

By 6/1/97 Date 11-12-97



(IN FEET)
1 inch = 30 ft.

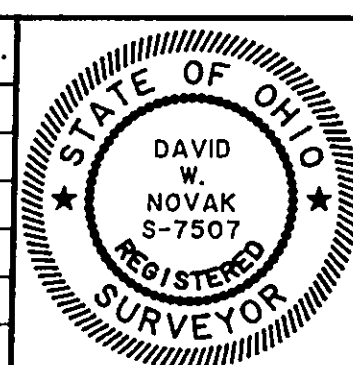[illegible]




Himebaugh and Novak
Surveyors and Site Consultants
8663 Tyler Boulevard
Mentor, Ohio 44060-4346
(216) 974-7670, (216) 255-5900 FAX.

KISS BUILDERS, INC.
CHARDON, OH. 44024


DATE:	
OCT 27, 1997	
DRAWN BY:	
C.R.KRAFT	
CHECKED BY:	
D.NOVAK	
APPROVED BY:	
F.B. No.	PG.
--	--

SITE PLAN
SUBLOT NO. 5 NANCY ANN DRIVE CONCORD, OH. 44077

SCALES:	
HORZ. : 1" = 30'	
VERT.: NONE	
CONTRACT No.	
97115	
SHEET No.	OF
1	2

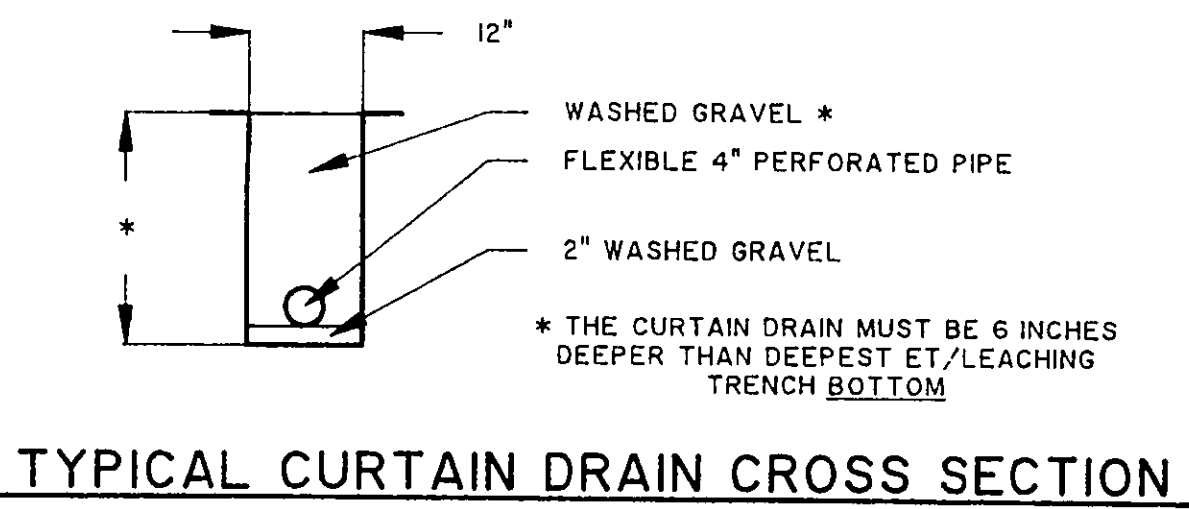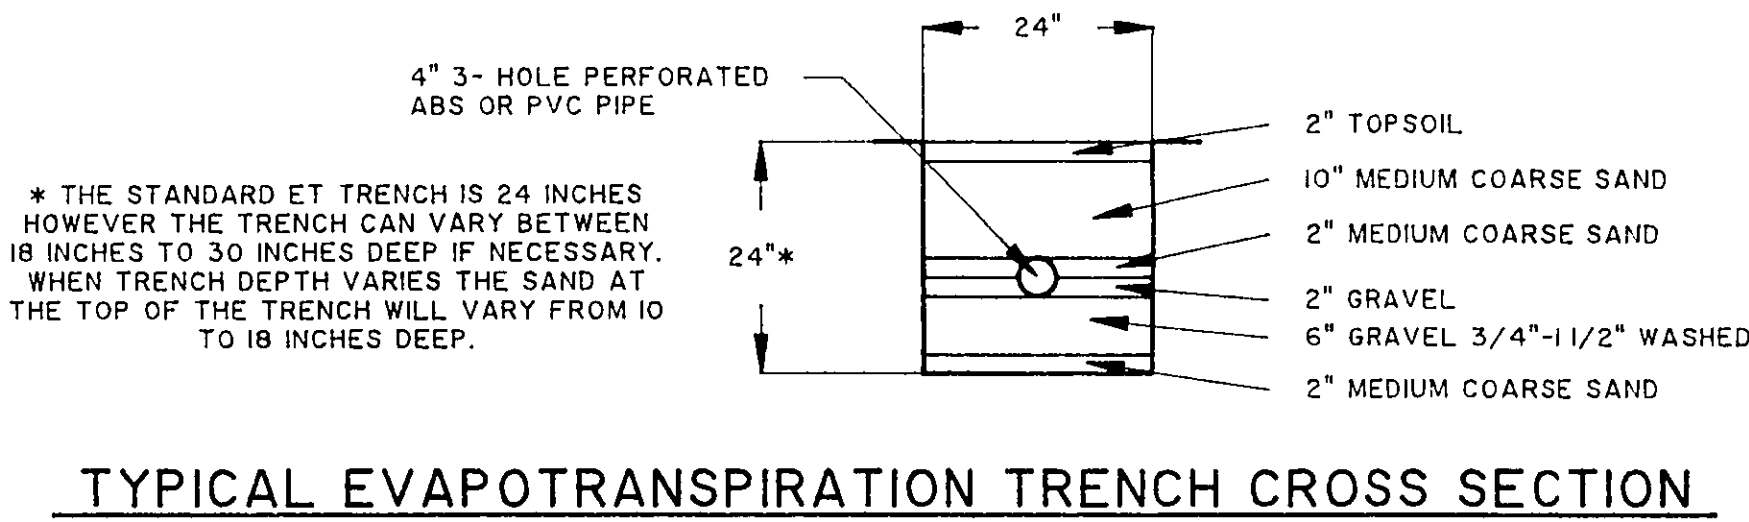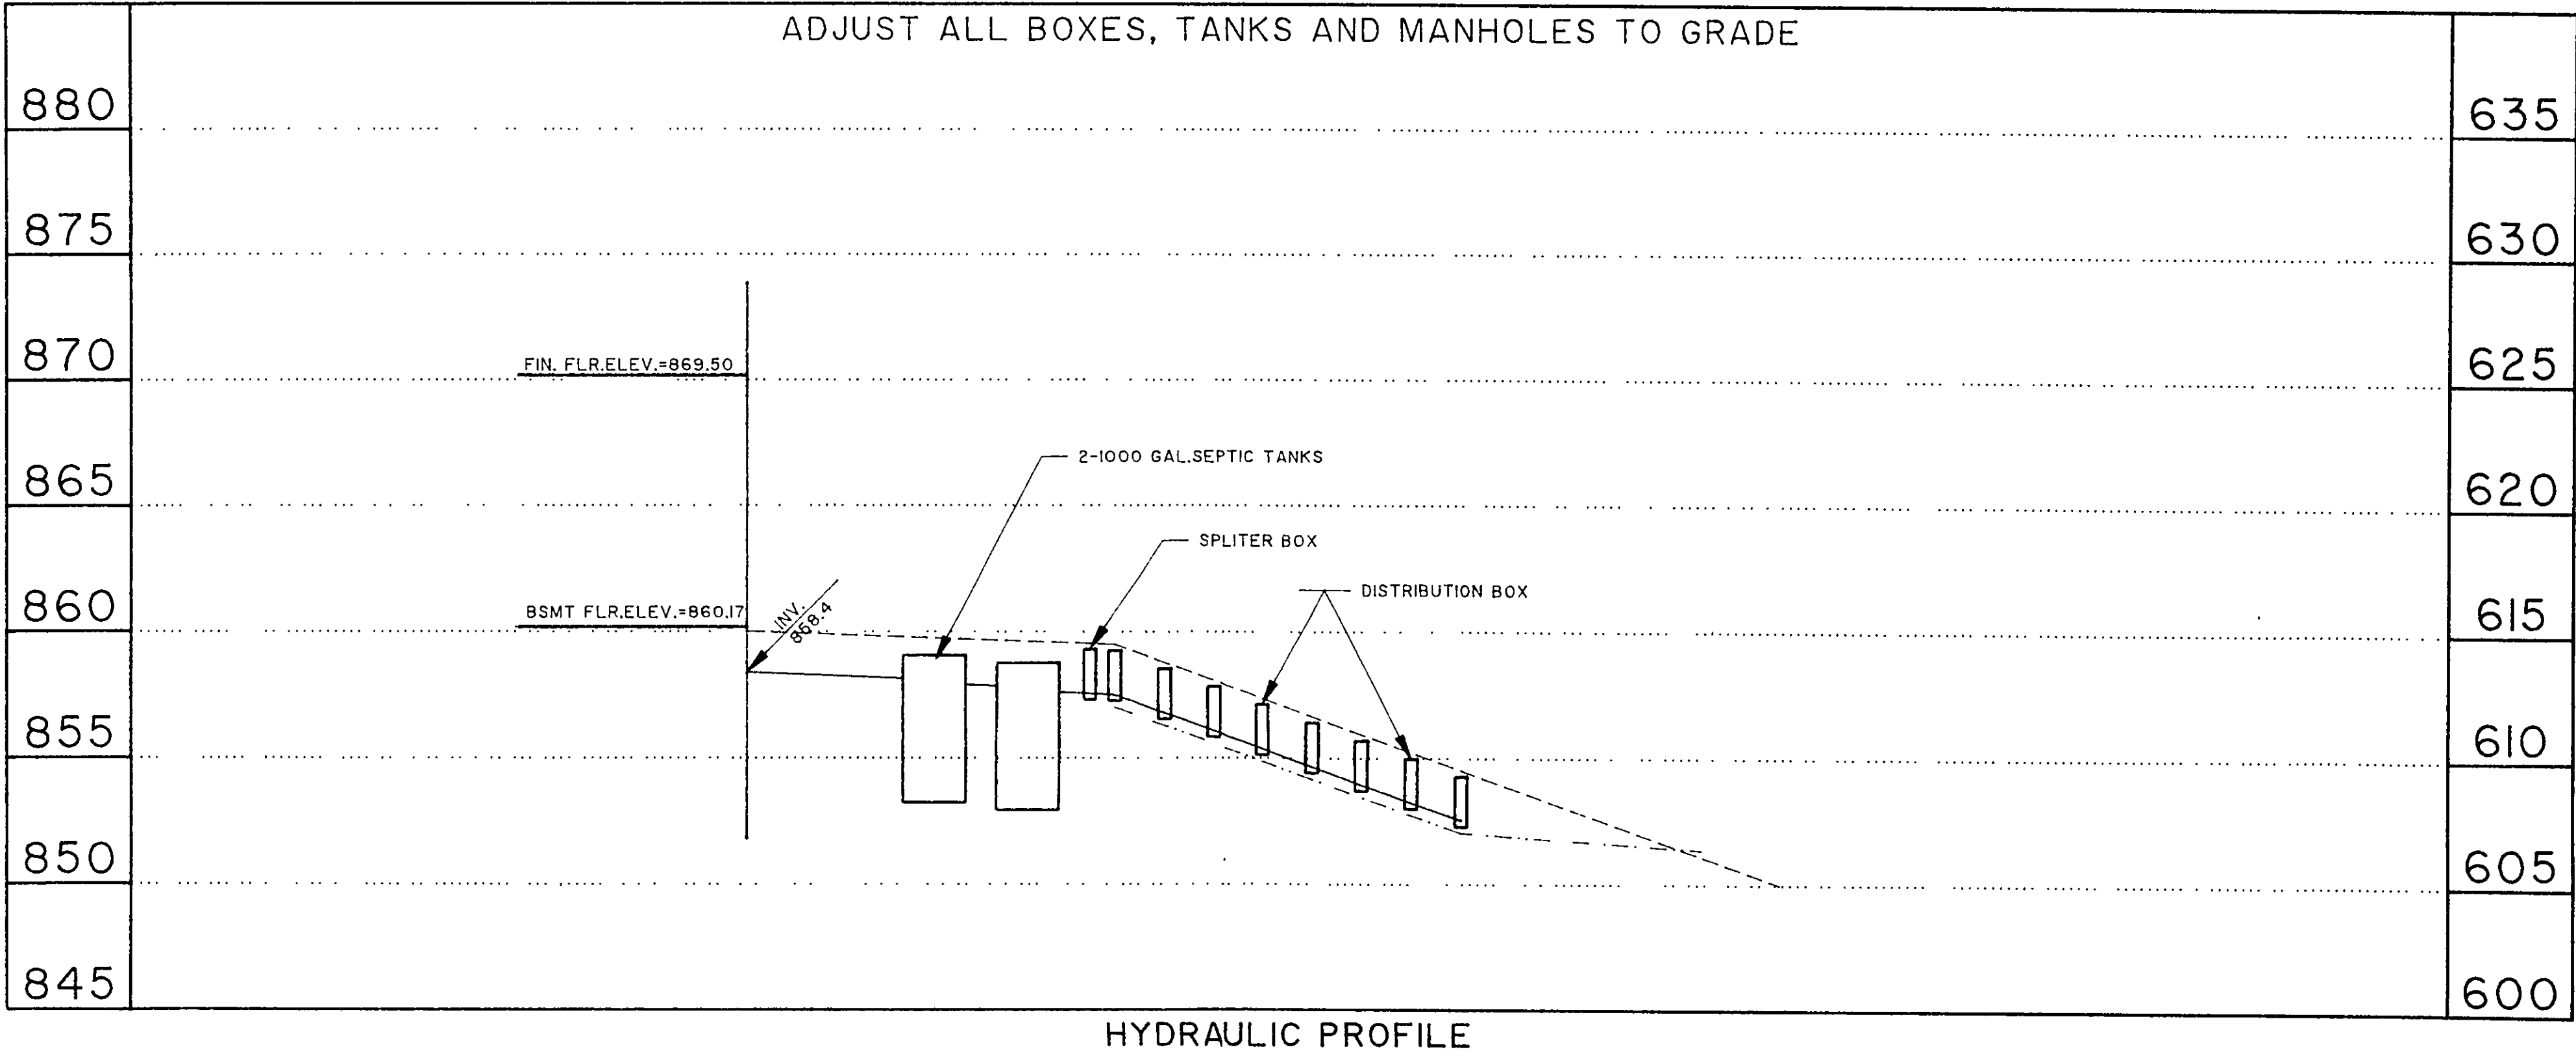

REV. No.	DESCRIPTION	DATE	BY	CHK'D.

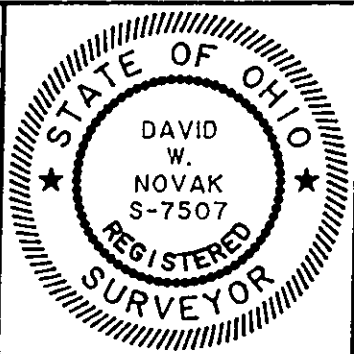

Himebaugh and Novak
Surveyors and Site Consultants
8663 Tyler Boulevard
Mentor, Ohio 44060-4346
(216) 974-7670, (216) 255-5900 FAX.

KISS BUILDRES, INC.
CHARDON, OH 44024

DATE:	OCT. 31, 1997
DRAWN BY:	D. W. NOVAK
CHECKED BY:	DWN
APPROVED BY:	
F.B. No.	PG.

PROFILE/DETAILS

SCALES:	
HORZ. : 1" = 20'	
VERT. : 1" = 5'	
CONTRACT No.	
97115	
SHEET No.	OF
2	2