

SITE PLAN

for : TOM ACKERMAN CLIENT
2921 GAISBY LANE STREET WILLOUGHBY HILLS
ADDRESS CITY

13 CAL WOODS
SUBLOT No. SUBDIVISION NAME VOL. PAGE
8.9.10 CONCORD
LOT TRACT TOWNSHIP OHIO



DESIGN CERTIFICATION
THIS PLAN WAS PREPARED BY ME, AND IS CORRECT TO THE BEST OF MY KNOWLEDGE AND BELIEF.

CHECK LIST
NAME: [Signature]
DATE: [Blank]





"AS BUILT" CERTIFICATION
I HEREBY CERTIFY THAT THE CIRCLED INFORMATION IS EXISTING AS OBTAINED ON THE SITE 1994 AND IS CORRECT TO THE BEST OF MY KNOWLEDGE AND BELIEF.

NAME	LEGEND	DRAWN BY	SCALE
		G.S.V.	1"=30'-0"
		CHKD BY: R.A.T.	DATE: FEB. 1997
		RES:	
		1	
		2	


BENCHMARK B.M.=T.B.M. SET ON HUB FOUND AT CUL-DE-SAC RADIOUS POINT: ELEV.: 958.33

Grading Plan Approved as shown under record THOMAS P. GILLES, P.E. Lake County Engineer

By: [Signature] Date: 3-11-97
12" Drive Culvert

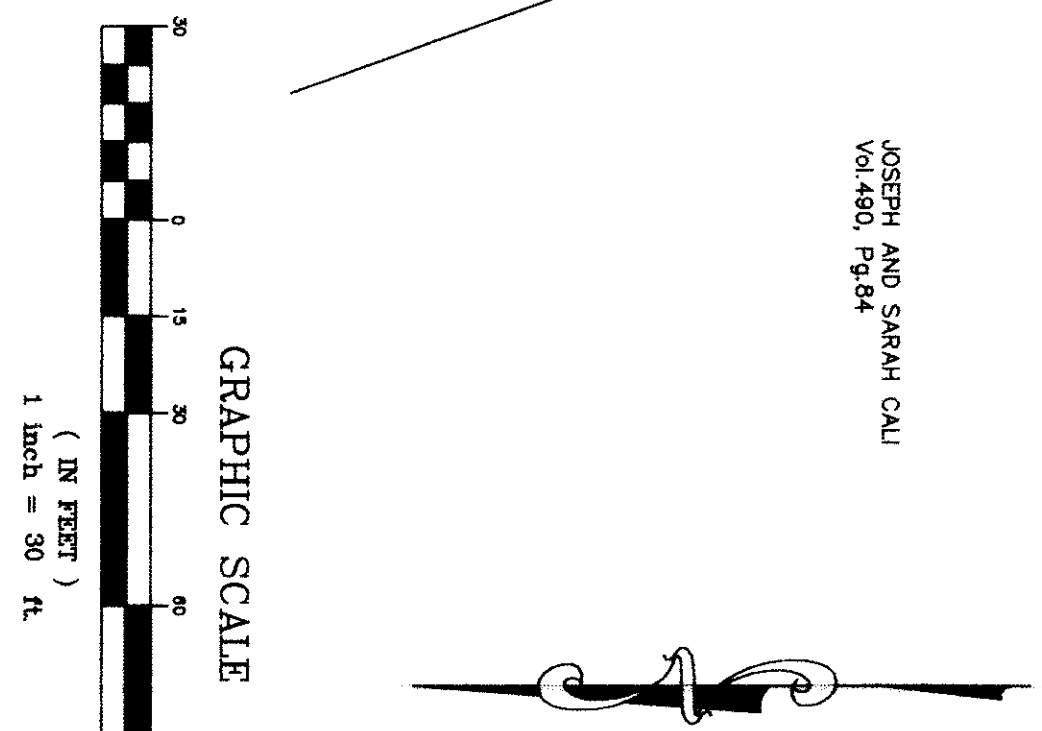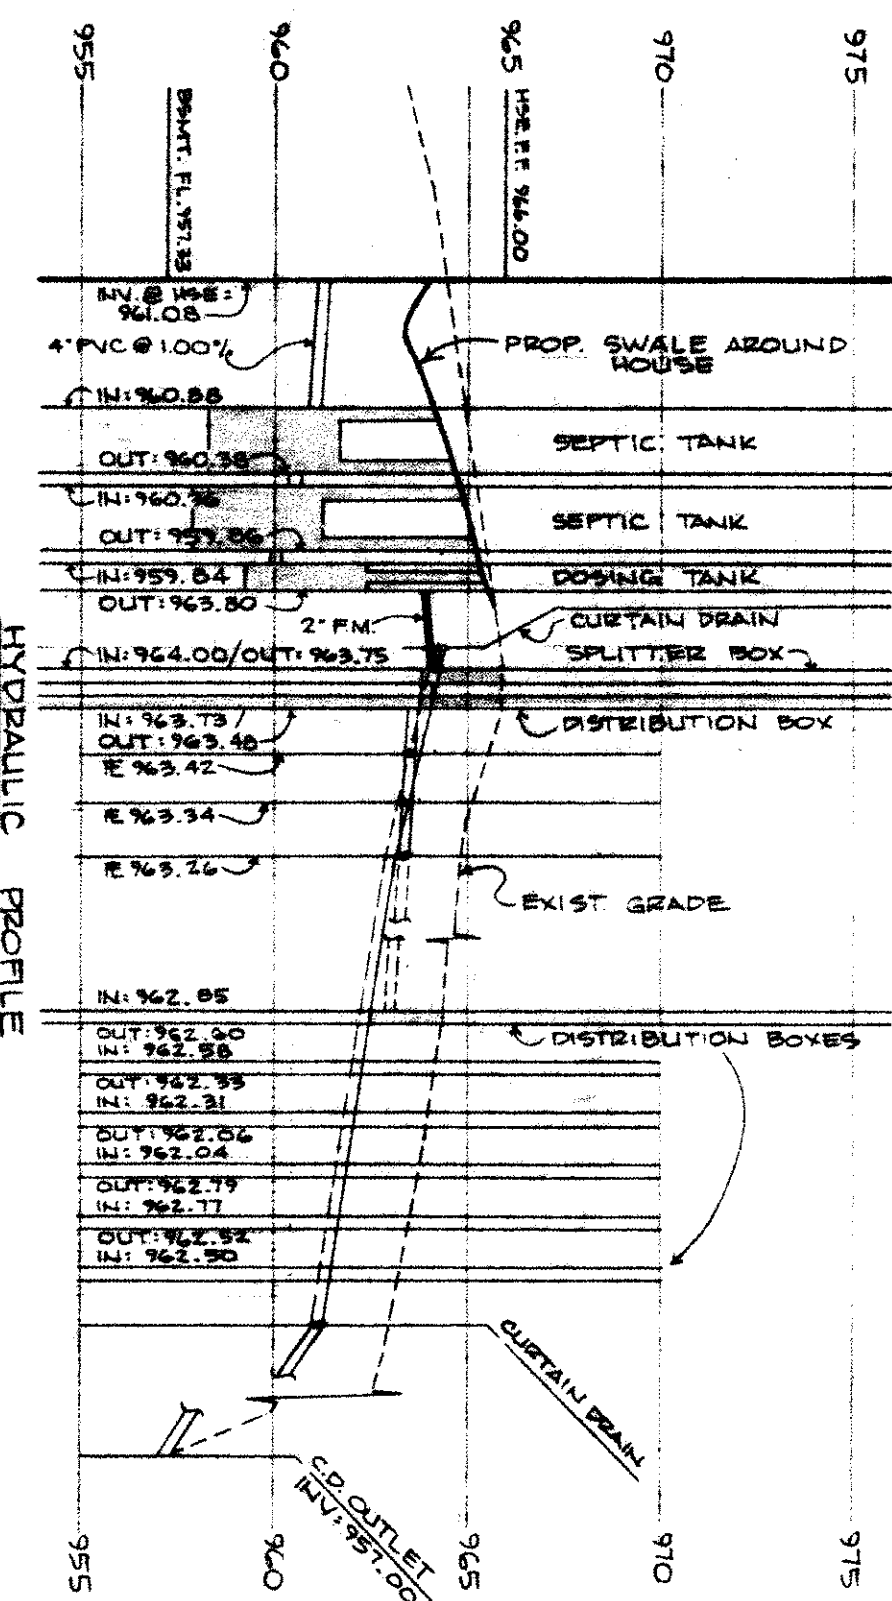


I, THE UNDERSIGNED, HEREBY CERTIFY THAT THIS TOPOGRAPHY, INDICATED BY 6", 1", OR 2" CONTOURS, ACTUAL ELEVATIONS SHOWN HEREON, REPRESENT AN ACTUAL SURVEY MADE BY ME OR UNDER MY CLOSE PERSONAL SUPERVISION AND THAT THE ELEVATIONS WERE TAKEN AT APPROPRIATE INTERVALS AND THAT AS OF THAT DATE THEY EXISTED AS INDICATED HEREON.

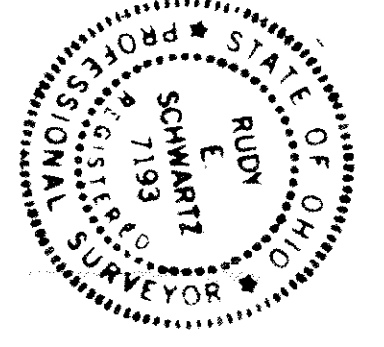


Grading Plan Approved as shown under record THOMAS P. GILLES, P.E. Lake County Engineer

By: [Signature] Date: 3-11-97
12" Drive Culvert

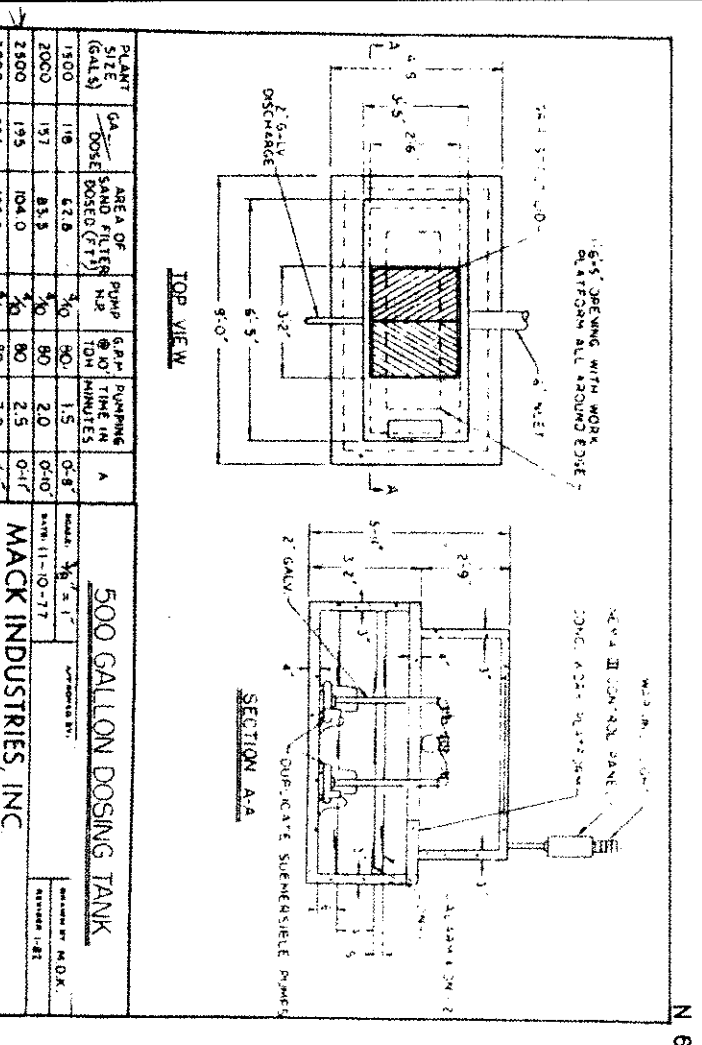

5000 GALLON DOSSING TANK
MACK INDUSTRIES, INC.
WATER TIGHT
5000 GALLON DOSSING TANK

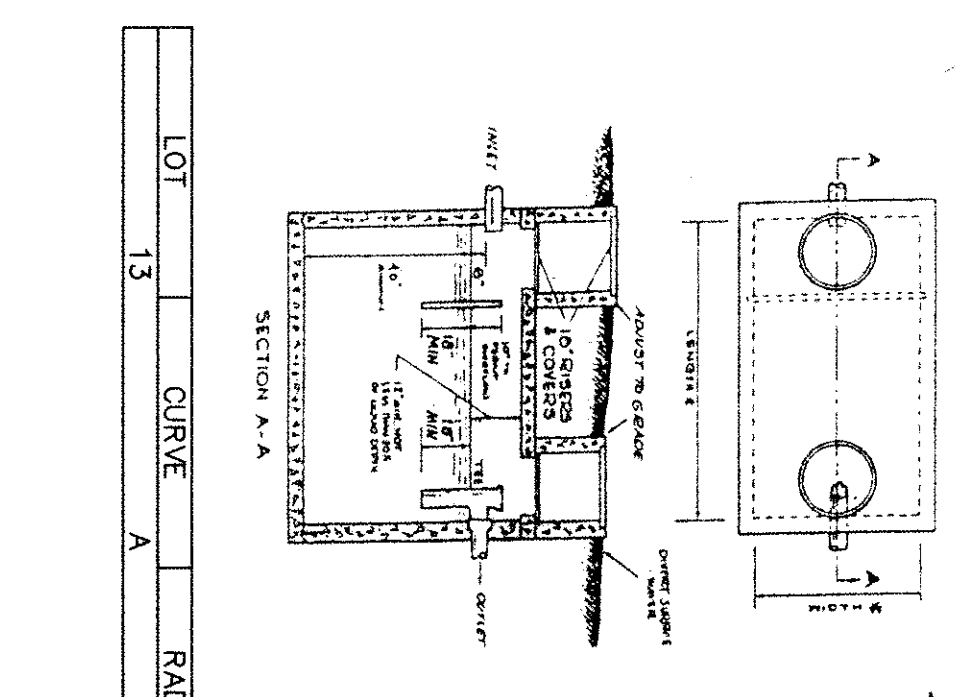

SEPTIC TANK DETAIL
N.S.

LOT	CURVE	RADIUS	LENGTH	TANGENT	CHORD	BEARING	DELTA
13	A	70.00'	61.84'	33.10'	59.85'	N 67°43'59" W	50°37'08"

