


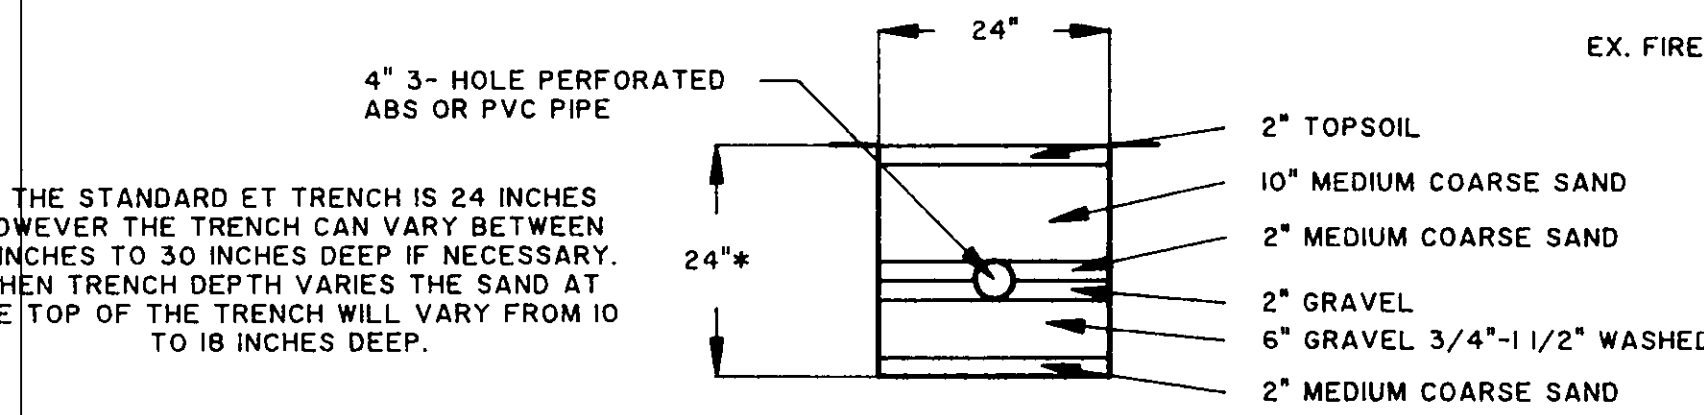


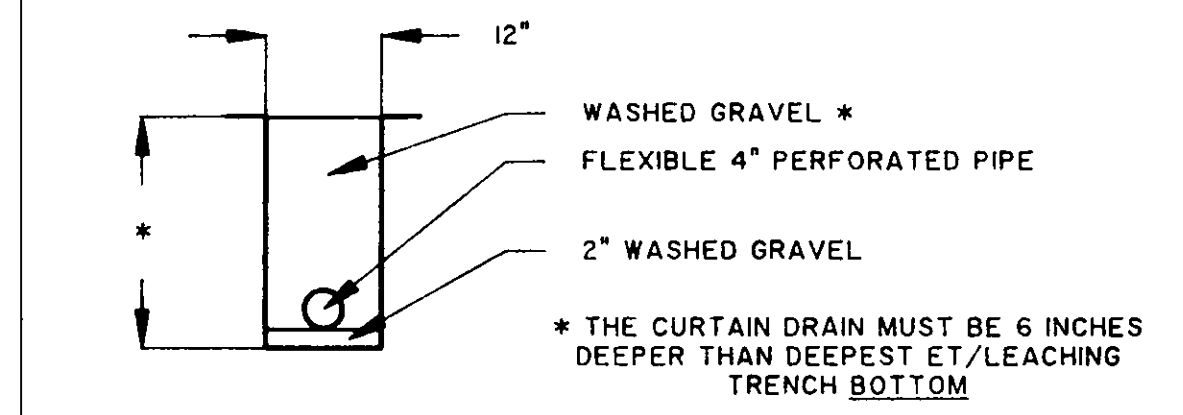

TYPICAL EVAPOTRANSPIRATION TRENCH CROSS SECTION

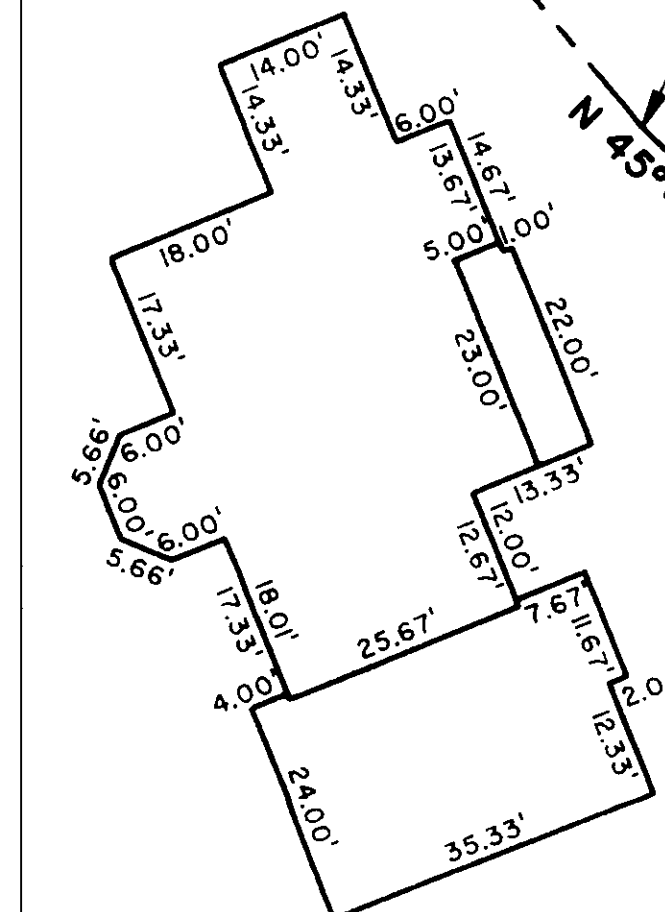


TYPICAL CURTAIN DRAIN CROSS SECTION

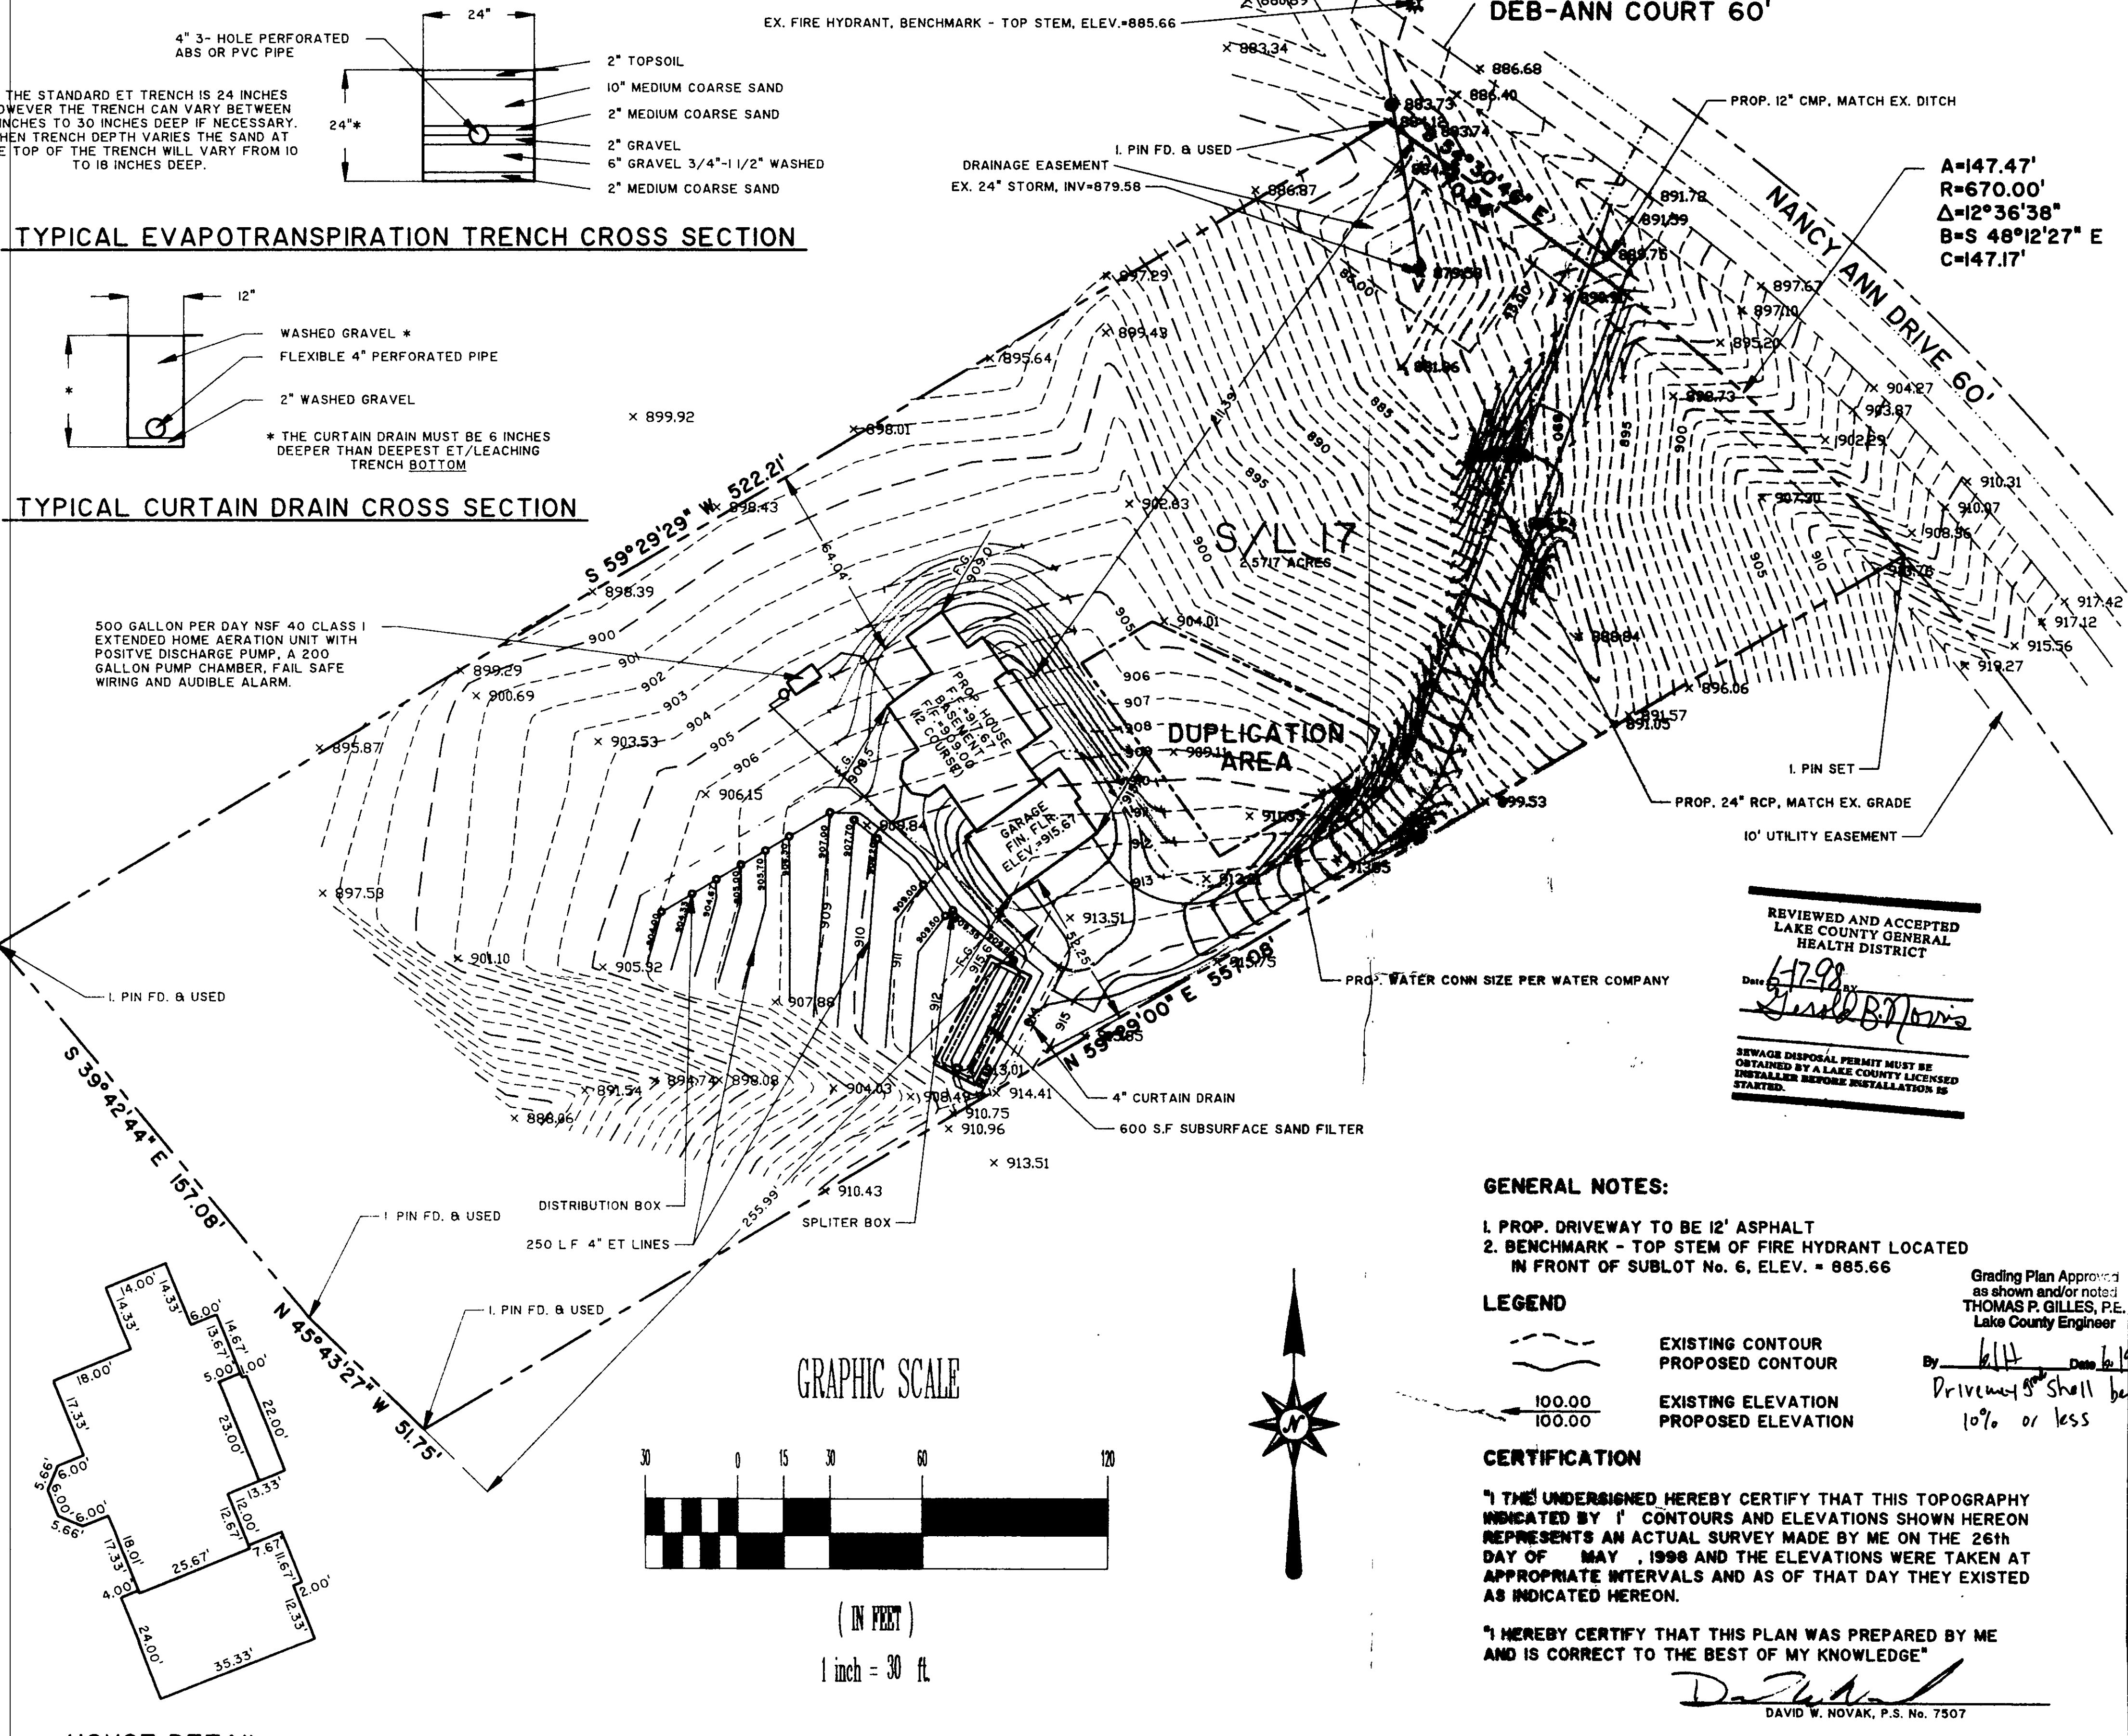

HOUSE DETAIL

DESCRIPTION	DATE	BY	CH'D.
REVISED HOUSE AND DRIVE LOCATION	06/04/98	DWN	
REVISED SEPTIC SYS & HOUSE LOC.	06/16/98	DWN	

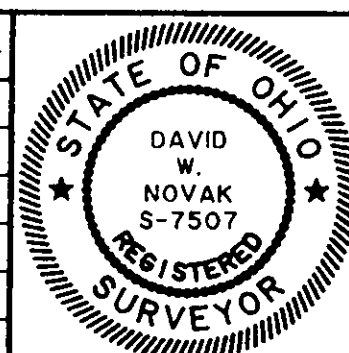

Himebaugh and Novak
Surveyors and Site Consultants
38342 Western Parkway, Unit 10
Willoughby, Ohio 44094
(440) 946-1761, (440) 918-0486 FAX.

KISS BUILDERS, INC.
CHARDON, OH 44024

DATE:	MAY 28, 1998
DRAWN BY:	D. W. NOVAK
CHECKED BY:	DWN
APPROVED BY:	
P.A. No.	P.G.

SITE PLAN
SUBLOT 17, CALI WOODS, CONCORD, OH

- GENERAL NOTES:**
1. PROP. DRIVEWAY TO BE 12' ASPHALT
 2. BENCHMARK - TOP STEM OF FIRE HYDRANT LOCATED IN FRONT OF SUBLOT No. 6, ELEV. = 885.66

- LEGEND**
- EXISTING CONTOUR
 - PROPOSED CONTOUR
 - EXISTING ELEVATION
 - PROPOSED ELEVATION

CERTIFICATION

"I THE UNDERSIGNED HEREBY CERTIFY THAT THIS TOPOGRAPHY INDICATED BY 'I' CONTOURS AND ELEVATIONS SHOWN HEREON REPRESENTS AN ACTUAL SURVEY MADE BY ME ON THE 26th DAY OF MAY, 1998 AND THE ELEVATIONS WERE TAKEN AT APPROPRIATE INTERVALS AND AS OF THAT DAY THEY EXISTED AS INDICATED HEREON.

"I HEREBY CERTIFY THAT THIS PLAN WAS PREPARED BY ME AND IS CORRECT TO THE BEST OF MY KNOWLEDGE"

DAVID W. NOVAK, P.S. No. 7507

