

SITE PLAN FOR:

SHANDLE CONST.

8353 MENTOR AVE.

MENTOR, OHIO

BEING SL No. 36 IN THE MORLEY HILLS ESTATES SUBD. No. 2.
LOCATED IN CONCORD TWP., OHIO.

PREPARED BY:

WM. R. GRAY ASSOC. INC.

7547 MENTOR AVE.

MENTOR, OHIO



DATE: JULY 28, 1975 SCALE: 1" = 20'

CERTIFICATION:

I HEREBY CERTIFY THAT THIS PLAT IS
CORRECT TO THE BEST OF MY KNOWLEDGE.

BY:

Wm R Gray
WM. R. GRAY R. S. # 2752

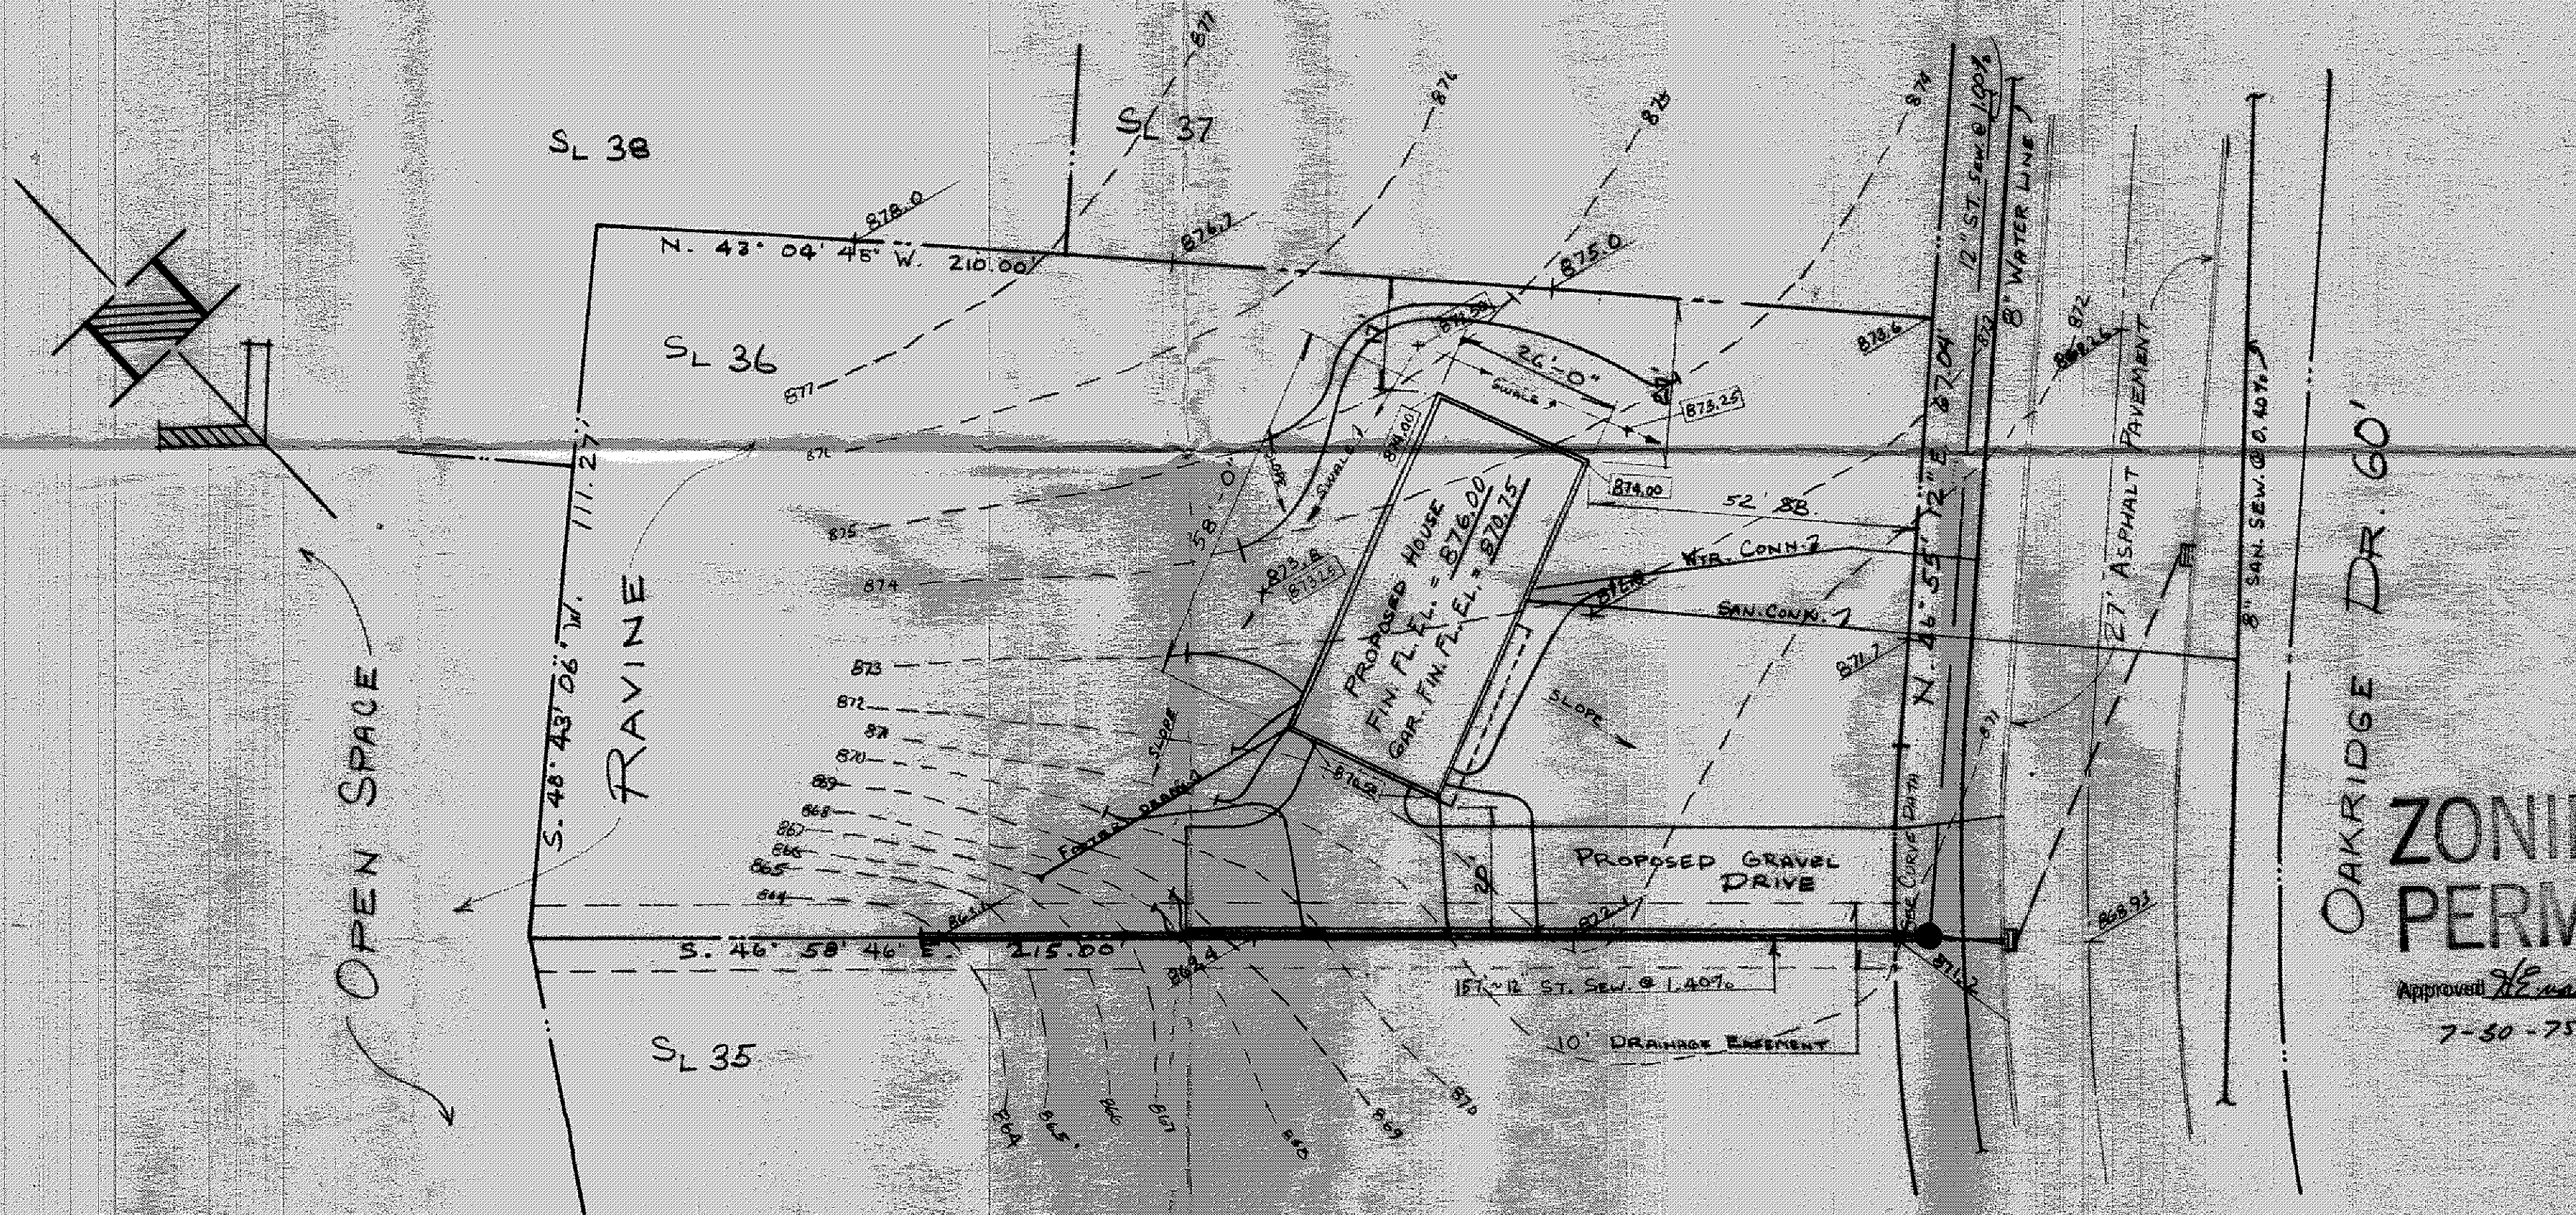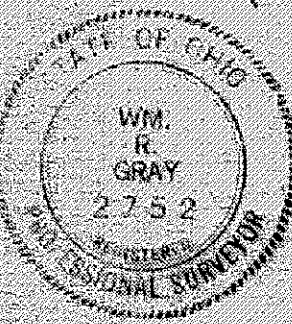

CURVE DATA:

R = 424.56' A = 29.58'
C = 29.57' N. 44° 59' 13" E.

OAKRIDGE DR. 60'

ZONING
PERMITS

Approved *HE*
7-30-75

Grading Plan Approved
as shown and/or noted
THOMAS P. GILLES, P.E.
Lake County Engineer

By *JWK* Date 7-31-75