
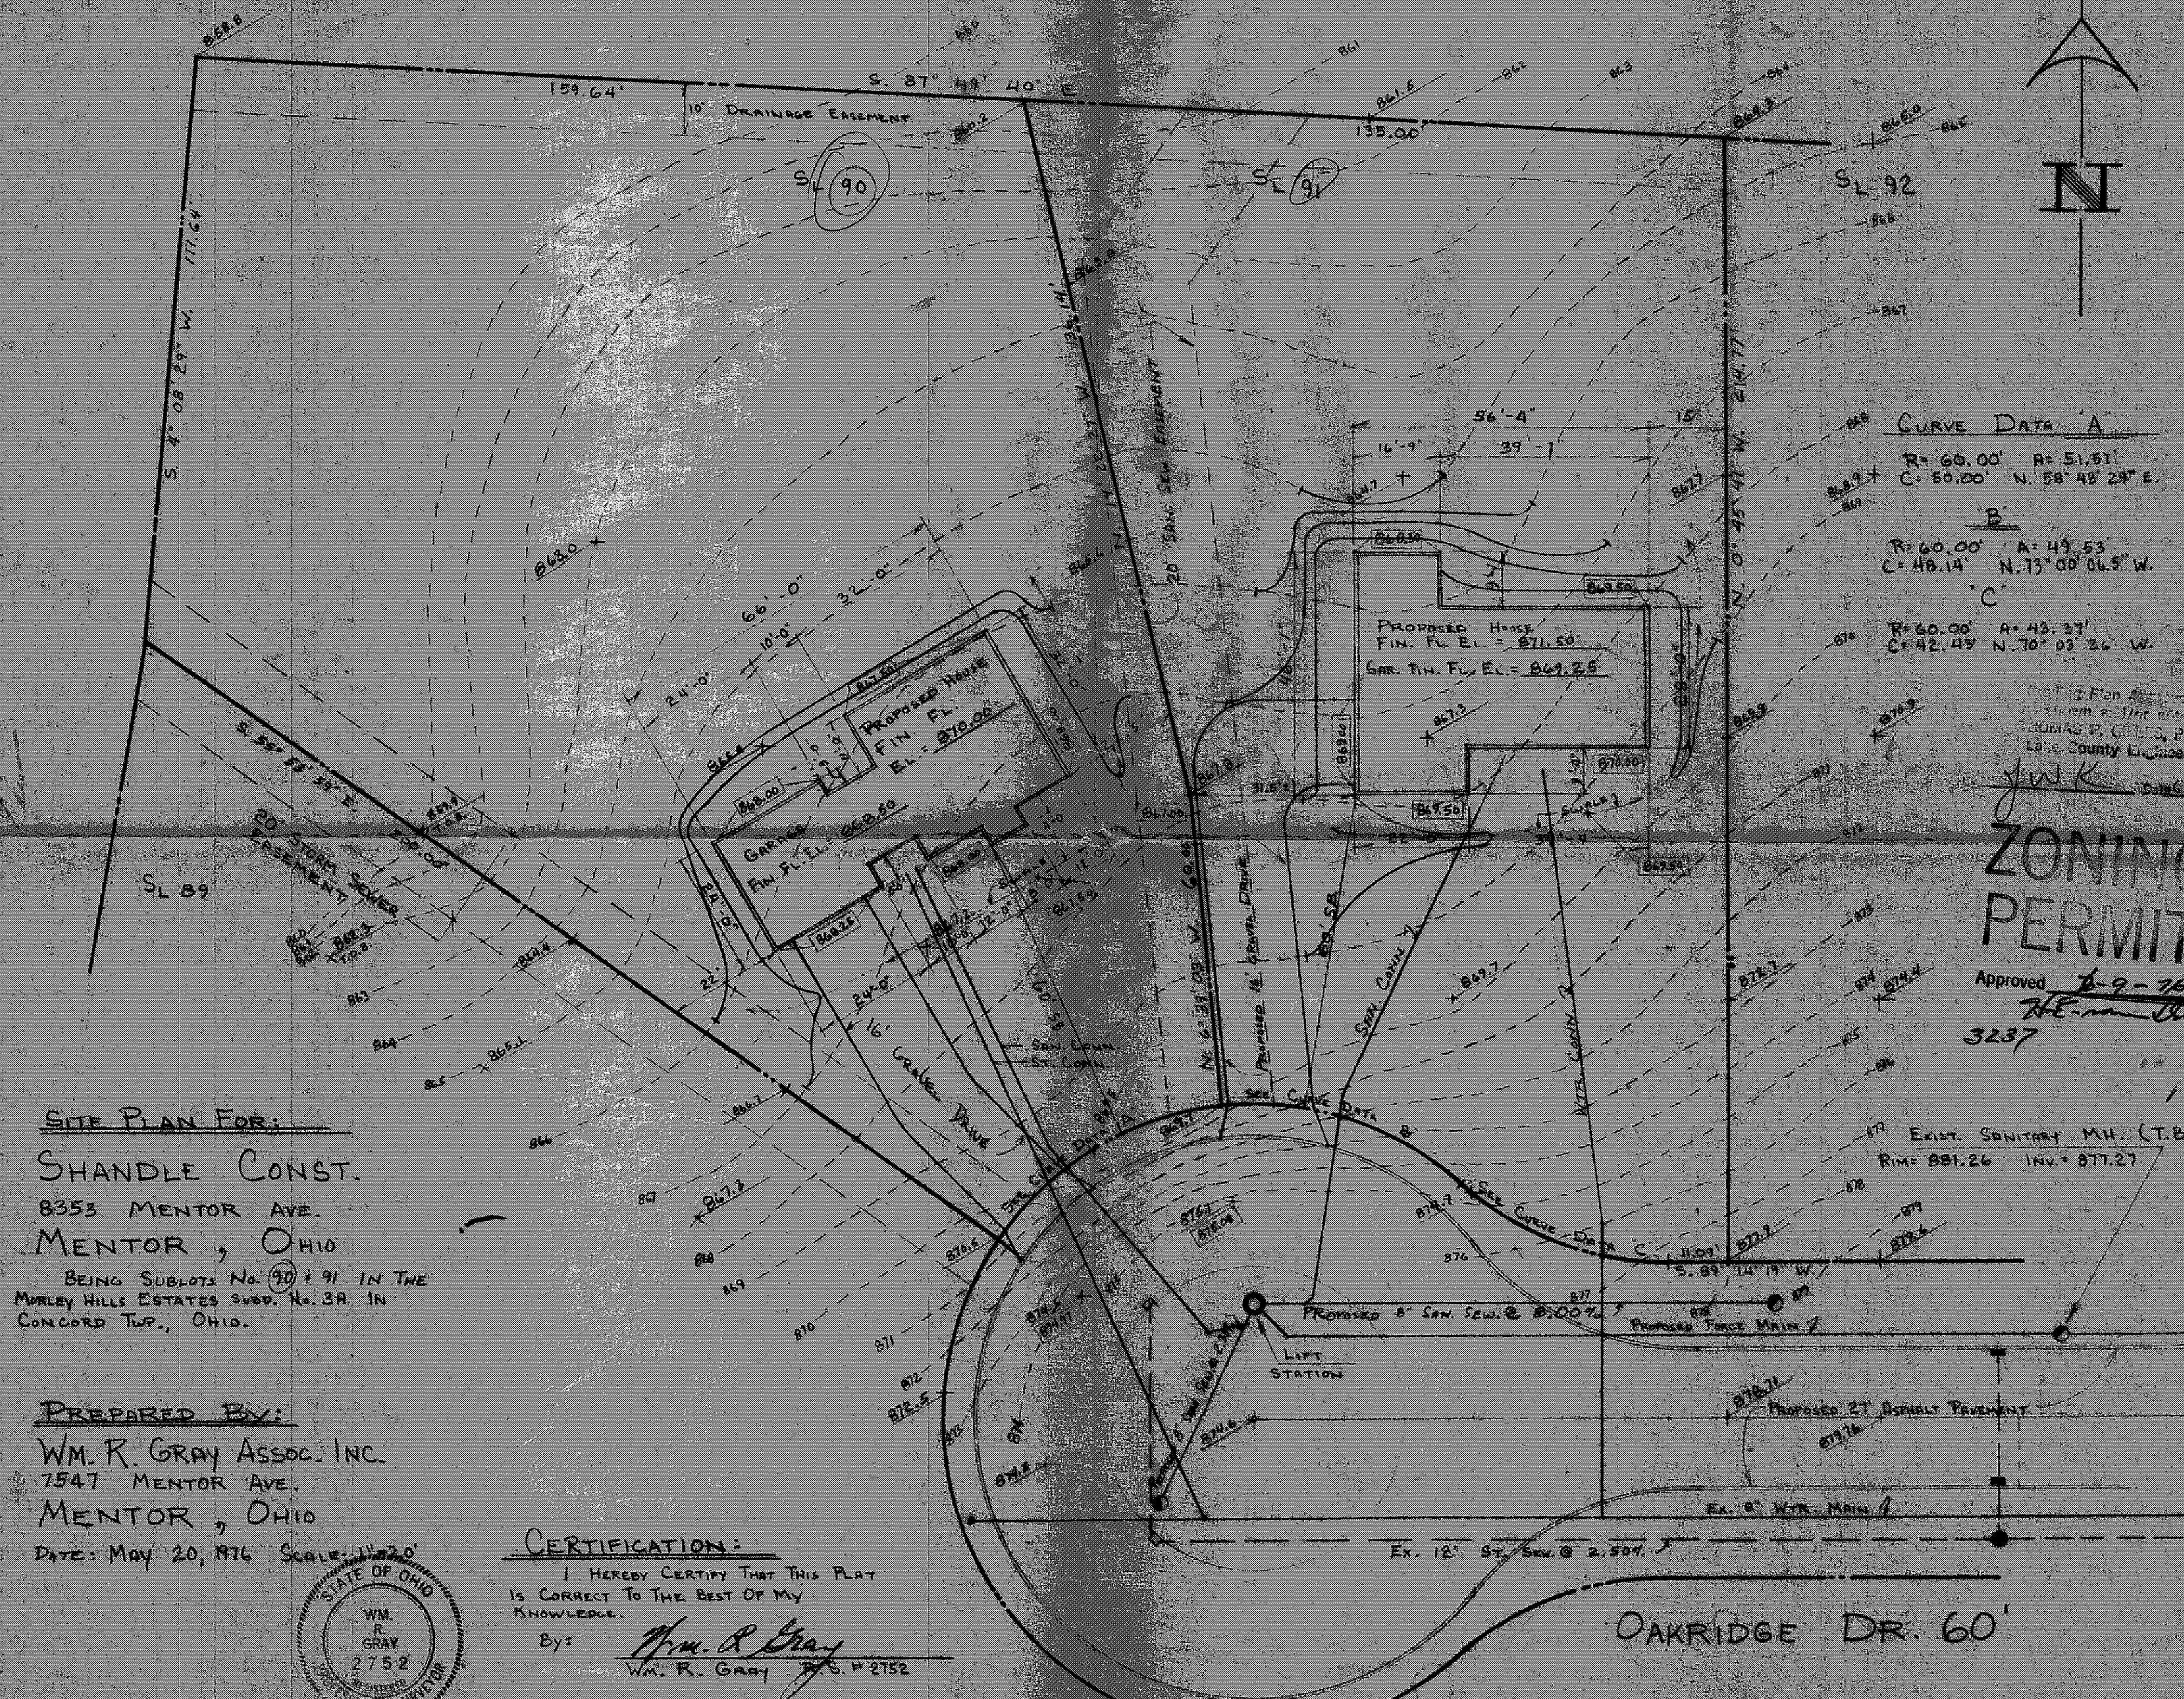


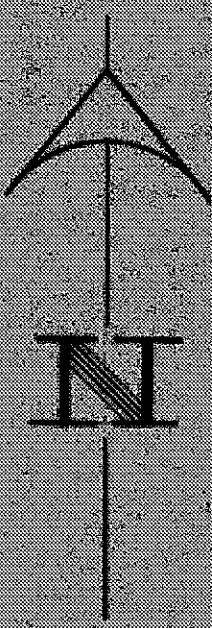

CURVE DATA

A	R=60.00'	A=51.51'
B	C=50.00'	N. 58° 48' 29" E.
B	R=60.00'	A=49.53'
C	C=48.14'	N. 73° 00' 06.5" W.
C	R=60.00'	A=43.37'
	C=42.43'	N. 70° 03' 26" W.

Plan Approved
Thomas P. Gifford, PE
Lancaster County Engineer

ZONING PERMIT

Approved 6-9-76
HE. mm. Oue
3237

EXIST. SANITARY M.H. (T.B.M.)
Rim=881.26 Inv.=877.27

SITE PLAN FOR:
SHANDLE CONST.
8353 MENTON AVE.
MENTON, OHIO
BEING SUBLOTS No. 90 & 91 IN THE
MURLEY HILLS ESTATES SUBD. No. 3A IN
CONCORD TWP., OHIO.

PREPARED BY:
WM. R. GRAY ASSOC. INC.
7547 MENTON AVE.
MENTON, OHIO
DATE: MAY 20, 1976 SCALE: 1"=20'



CERTIFICATION:
I HEREBY CERTIFY THAT THIS PLAN
IS CORRECT TO THE BEST OF MY
KNOWLEDGE.
By: Wm. R. Gray
WM. R. GRAY P.E. #2752

OAKRIDGE DR. 60'