

SITE PLAN FOR:

SHANDLE CONST.
8353 MENTOR AVE.
MENTOR, OHIO

BEING SUBLT No. 2 IN THE MORLEY HILLS
ESTATES SUBDIVISION No. 1 LOCATED IN
CONCORD TWP., OHIO.

PREPARED BY:

WM. R. GRAY ASSOC. INC.
7541 MENTOR AVE.
MENTOR, OHIO

DATE: MAY 22, 1975 SCALE: 1" = 20'




CERTIFICATION:

I HEREBY CERTIFY THAT
THIS PLAN IS CORRECT TO THE
BEST OF MY KNOWLEDGE.

By: *Wm. R. Gray*
WM. R. GRAY

**ZONING
PERMIT**

Approved: *2-28-76*
Junk # 3047

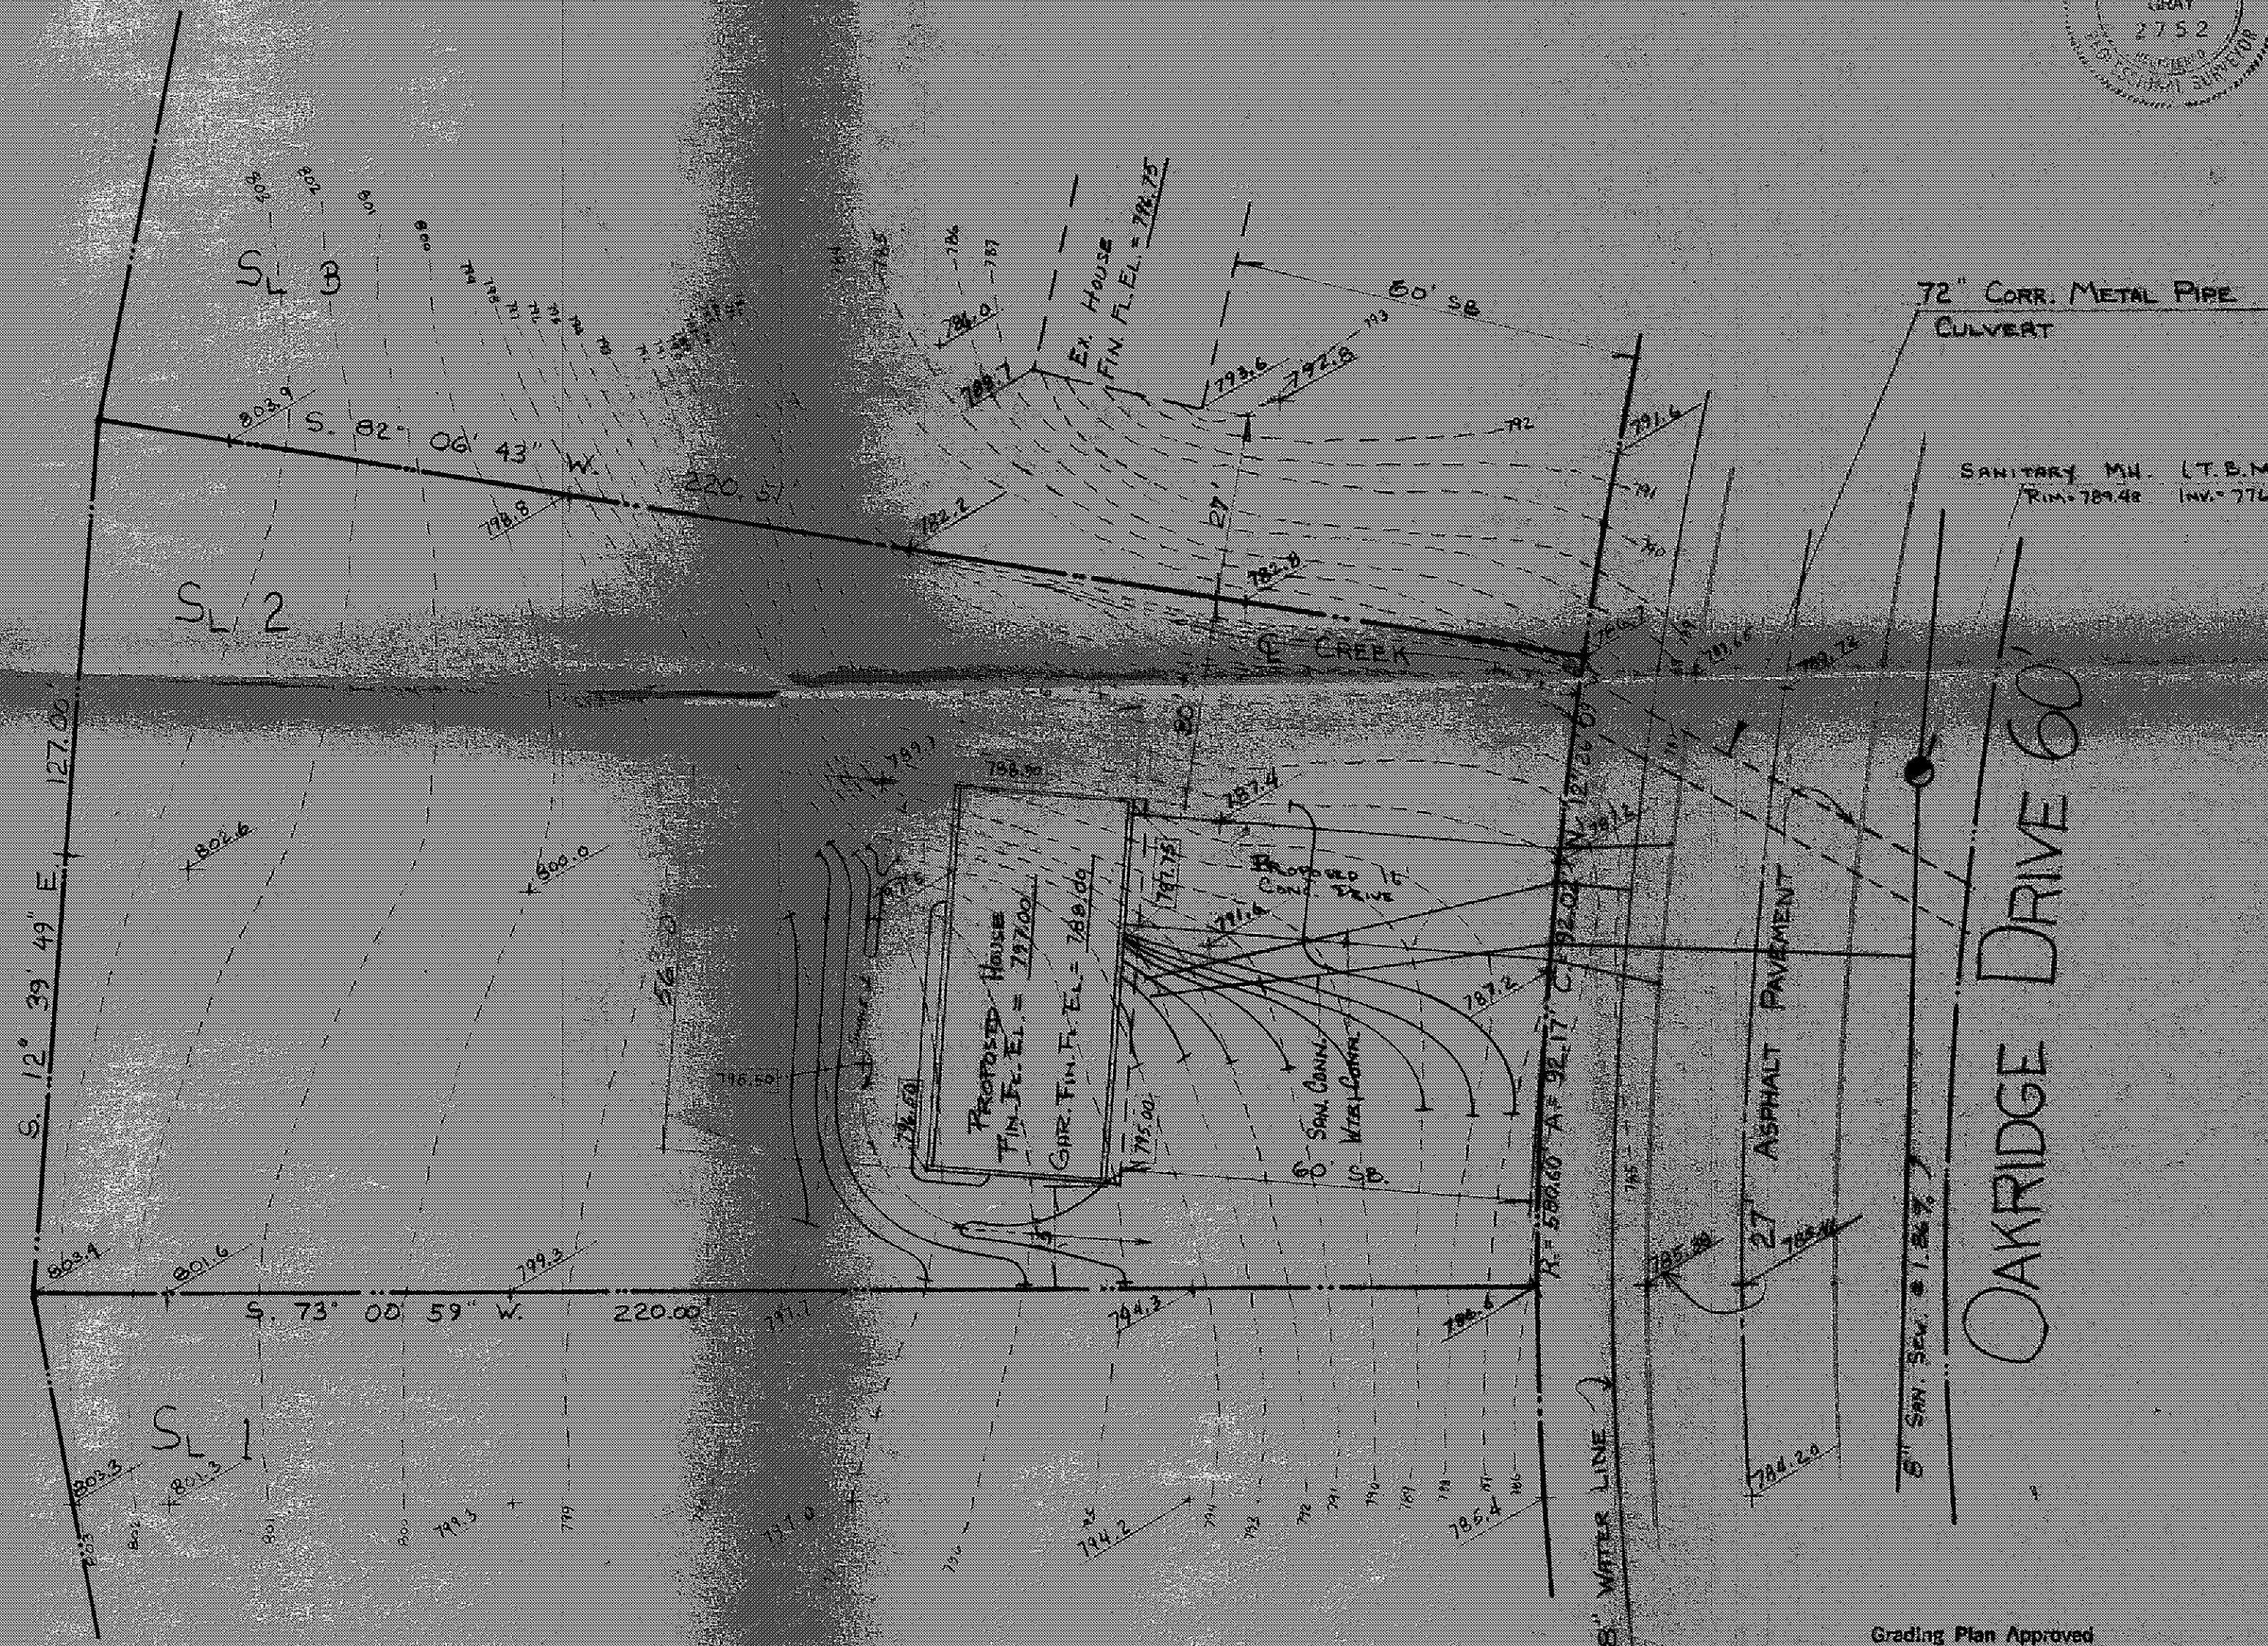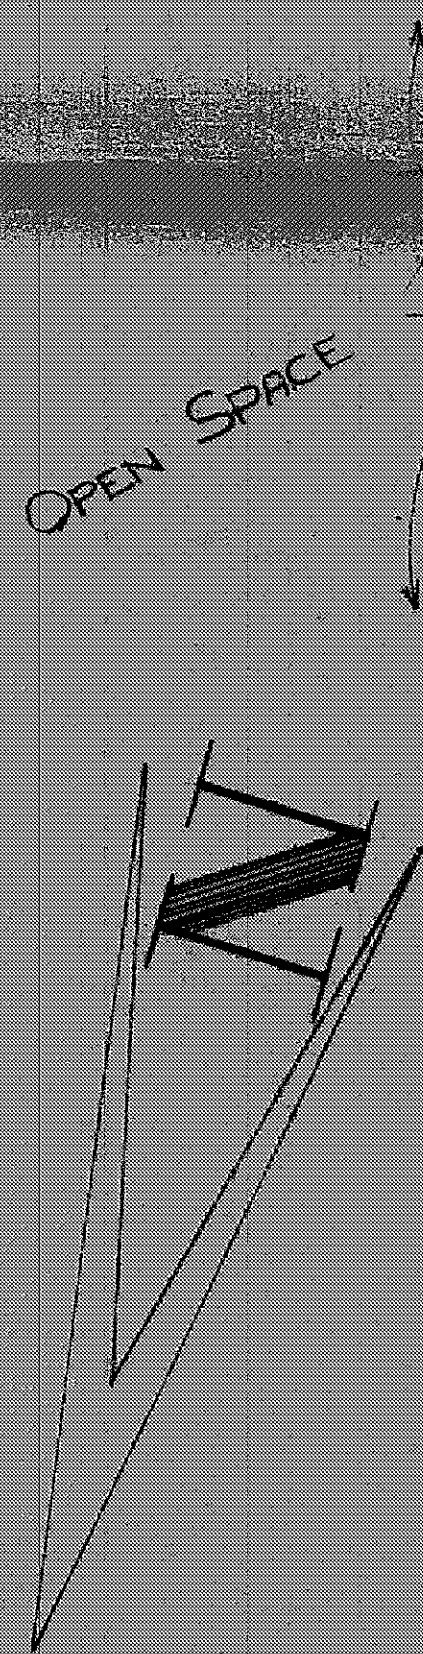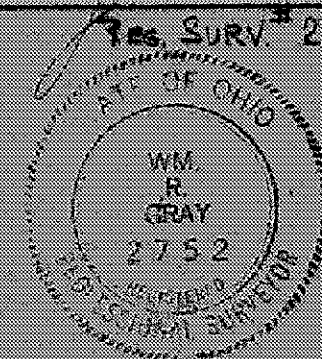

Grading Plan Approved
as shown and/or noted
THOMAS P. GILLES, P.E.
Lake County Engineer

By: *JWK* Date: 5-27-76