



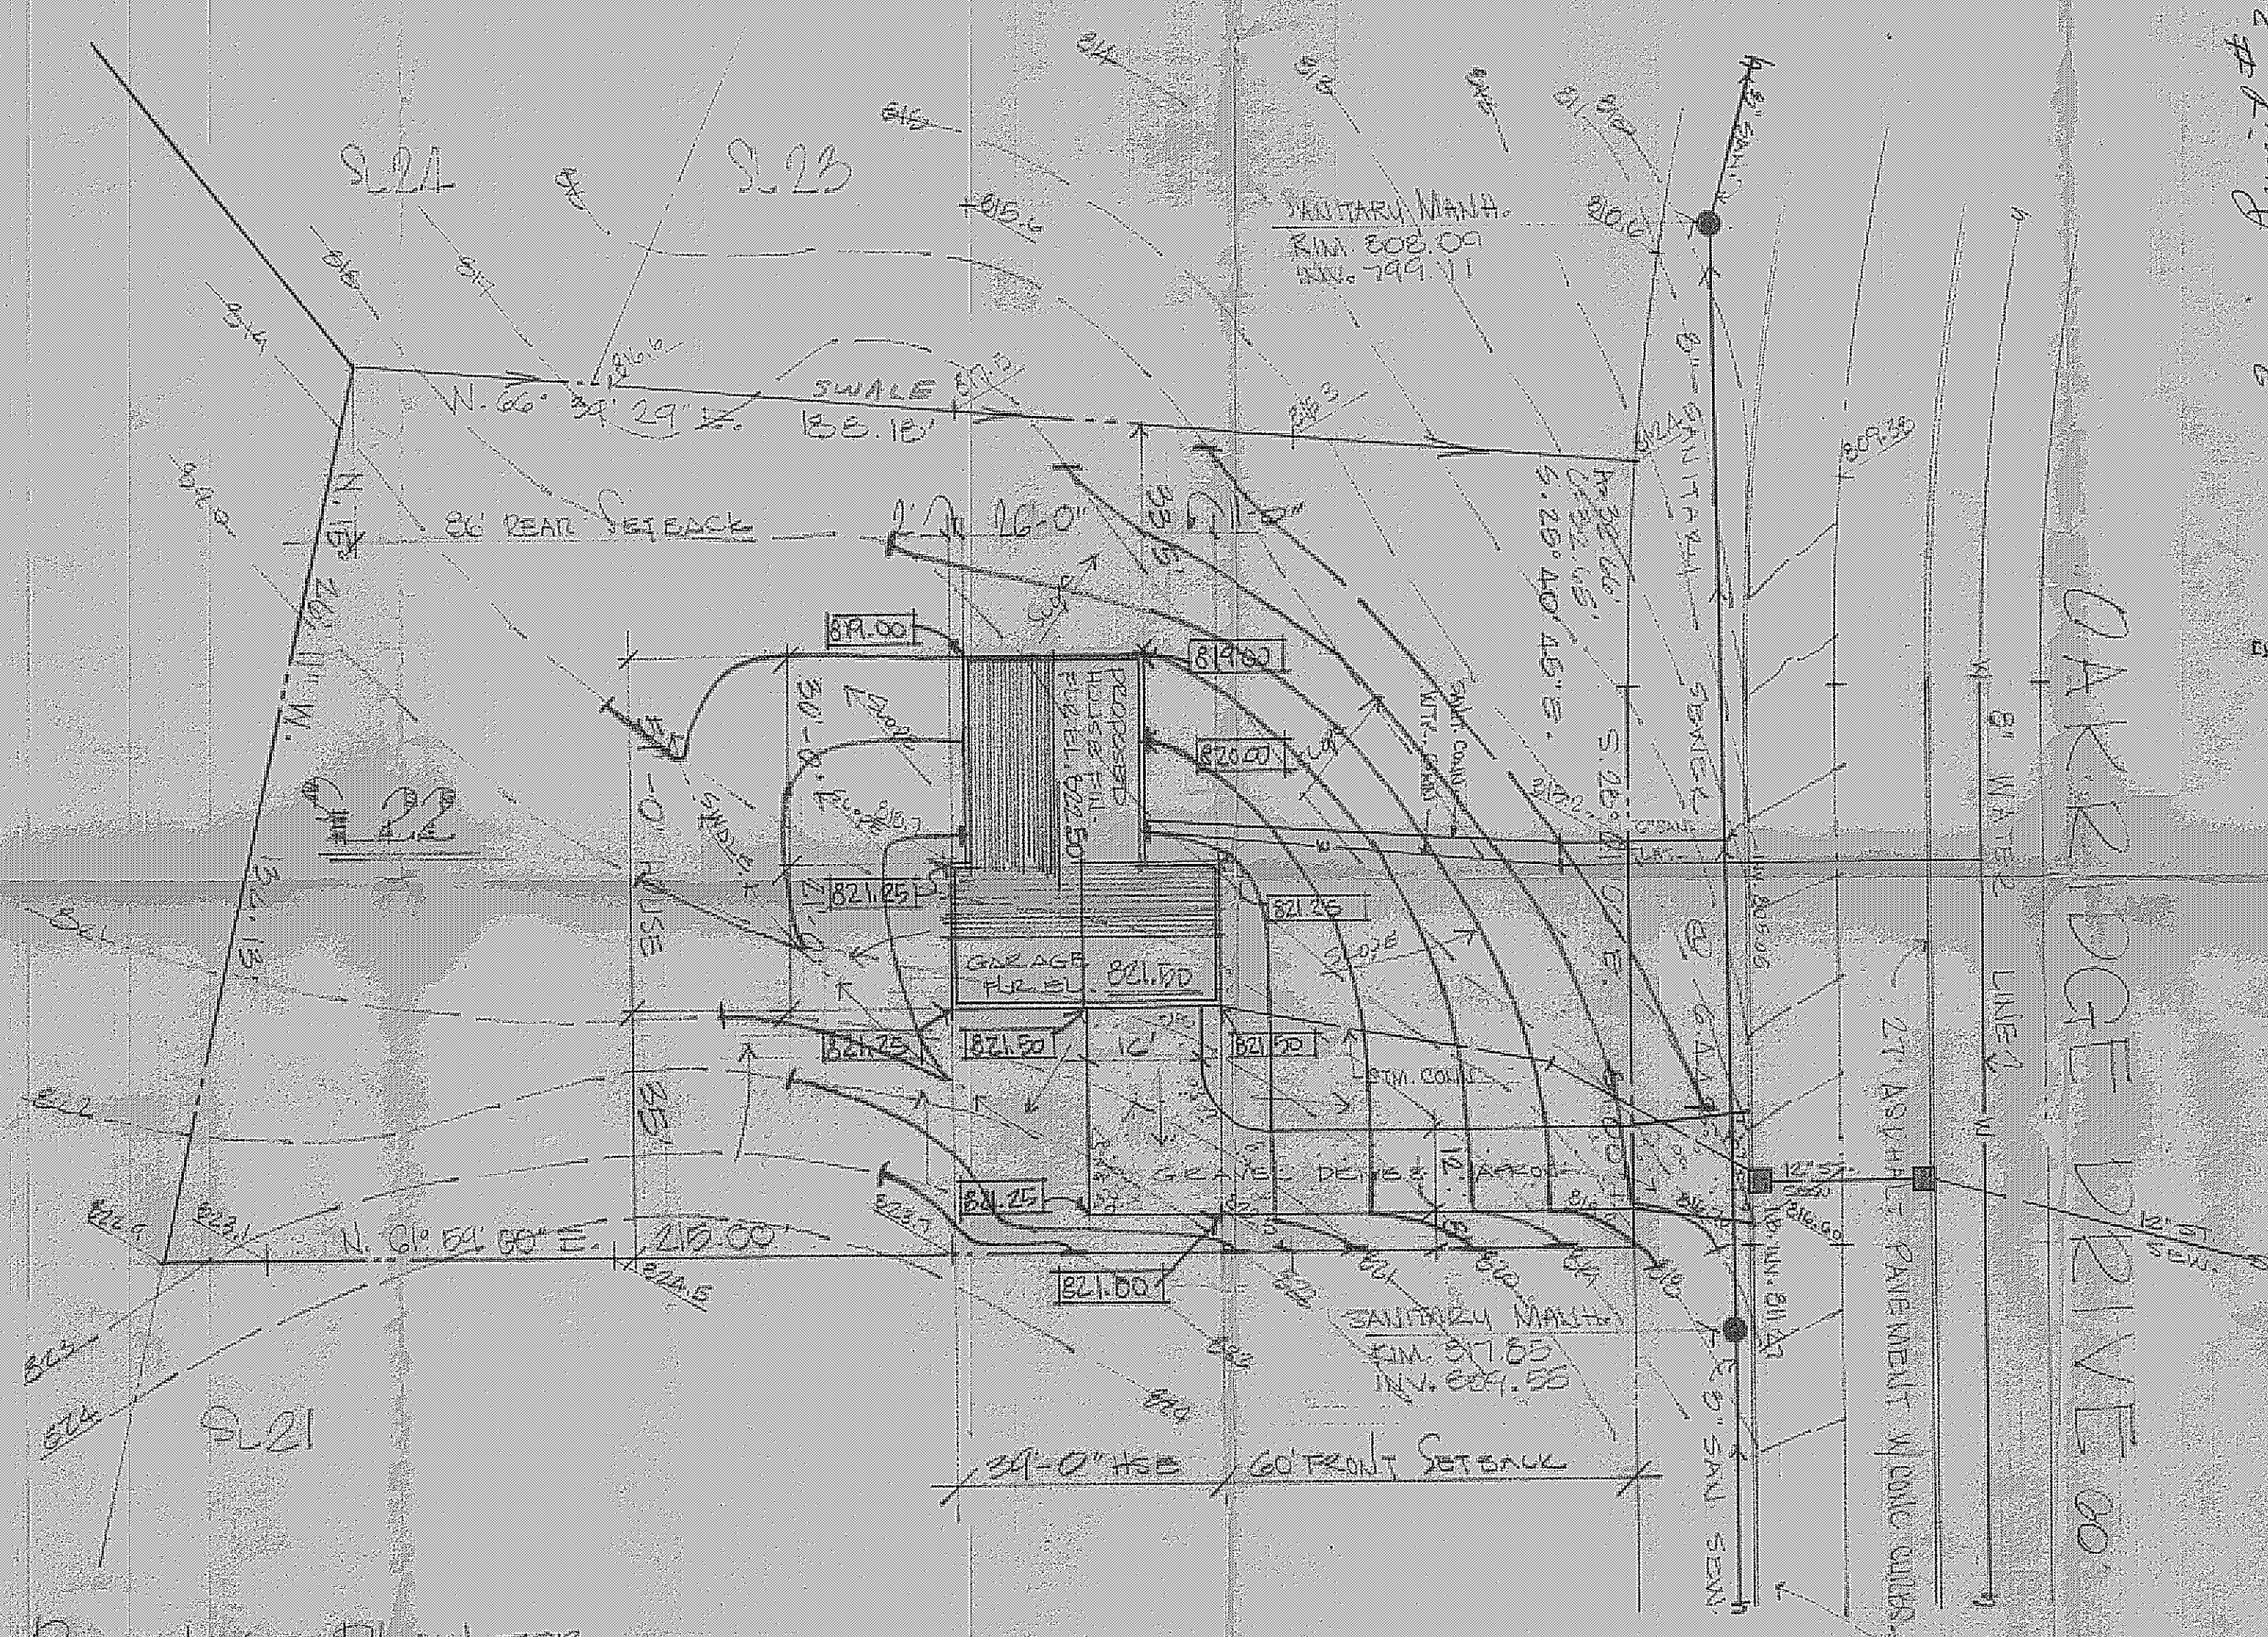

Zoning Permit # 2694
 Issued April 24, 1974
 J.E. McBratney

Grading Plan Approved
 as shown and/or noted
 THOMAS P. GILLES, P.E.
 Lake County Engineer

By JWK Date 4-29-74

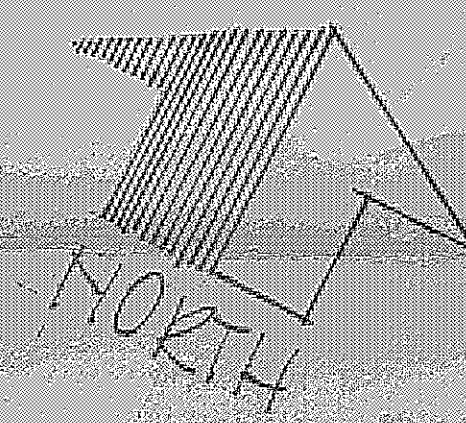

SITE DRAINAGE PLAN FOR:
 SHANDLE CONST.
 8353 MENTOR AVENUE
 MENTOR, OHIO 44060

BEING SUBLOT NO. 22 IN
 MORLEY HILLS ESTS.
 SUBDIVISION NO. 1 IN
 CONCORD TWP., OHIO.

CERTIFICATION:
 I HEREBY CERTIFY THAT THIS
 PLAN IS CORRECT TO THE BEST
 OF MY KNOWLEDGE.
 Wm. R. Gray, Inc.
 Wm. R. Gray, P.E.

PREPARED BY:
 WM. R. GRAY ASSOC., INC.
 CIVIL ENGINEERS & SURVEYORS
 7541 MENTOR AVENUE
 MENTOR, OHIO 44060
 DATE: APRIL 24, 1974 SCALE: 1" = 20'