



SITE PLAN FOR:
SHANDLE CONST.
8353 MENTOR AVENUE
MENTOR, OHIO 44060

BEING SUBLOT NO. 34 IN THE
 MOLEY HILLS ESTATES SUBDIVISION
 NO. 2 IN CONCORD TOWNSHIP, OHIO.

PREPARED BY:


WM. R. GRAY ASSOC., INC.
 CIVIL ENGINEERS & SURVEYORS
 7547 MENTOR AVENUE
 MENTOR, OHIO 44060

SCALE: 1" = 20' DATE: April 27, 1976

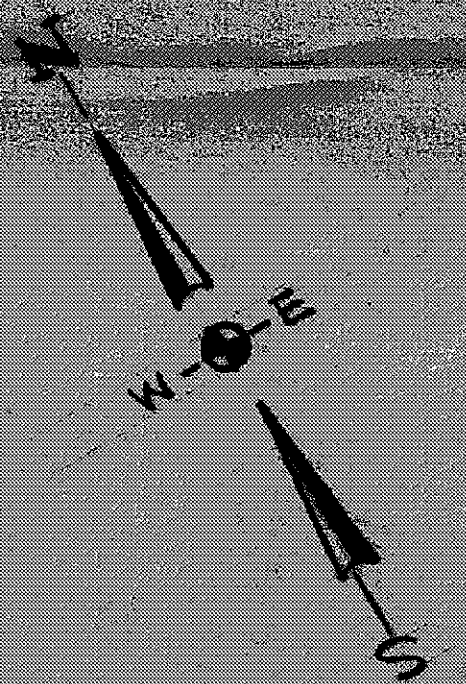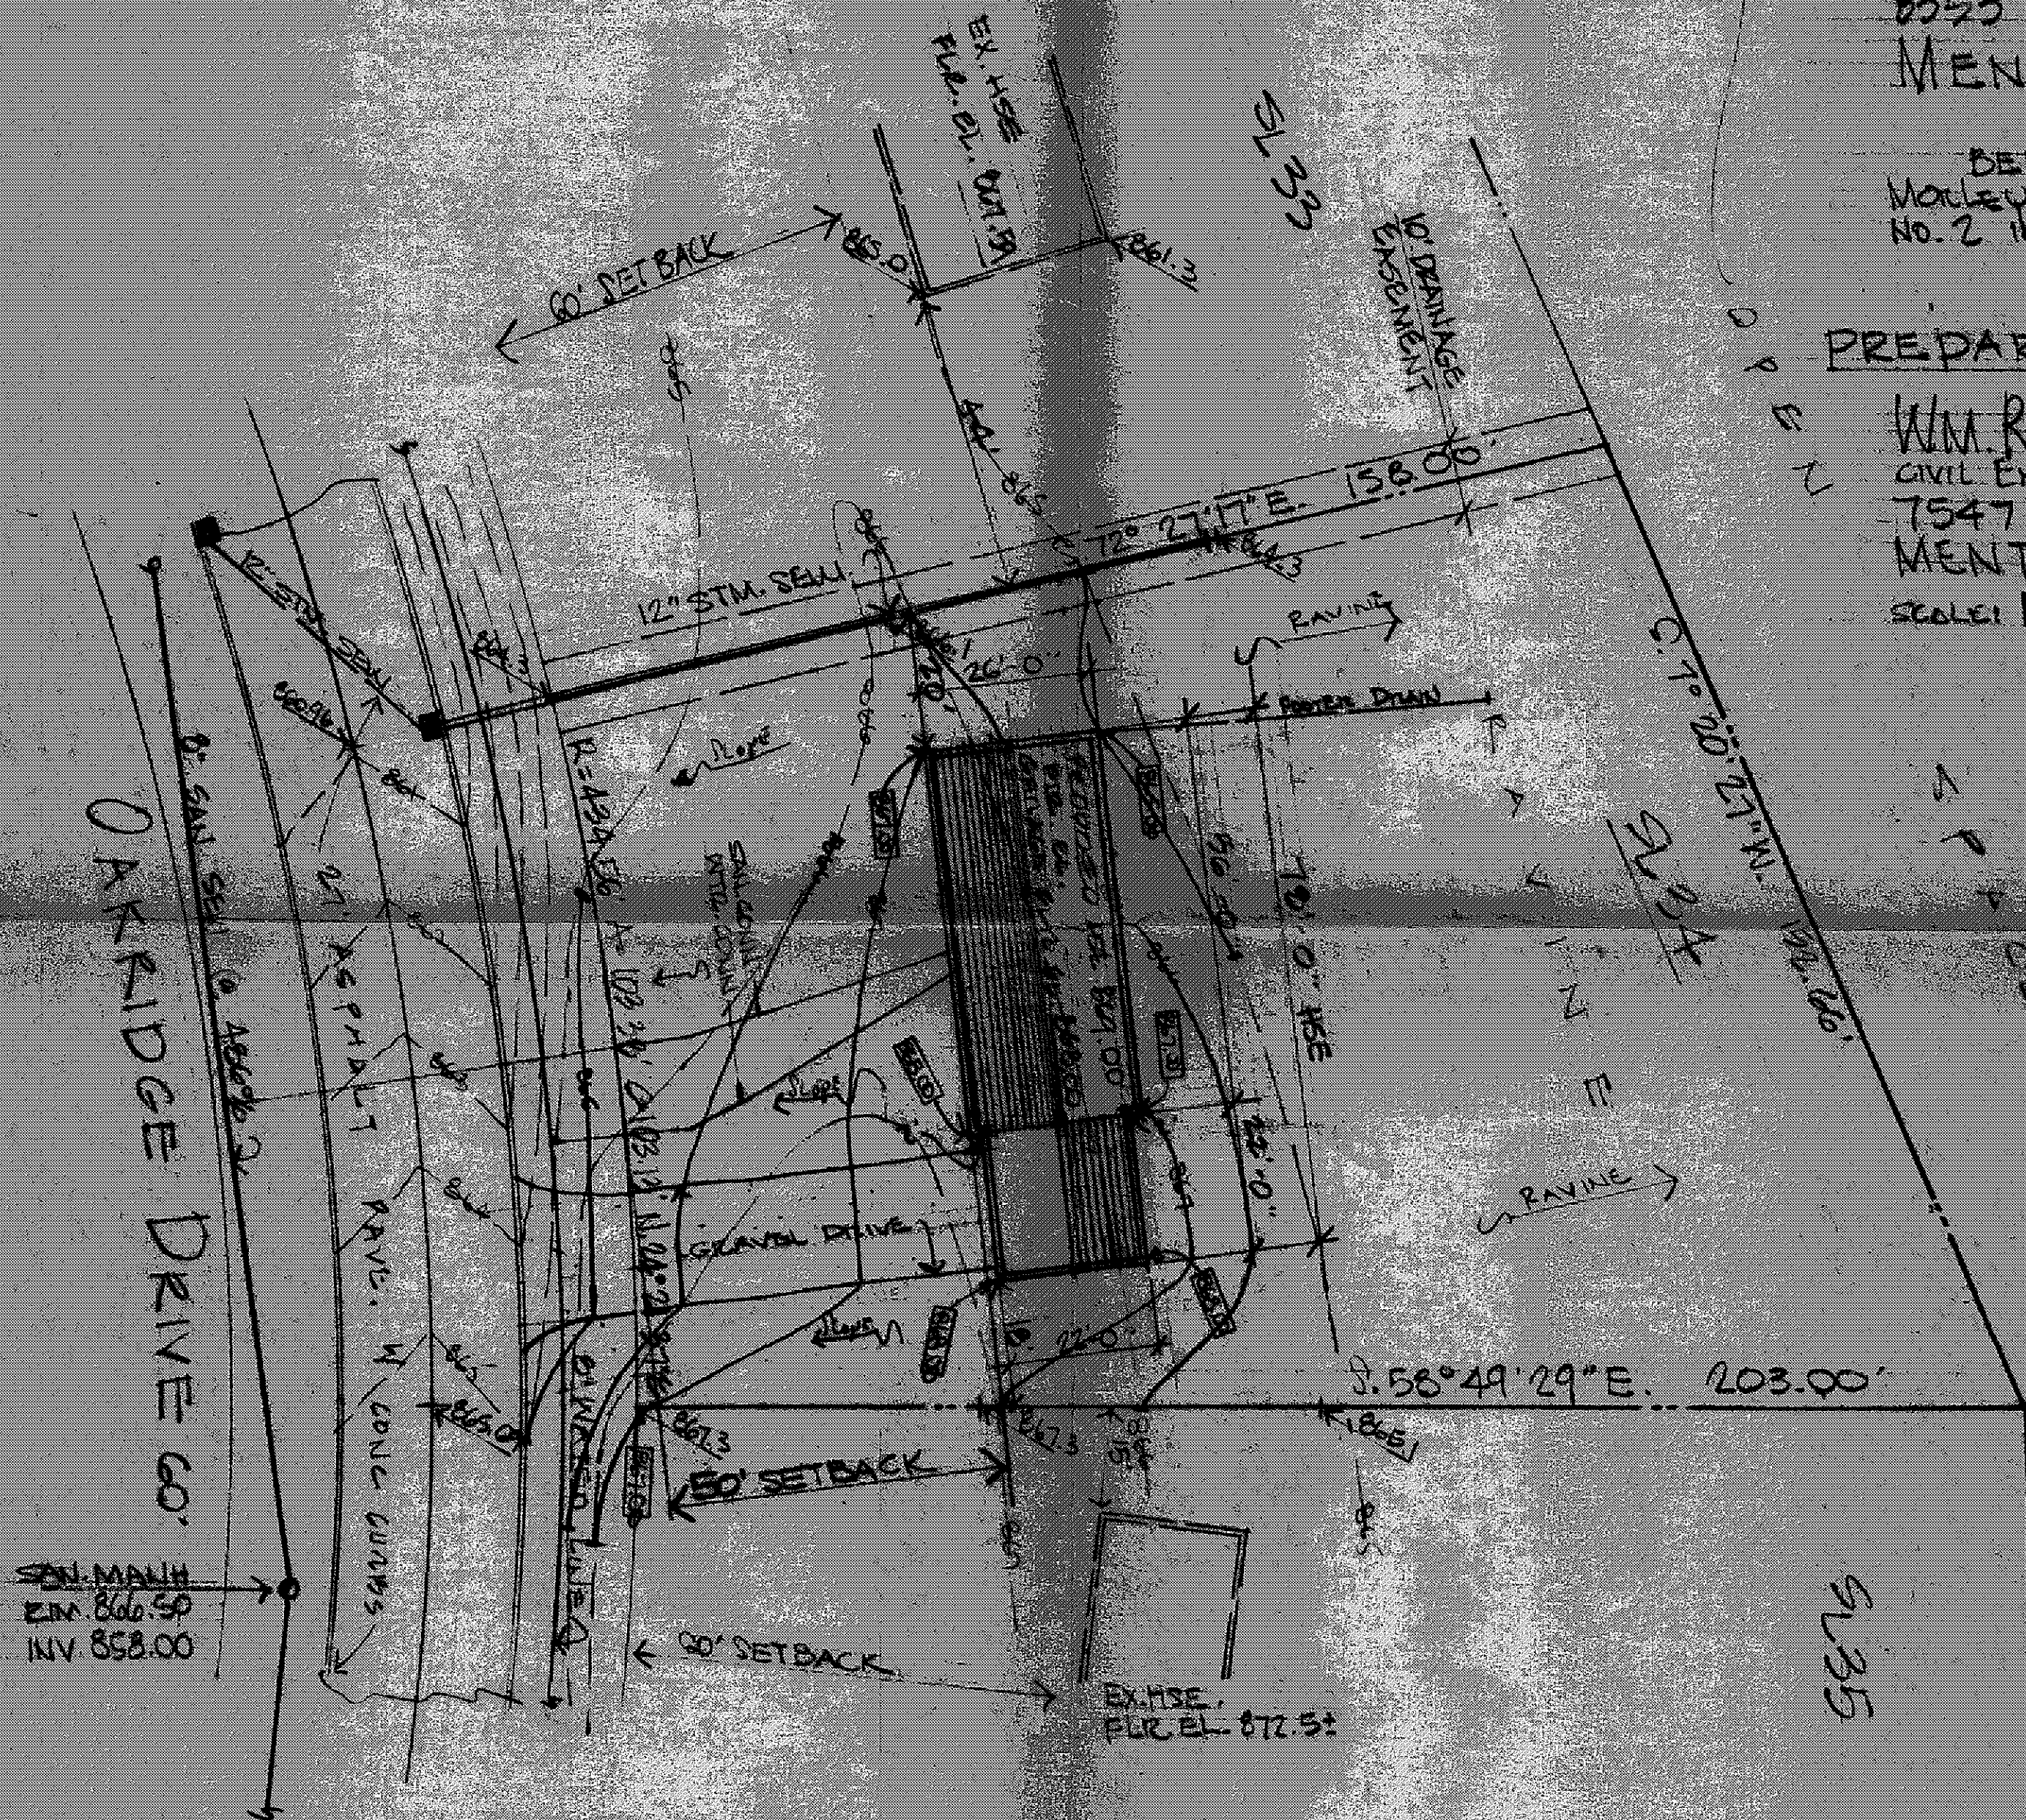

By: *[Signature]*
 Date: 4-29-76
 THOMAS P. GILLES, P.E.
 Lake County Engineer

ZONING PERMIT
 Approved 4-28-76 #3022
[Signature]

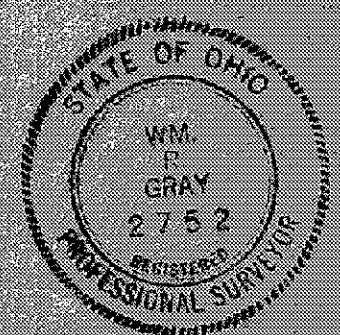

CERTIFICATION:
 I HEREBY CERTIFY THAT THIS
 PLAN IS CORRECT TO THE BEST OF
 MY KNOWLEDGE.
 BY: *[Signature]*
 WM. R. GRAY, P.E. #2752