

SITE PLAN FOR:

SHANDLE CONST.
8353 MENTOR AVE.
MENTOR, OHIO

BEING SUBLT No. 76 IN THE MORLEY HILLS ESTATES
SUPERVISION No. 2 LOCATED IN THE CITY OF
CONCORD TWP., OHIO.

PREPARED BY:

WM. R. GRAY ASSOC. INC.
7547 MENTOR AVE.
MENTOR, OHIO

DATE: JUNE 27, 1975

SCALE: 1" = 20'

CERTIFICATION:


I HEREBY CERTIFY THAT THIS PLAN
IS CORRECT TO THE BEST OF MY
KNOWLEDGE.

By: Wm. R. Gray

WM. R. GRAY REG. SURV. # 2752



STORM MH. RIM EL. =
INV. EL. = 868.21

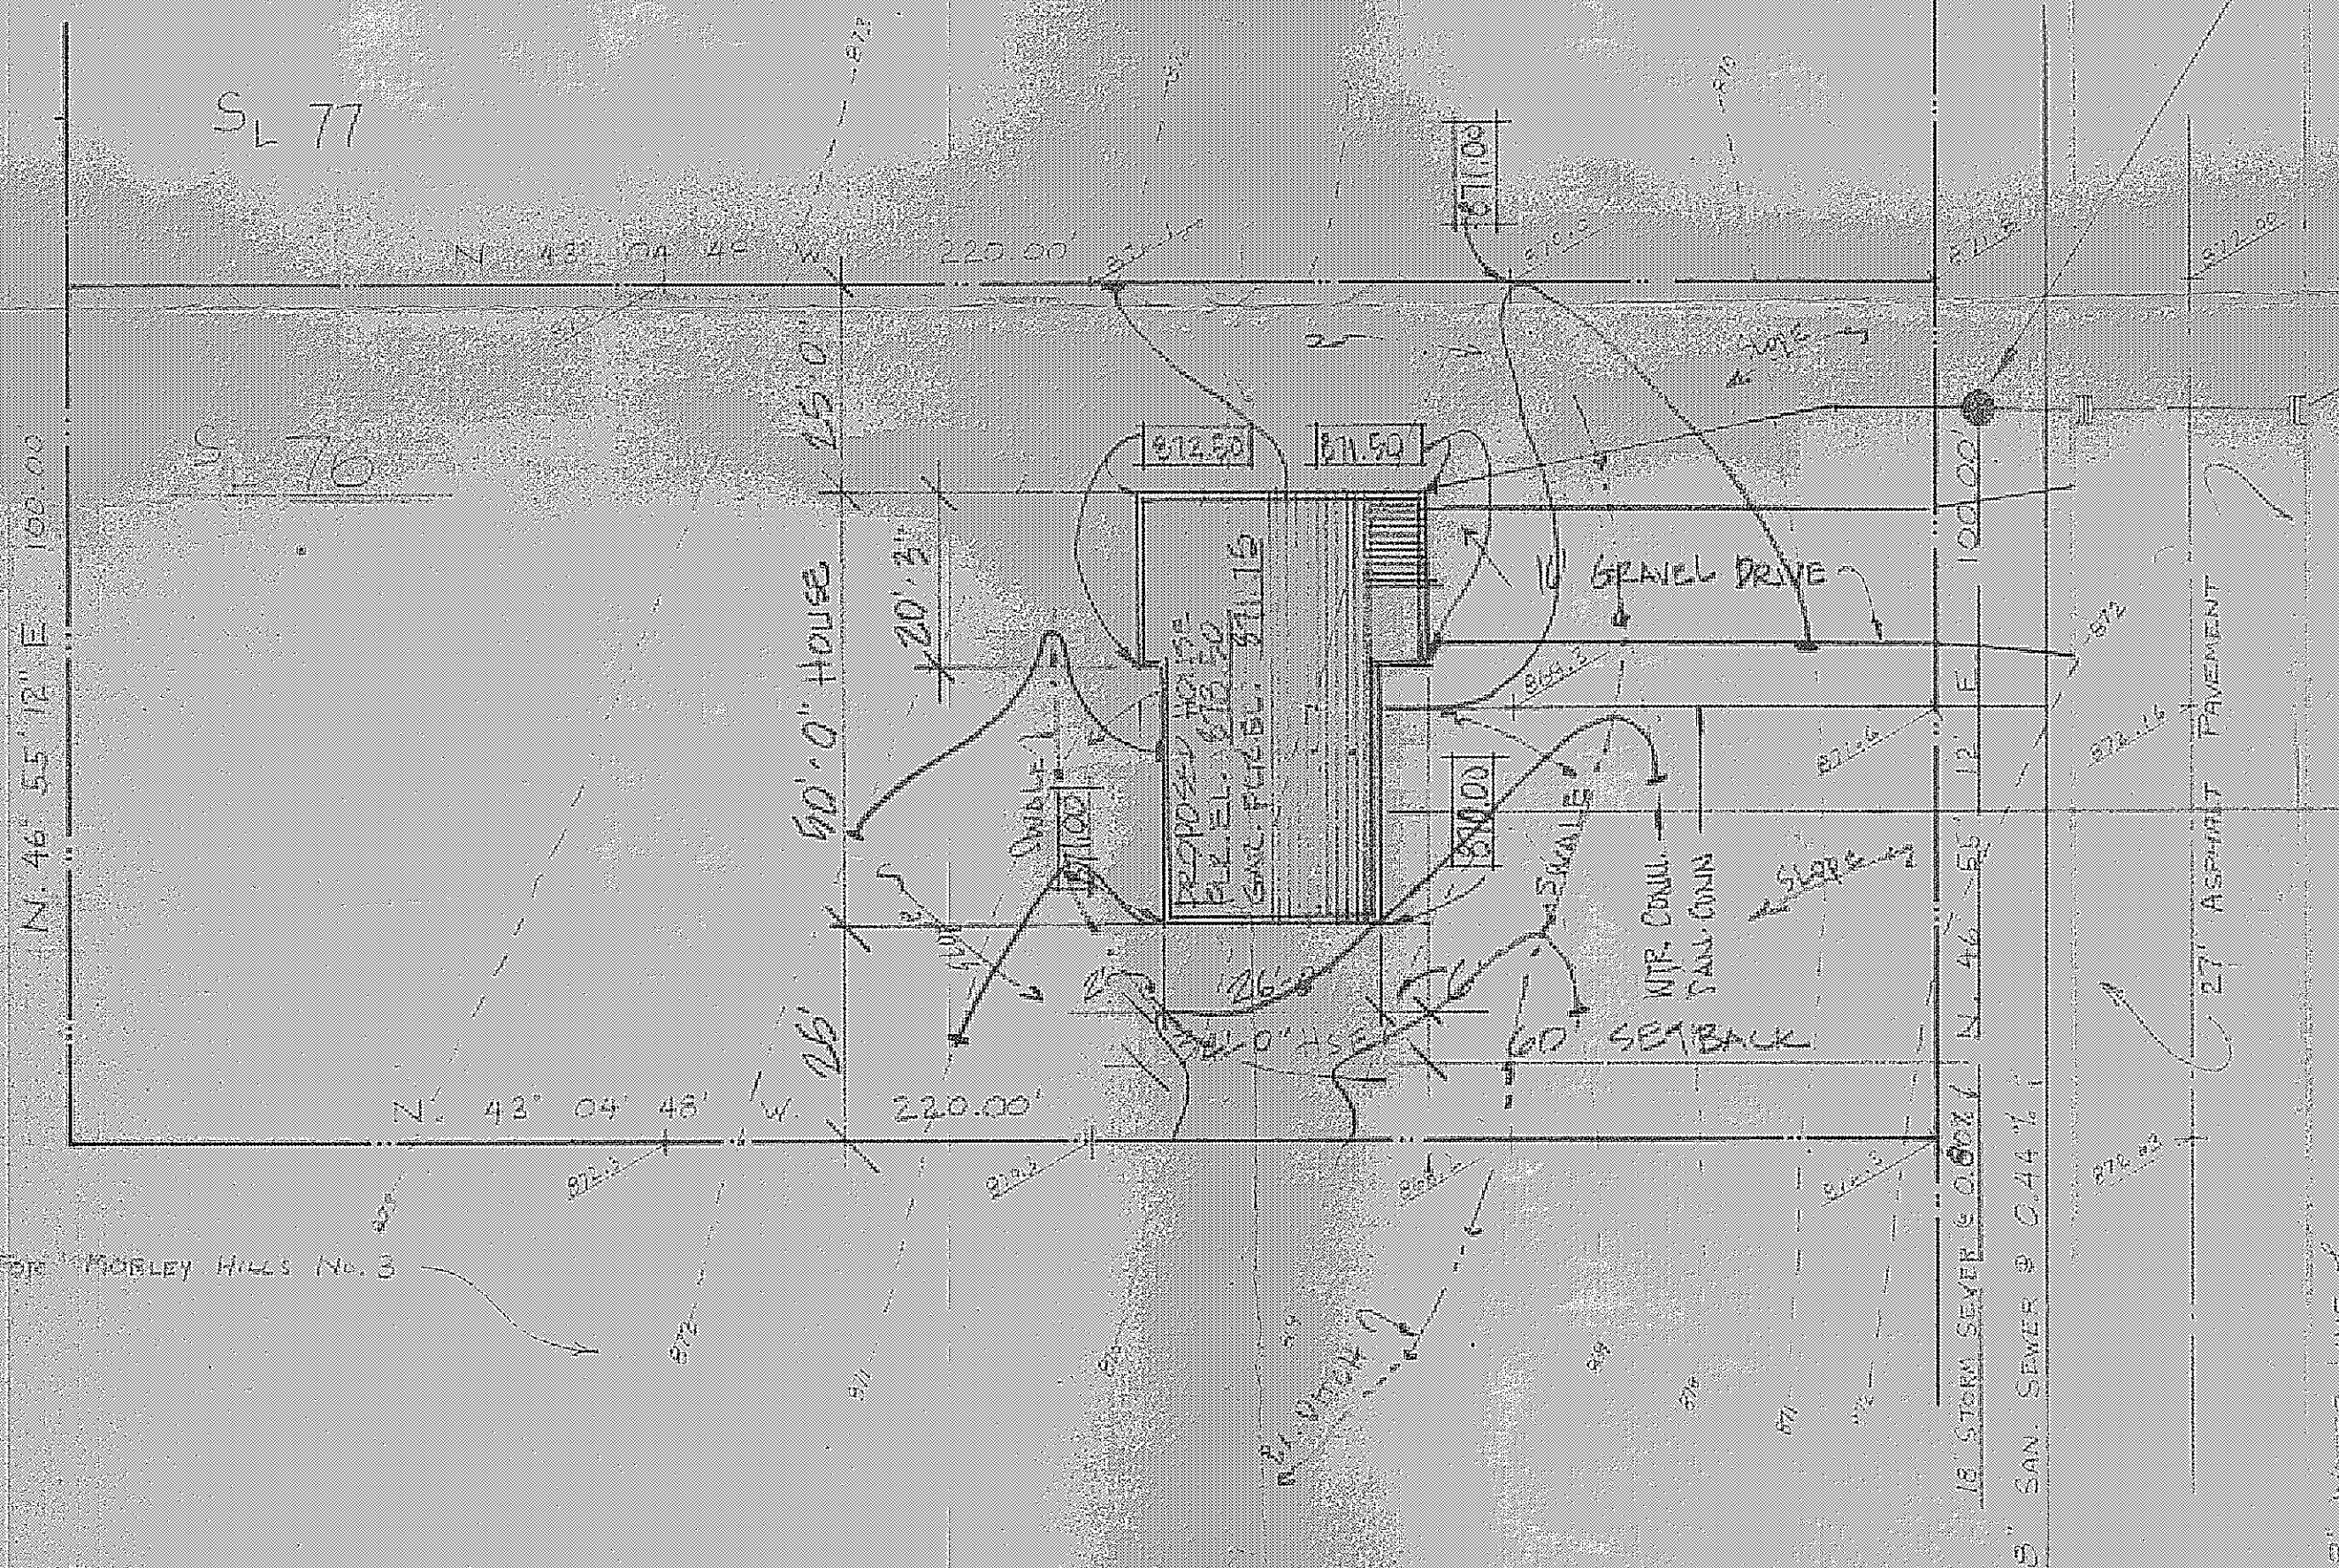

OAKRIDGE DRIVE 60'

zoning Permit # 28
issued 7-2-75
H. E. ...

Grading Plan Approved
as shown and/or noted
THOMAS E. GILLES, P.E.
Lake County Engineer

By: JWK Date: 7-7-75

SAN. MH. USED AS T.B.M.
FIN. EL. = 873.45 INV. EL. = 861.00