

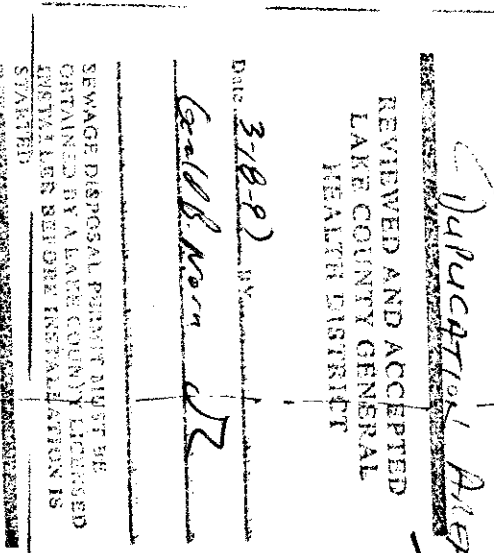
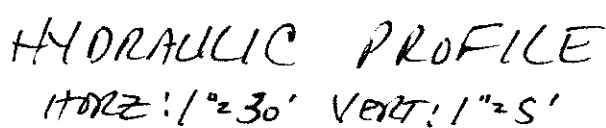
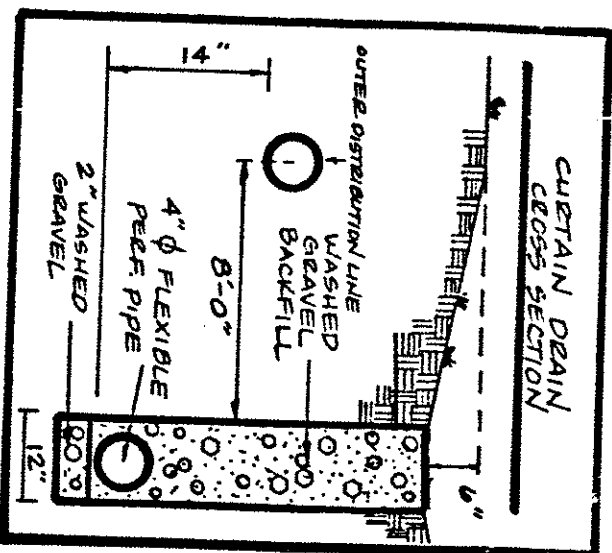
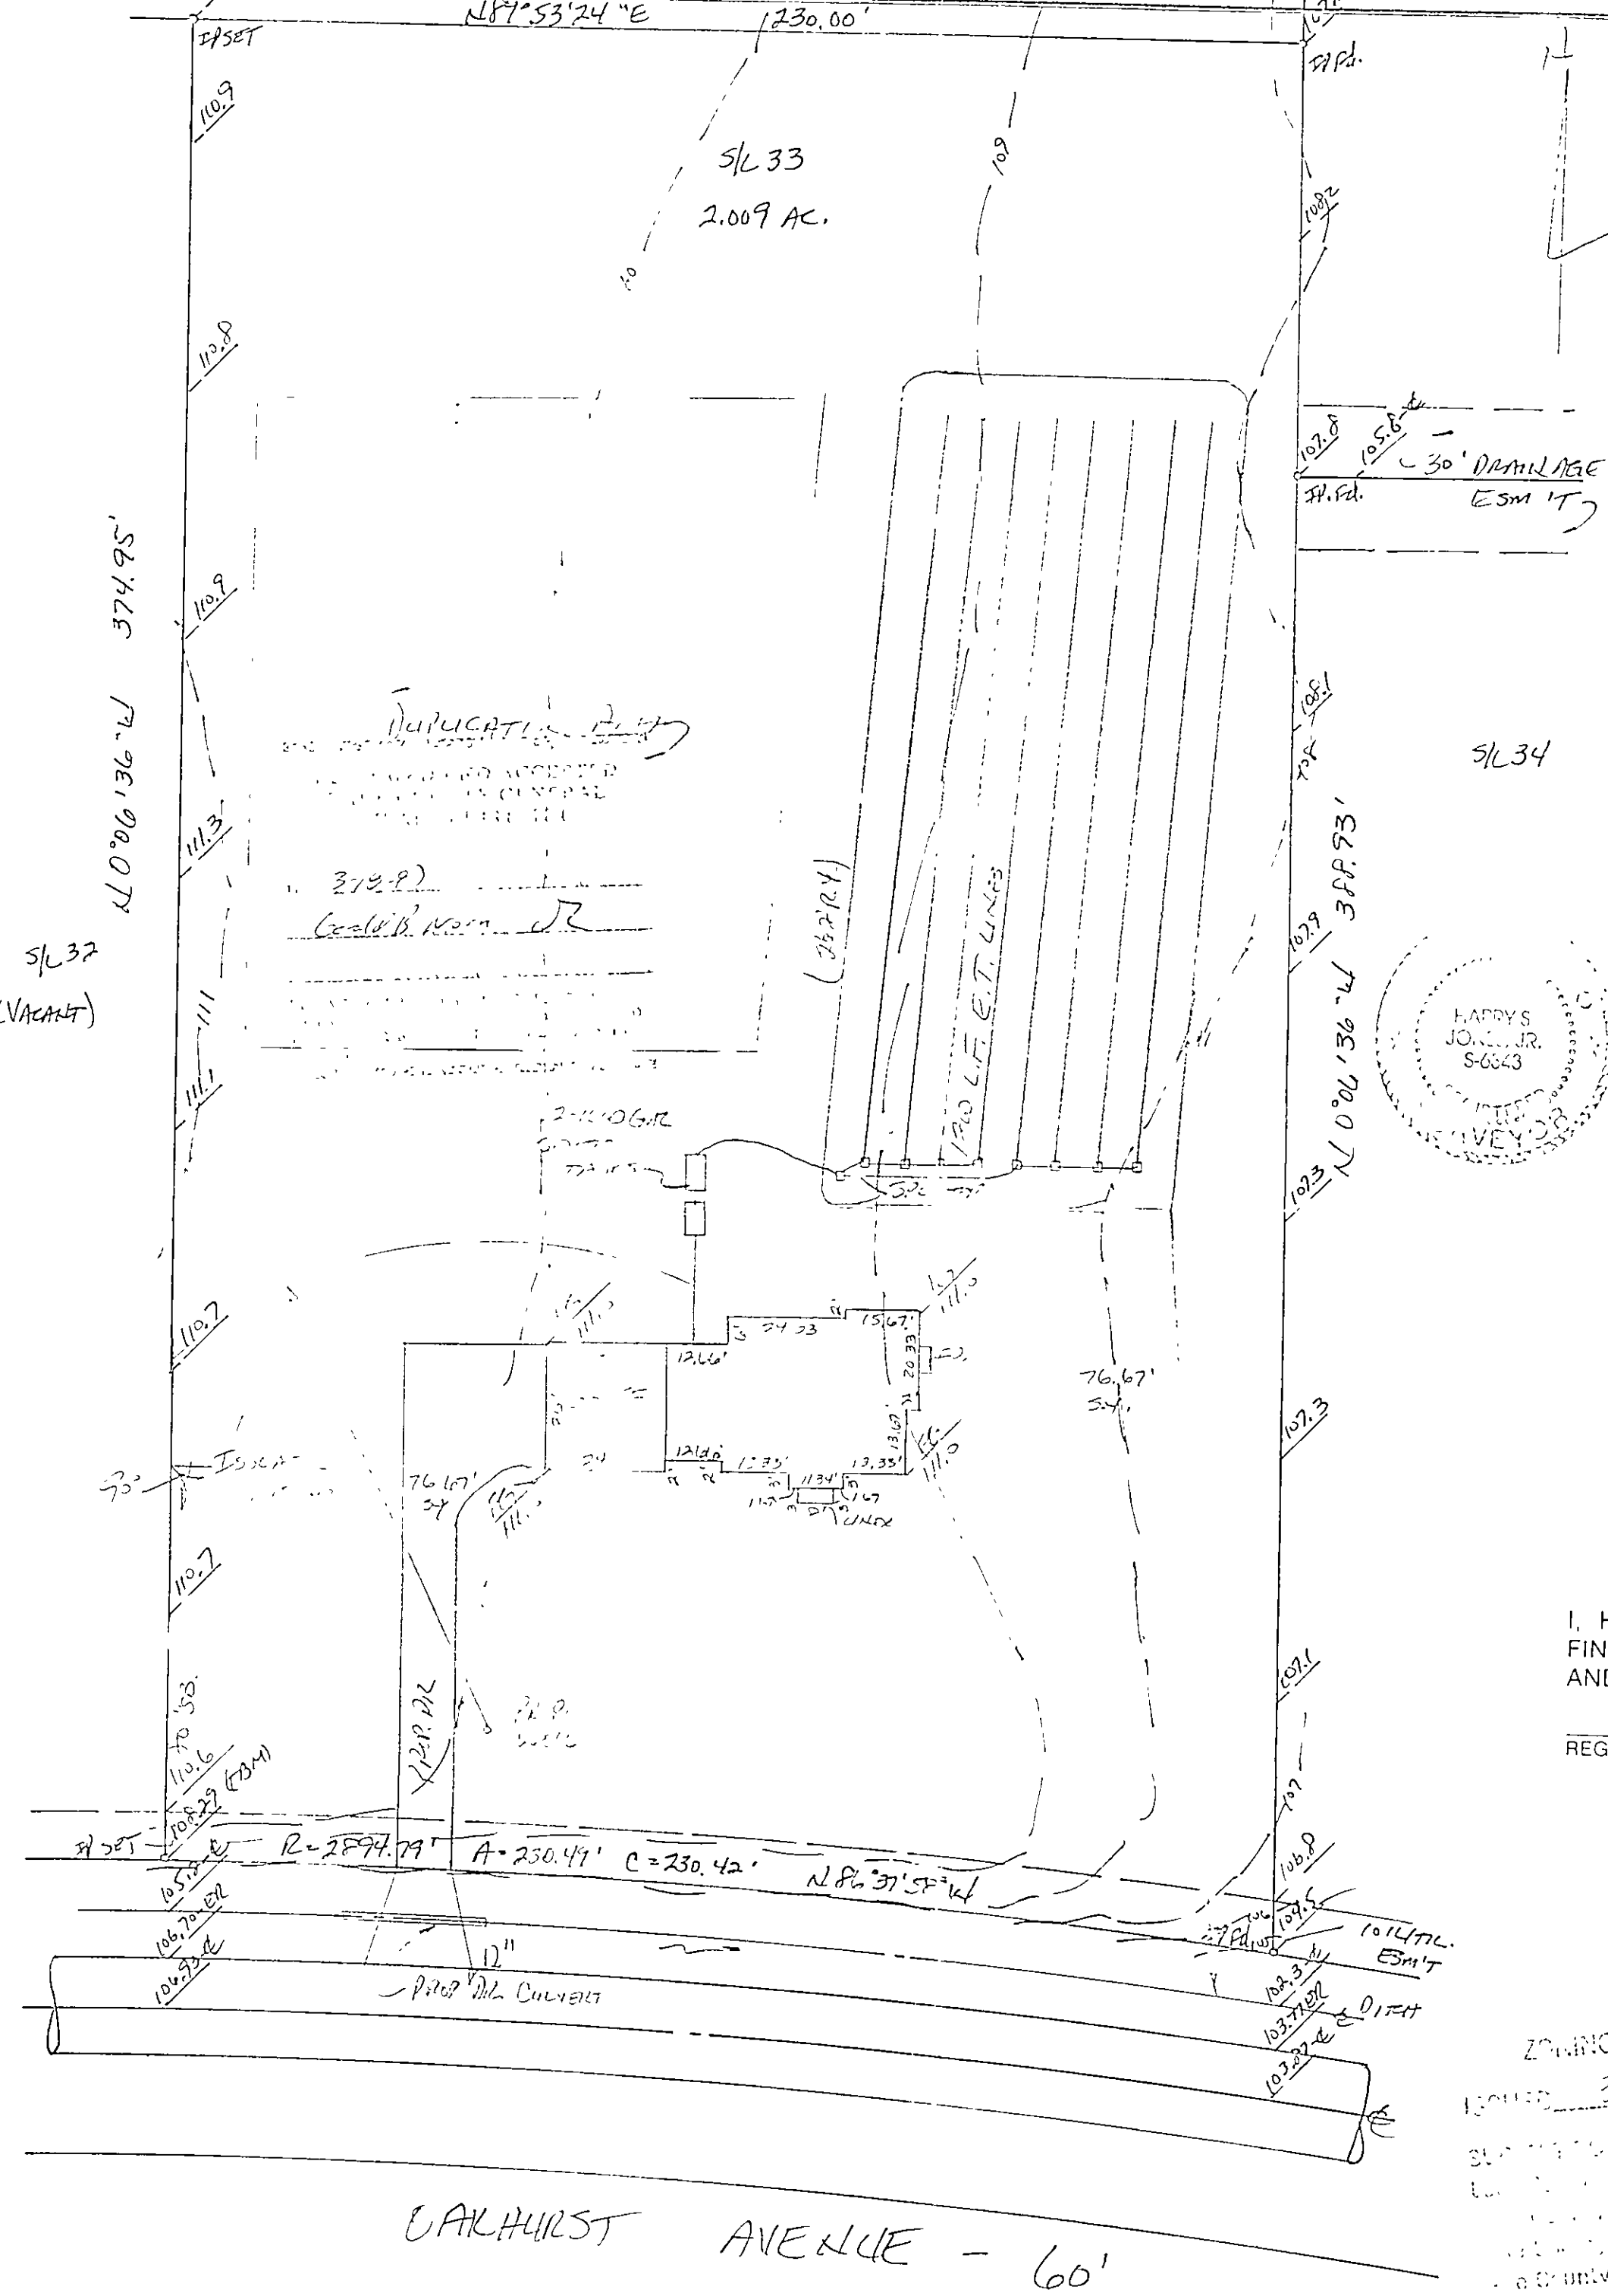
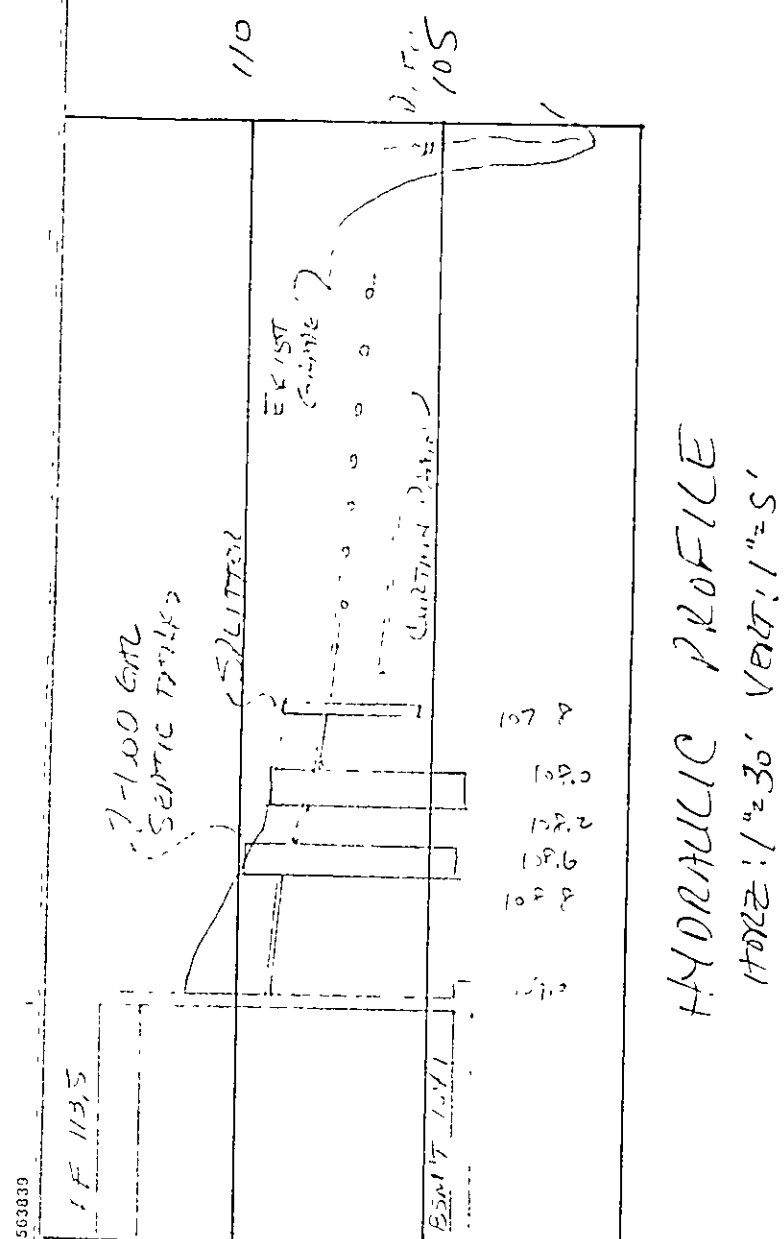


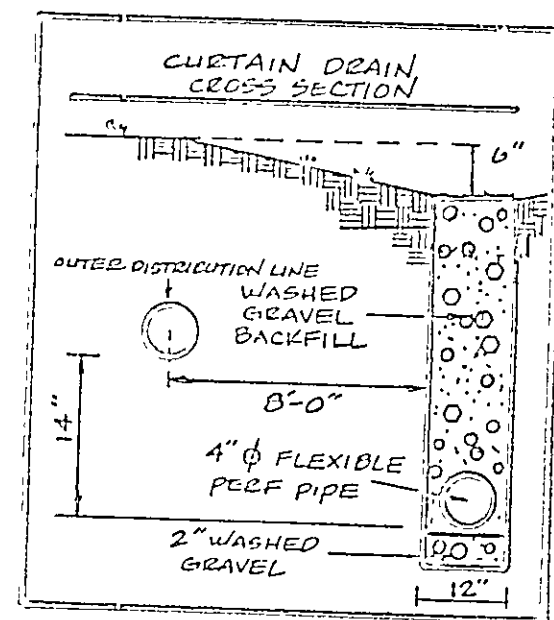

Name Henry Jones Reg. No. 4343

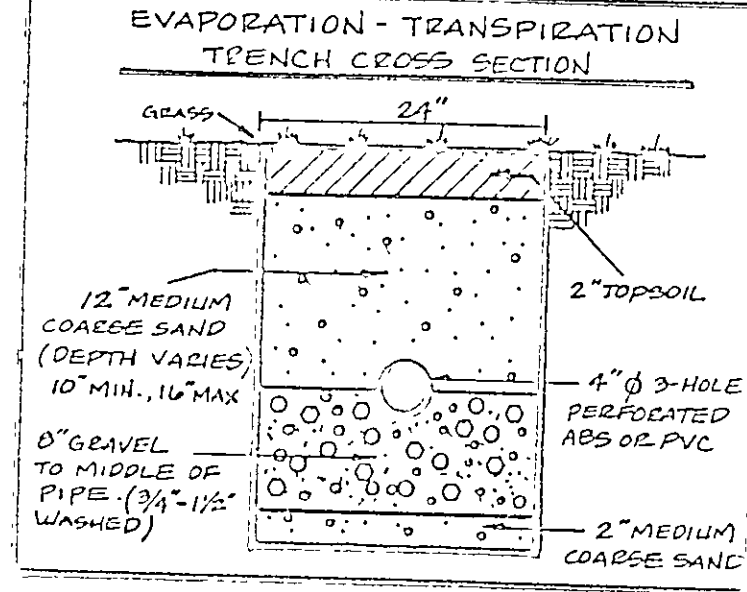

SITE PLAN
CONCORD TOWNSHIP, LAKE COUNTY, OHIO

FOR: VAL WINKLE BUILDERS
 CLIENT OWNER

ADDRESS STREET CITY ZIP

HAWTHORNE WOODS SUB
 SUBDIVISION 15-46 NAME
33 VOL. PG.
 SUBLOT NO. VALHURST AVE. STREET

LOT TRACT
 VOLUME PAGE
 PERM. PARCEL NO. STREET

LEGEND

SANITARY MANHOLE	-----○	WATER VALVE (GAS)	-----◇
STORM MANHOLE	-----○	WATER METER (GAS)	-----◇
INLET OR CATCH BASIN	-----□	AS BUILT ELEVATION	100.0
HYDRANT	-----◇	INDICATES	
EXISTING CONTOURS	-----○	DIRECTION OF	
PROPOSED CONTOURS	-----○	SURFACE DRAINAGE	
EXIST. ELEV.	100.0		
	100.0	PROP. ELEV.	

REMARKS

ALL BOUNDARY DATA SHOWN WAS OBTAINED FROM (DEEDS, RECORDED SUBDIVISION PLAT OR OTHER PUBLIC RECORDS)

LOCATIONS AS SHOWN OF ADJACENT WELLS AND SEPTIC TANKS OBTAINED FROM LAKE COUNTY HEALTH DEPARTMENT

DESIGN CERTIFICATION

THIS PLAT WAS PREPARED BY ME, AND IS CORRECT TO THE BEST OF MY KNOWLEDGE AND BELIEF.

NAME Harry Jones Jr. SURVEYOR REGISTRATION NO. 6343

CHECK LIST

NO. OF BEDROOMS	WATER MAIN SIZE, LOCATION
DIMENSIONS	SAN. SEWER SIZE % GR. LOC.
BEARINGS	SAN. MH. CAST. ELEV. INV. ELEV.
TIE TO NEAREST STREET	SAN. CONN. SIZE, LOC. DEPTH
SUBLOT NO. PARCEL NO.	STORM SEWER SIZE % GR. LOC.
SURROUNDING OWNERS	STORM MH. CAST ELEV INV. ELEV.
BLDG. DIMENSIONS FIN. GR.	PAVT TYPE GRADE CURBS
BLDG. TIES FLR. GRADES	GAS LINE LOC. SIZE PRESSURE
APRON TYPE WIDTH THICKNESS	SEPTIC TANK LOCATION & DUPLICATION AREA
SIDEWALK TYPE WIDTH THICKNESS	WELL LOCATION
CULVERT TYPE DIA. LENGTH	ISOLATION RADIUS FROM WELL
ROCK OUTCROPPINGS	

PLAN PREPARED BY:

BABCOCK & JONES & ASSOCIATES, INC.

PAINESVILLE OHIO

NO. 1	DATE	BY	DRAWN BY	SCALE	PHONE NO.
1	EX. HOUSE	EF. 11/10	MT	1" = 30'	357-1811
2			CHK'D.	DATE	DRAWING NO.
3			MT	3/11/97	
4			CREW CHIEF	APP'D.	
5	3/12/97	MT	WB	MT	91-180-33

"AS BUILT" CERTIFICATION

I, HEREBY CERTIFY THAT THE CIRCLED GRADES ARE EXISTING FINISH GRADES CHECKED IN THE FIELD ON _____, 19____ AND ARE CORRECT TO THE BEST OF MY KNOWLEDGE AND BELIEF.

REGISTERED SURVEYOR REG NO

TBM - TOP OF IRON PIN @
 S.W. COR. S/L 33
 ELEV. ~ 108.29

Grading Plan Approved as shown and/or noted
THOMAS P. GILLES, P.E.
 Lake County Engineer

By BJH Date 3.27.97
 12" culvert

ZONING PERMIT #0397-2664
 3-27-97

"I, the undersigned, hereby certify that this topographic map, showing 6", 1" or 2" contours, and all other data shown hereon represent an accurate and true survey made by me on the 10th day of MARCH, 1997 and that the elevations were taken at appropriate intervals and that as of that date they existed as indicated hereon."

Name Harry Jones Jr. #6343
 Reg No