
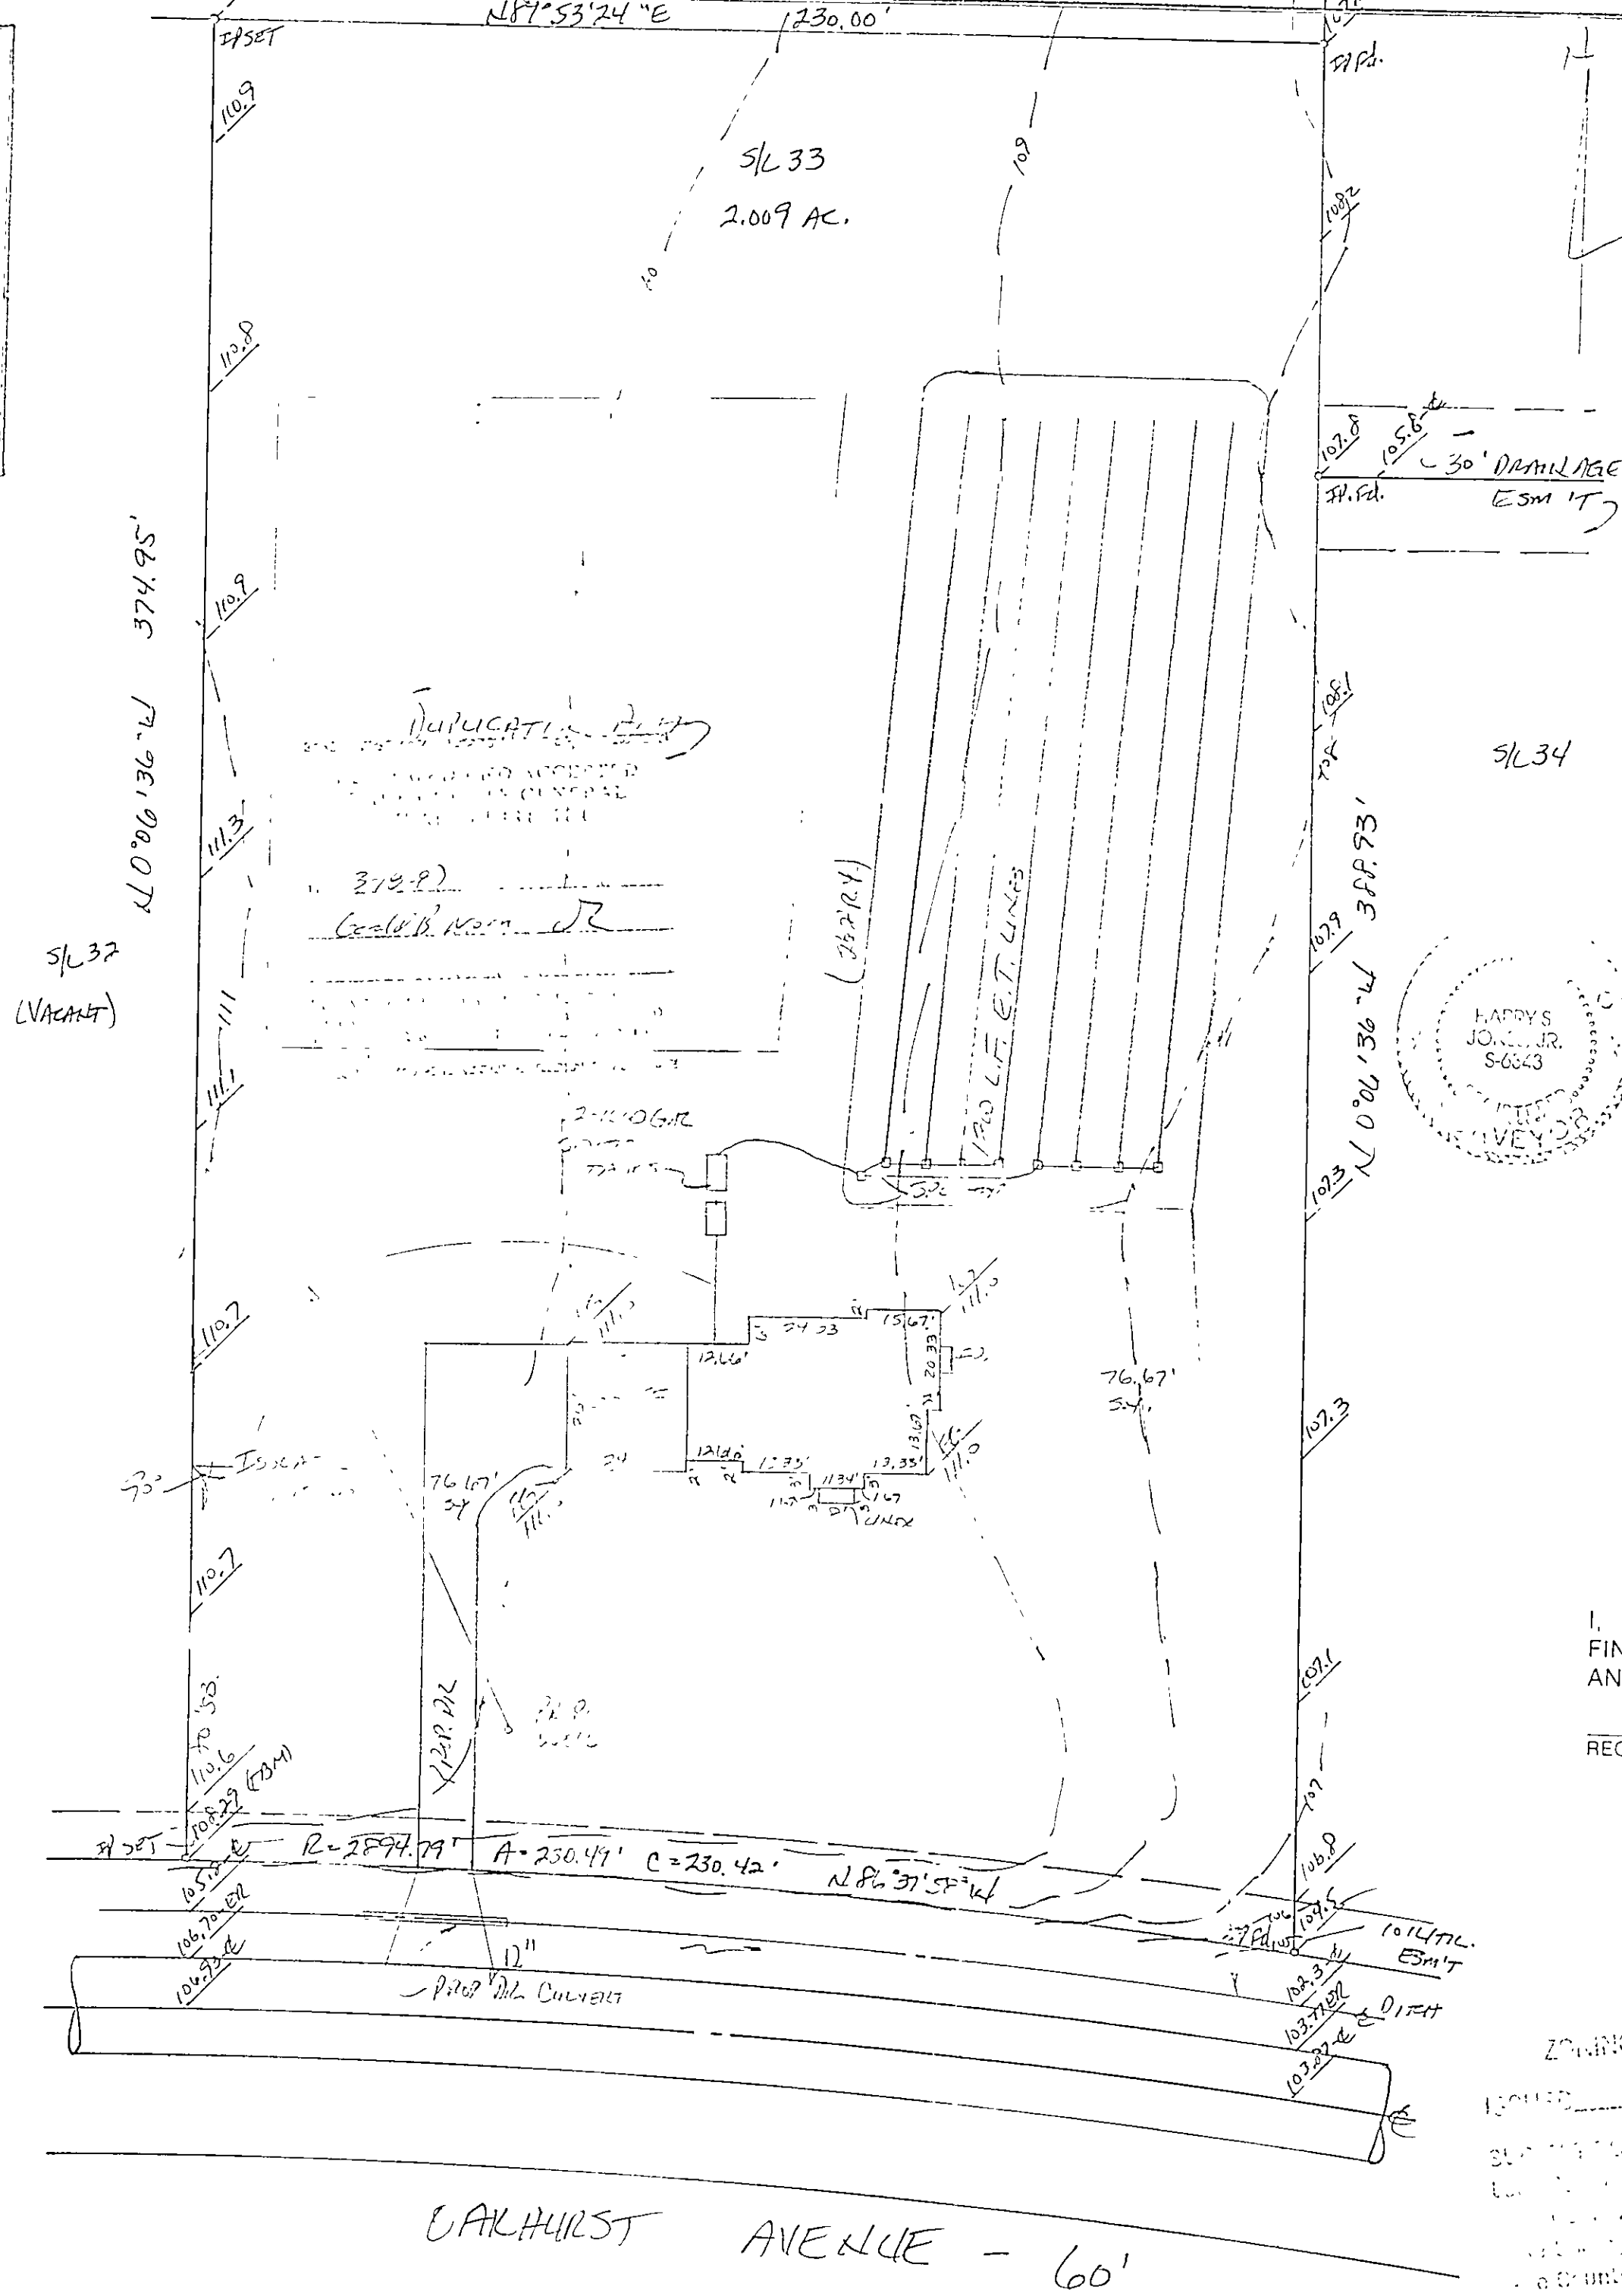
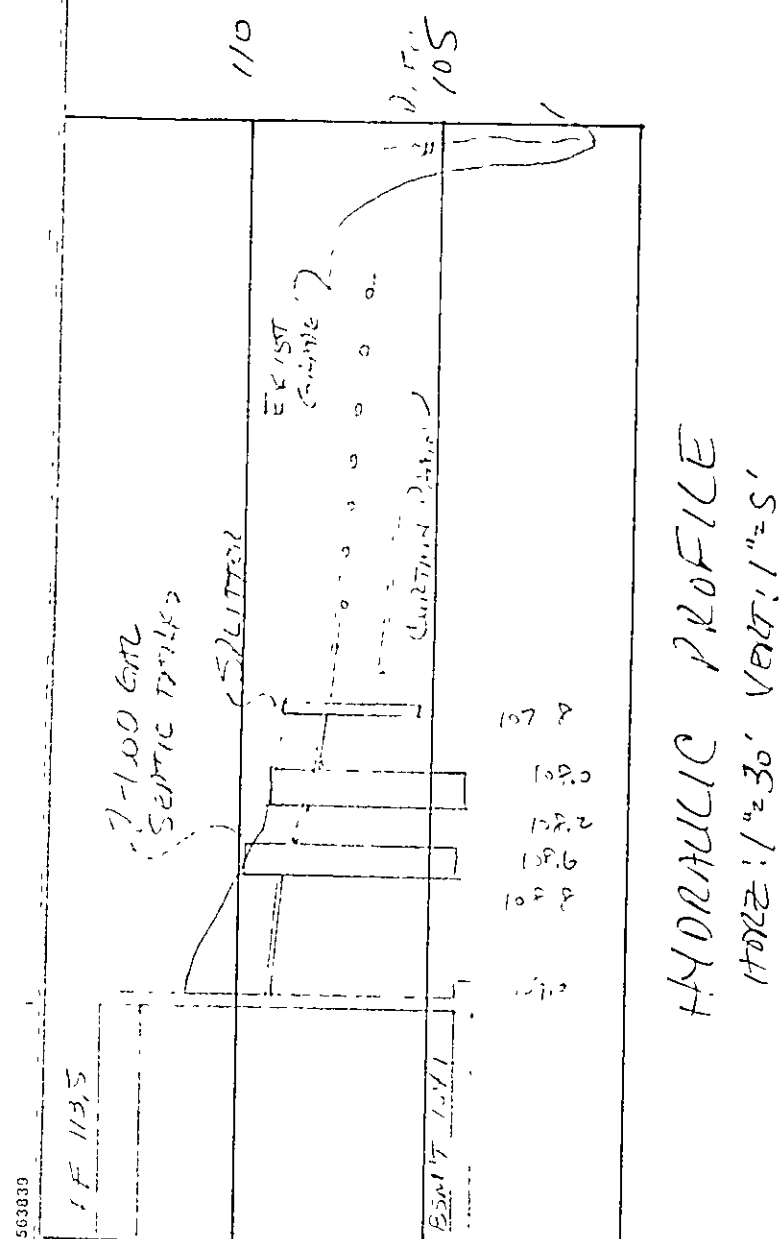
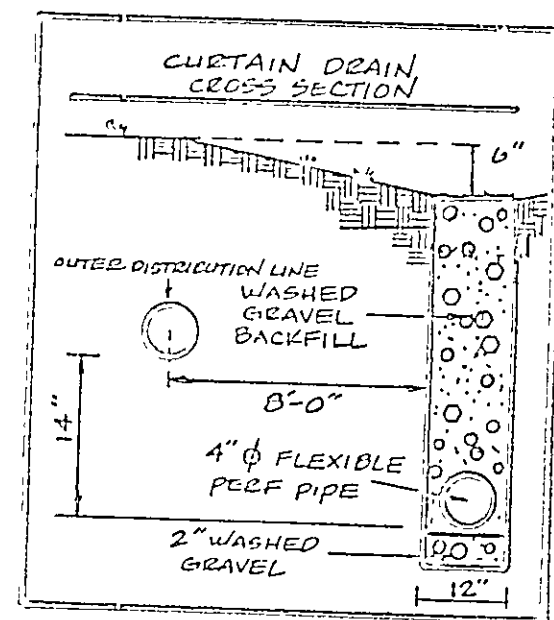


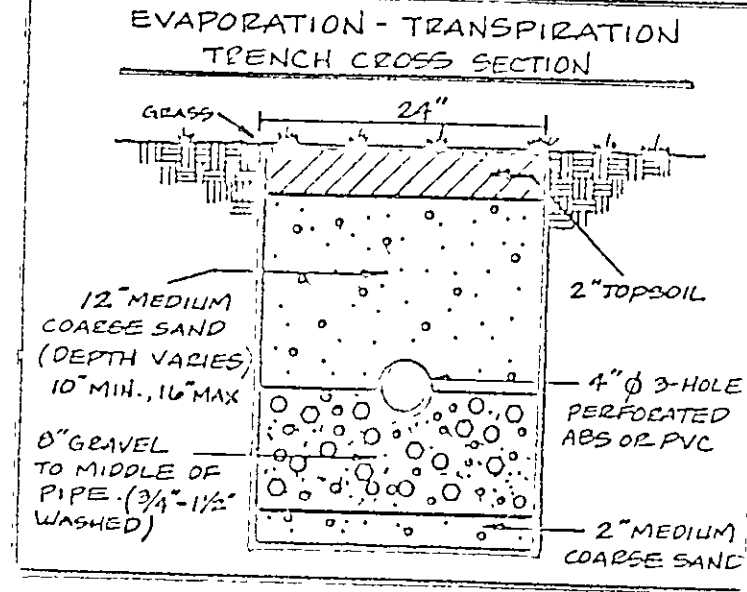

SITE PLAN
 CONCORD TOWNSHIP, LAKE COUNTY, OHIO
 FOR: VAL WINKLE BUILDERS
 CLIENT OWNER
 ADDRESS STREET CITY ZIP
 HAWTHORNE WOODS SUB
 SUBDIVISION 15-46 NAME
 33 VOL. PG.
 SUBLOT NO. OAKHURST AVE. STREET PERM. PARCEL NO. TRACT PAGE

LEGEND

SANITARY MANHOLE	-----○	WATER VALVE (GAS)	-----◇
STORM MANHOLE	-----○	WATER METER (GAS)	-----◇
INLET OR CATCH BASIN	-----□	AS BUILT ELEVATION	100.0
HYDRANT	-----◇	INDICATES	DIRECTION OF
EXISTING CONTOURS	-----○	SURFACE DRAINAGE	
PROPOSED CONTOURS	-----○		
EXIST. ELEV.	100.0		
PROP. ELEV.	100.0		

REMARKS
 ALL BOUNDARY DATA SHOWN WAS OBTAINED FROM (DEEDS, RECORDED
 SUBDIVISION PLAT OR OTHER PUBLIC RECORDS)
 LOCATIONS AS SHOWN OF ADJACENT WELLS AND SEPTIC TANKS OBTAINED FROM
 LAKE COUNTY HEALTH DEPARTMENT

DESIGN CERTIFICATION
 THIS PLAT WAS PREPARED BY ME, AND IS CORRECT
 TO THE BEST OF MY KNOWLEDGE AND BELIEF.
 NAME Harry Jones Jr. SURVEYOR REGISTRATION NO. 6343

CHECK LIST

NO. OF BEDROOMS	WATER MAIN SIZE, LOCATION
DIMENSIONS	SAN. SEWER SIZE % GR. LOC.
BEARINGS	SAN. MH. CAST. ELEV. INV. ELEV.
TIE TO NEAREST STREET	SAN. CONN. SIZE, LOC. DEPTH
SUBLOT NO. PARCEL NO.	STORM SEWER SIZE % GR. LOC.
SURROUNDING OWNERS	STORM MH. CAST ELEV INV. ELEV.
BLDG. DIMENSIONS FIN. GR.	PAVT TYPE GRADE CURBS
BLDG. TIES FLR. GRADES	GAS LINE LOC. SIZE PRESSURE
APRON TYPE WIDTH THICKNESS	SEPTIC TANK LOCATION & DUPLICATION AREA
SIDEWALK TYPE WIDTH THICKNESS	WELL LOCATION
CULVERT TYPE DIA. LENGTH	ISOLATION RADIUS FROM WELL
ROCK OUTCROPPINGS	

PLAN PREPARED BY:
 BABCOCK & JONES & ASSOCIATES, INC.
 PAINESVILLE OHIO
 DRAWN BY HT SCALE 1"=30' PHONE NO. 357-1811
 CHK'D. HT DATE 3/11/97 DRAWING NO.
 CREW CHIEF WB APP'D. HT 91-180-33

"AS BUILT" CERTIFICATION
 I, HEREBY CERTIFY THAT THE CIRCLED GRADES ARE EXISTING
 FINISH GRADES CHECKED IN THE FIELD ON _____, 19____
 AND ARE CORRECT TO THE BEST OF MY KNOWLEDGE AND BELIEF.

REGISTERED SURVEYOR REG NO.
 TBM - TOP OF IRON PIN @
 S.W. COR. 5/L 33
 ELEV. ~ 108.29
 By BJH Date 3.27.97
 12" culvert

ZONING PERMIT #0397-2664
 3-27-97
 I, the undersigned, hereby certify that this topographic map, showing contours, and all other data shown hereon represent an accurate and true survey made by me on the 10th day of March, 1997 and that the elevations were taken at appropriate intervals and that as of that date they existed as indicated hereon.
 Name Harry Jones Jr. #6343
 Reg No.