




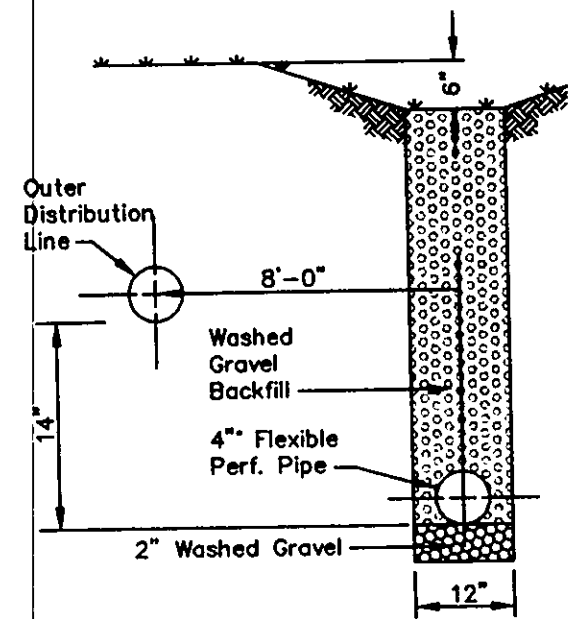

CURTAIN DRAIN CROSS SECTION
NO SCALE

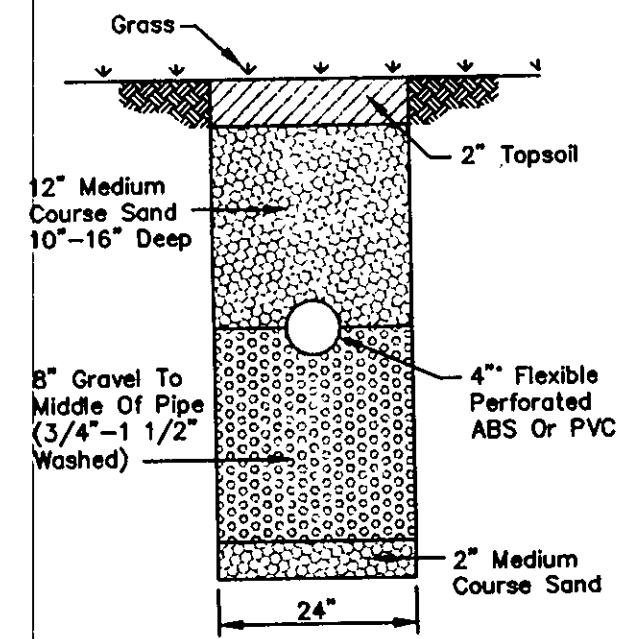


EVAPORATION-TRANSPIRATION
TRENCH CROSS-SECTION
NO SCALE

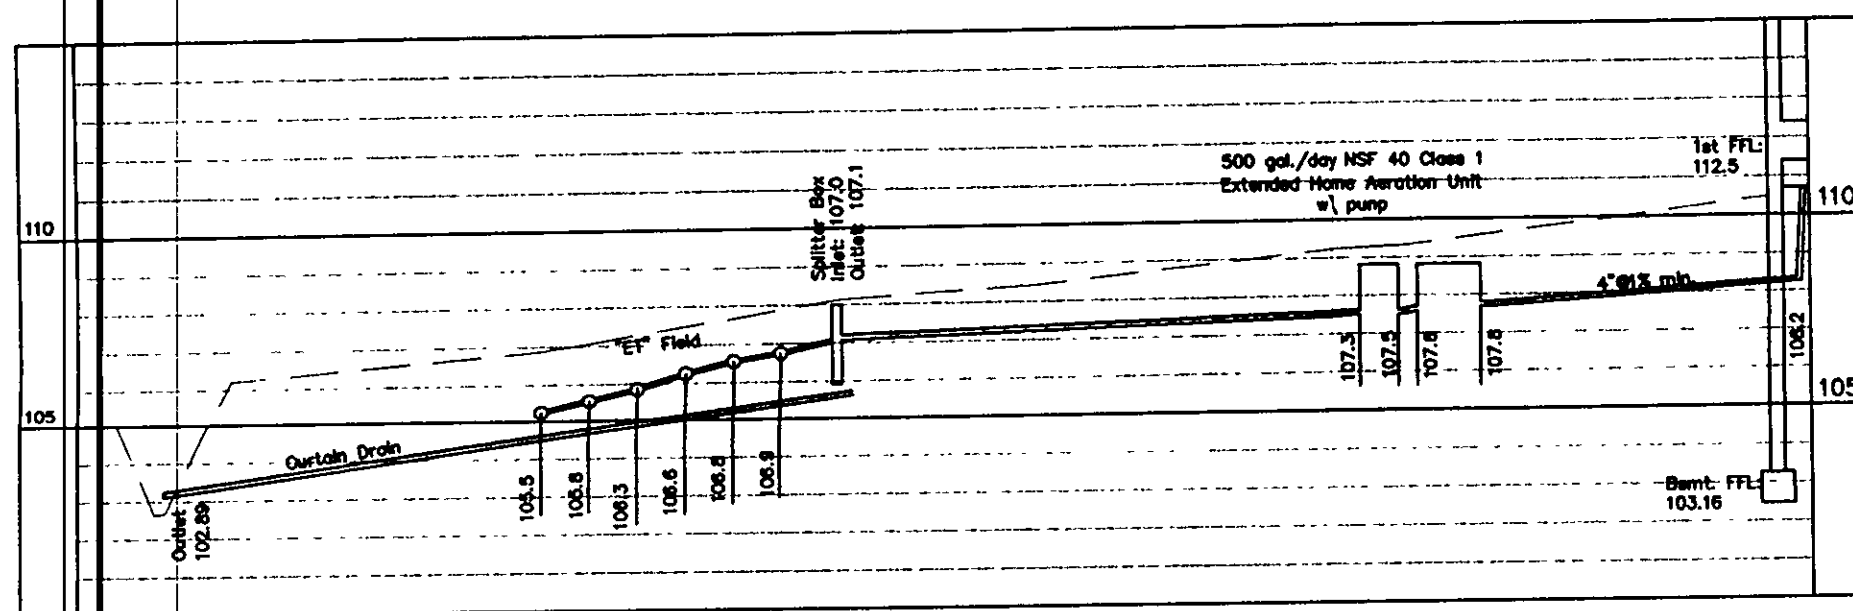

HYDRAULIC PROFILE


Horizontal : 1" = 30'
Vertical : 1" = 5'

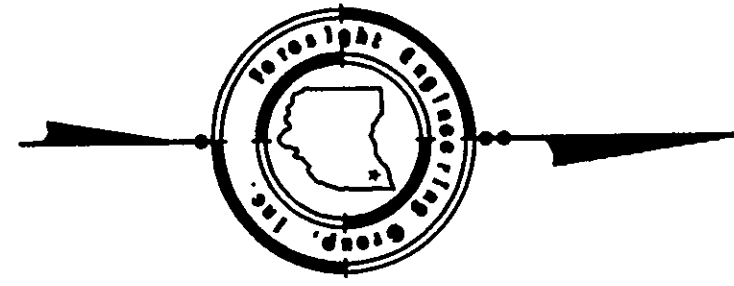

REVIEWED AND ACCEPTED
LAKE COUNTY GENERAL
HEALTH DISTRICT

Date: 7-7-98
Jared Brown

SEWAGE DISPOSAL PERMIT MUST BE
OBTAINED BY A LAKE COUNTY LICENSED
INSTALLER BEFORE INSTALLATION IS
STARTED.

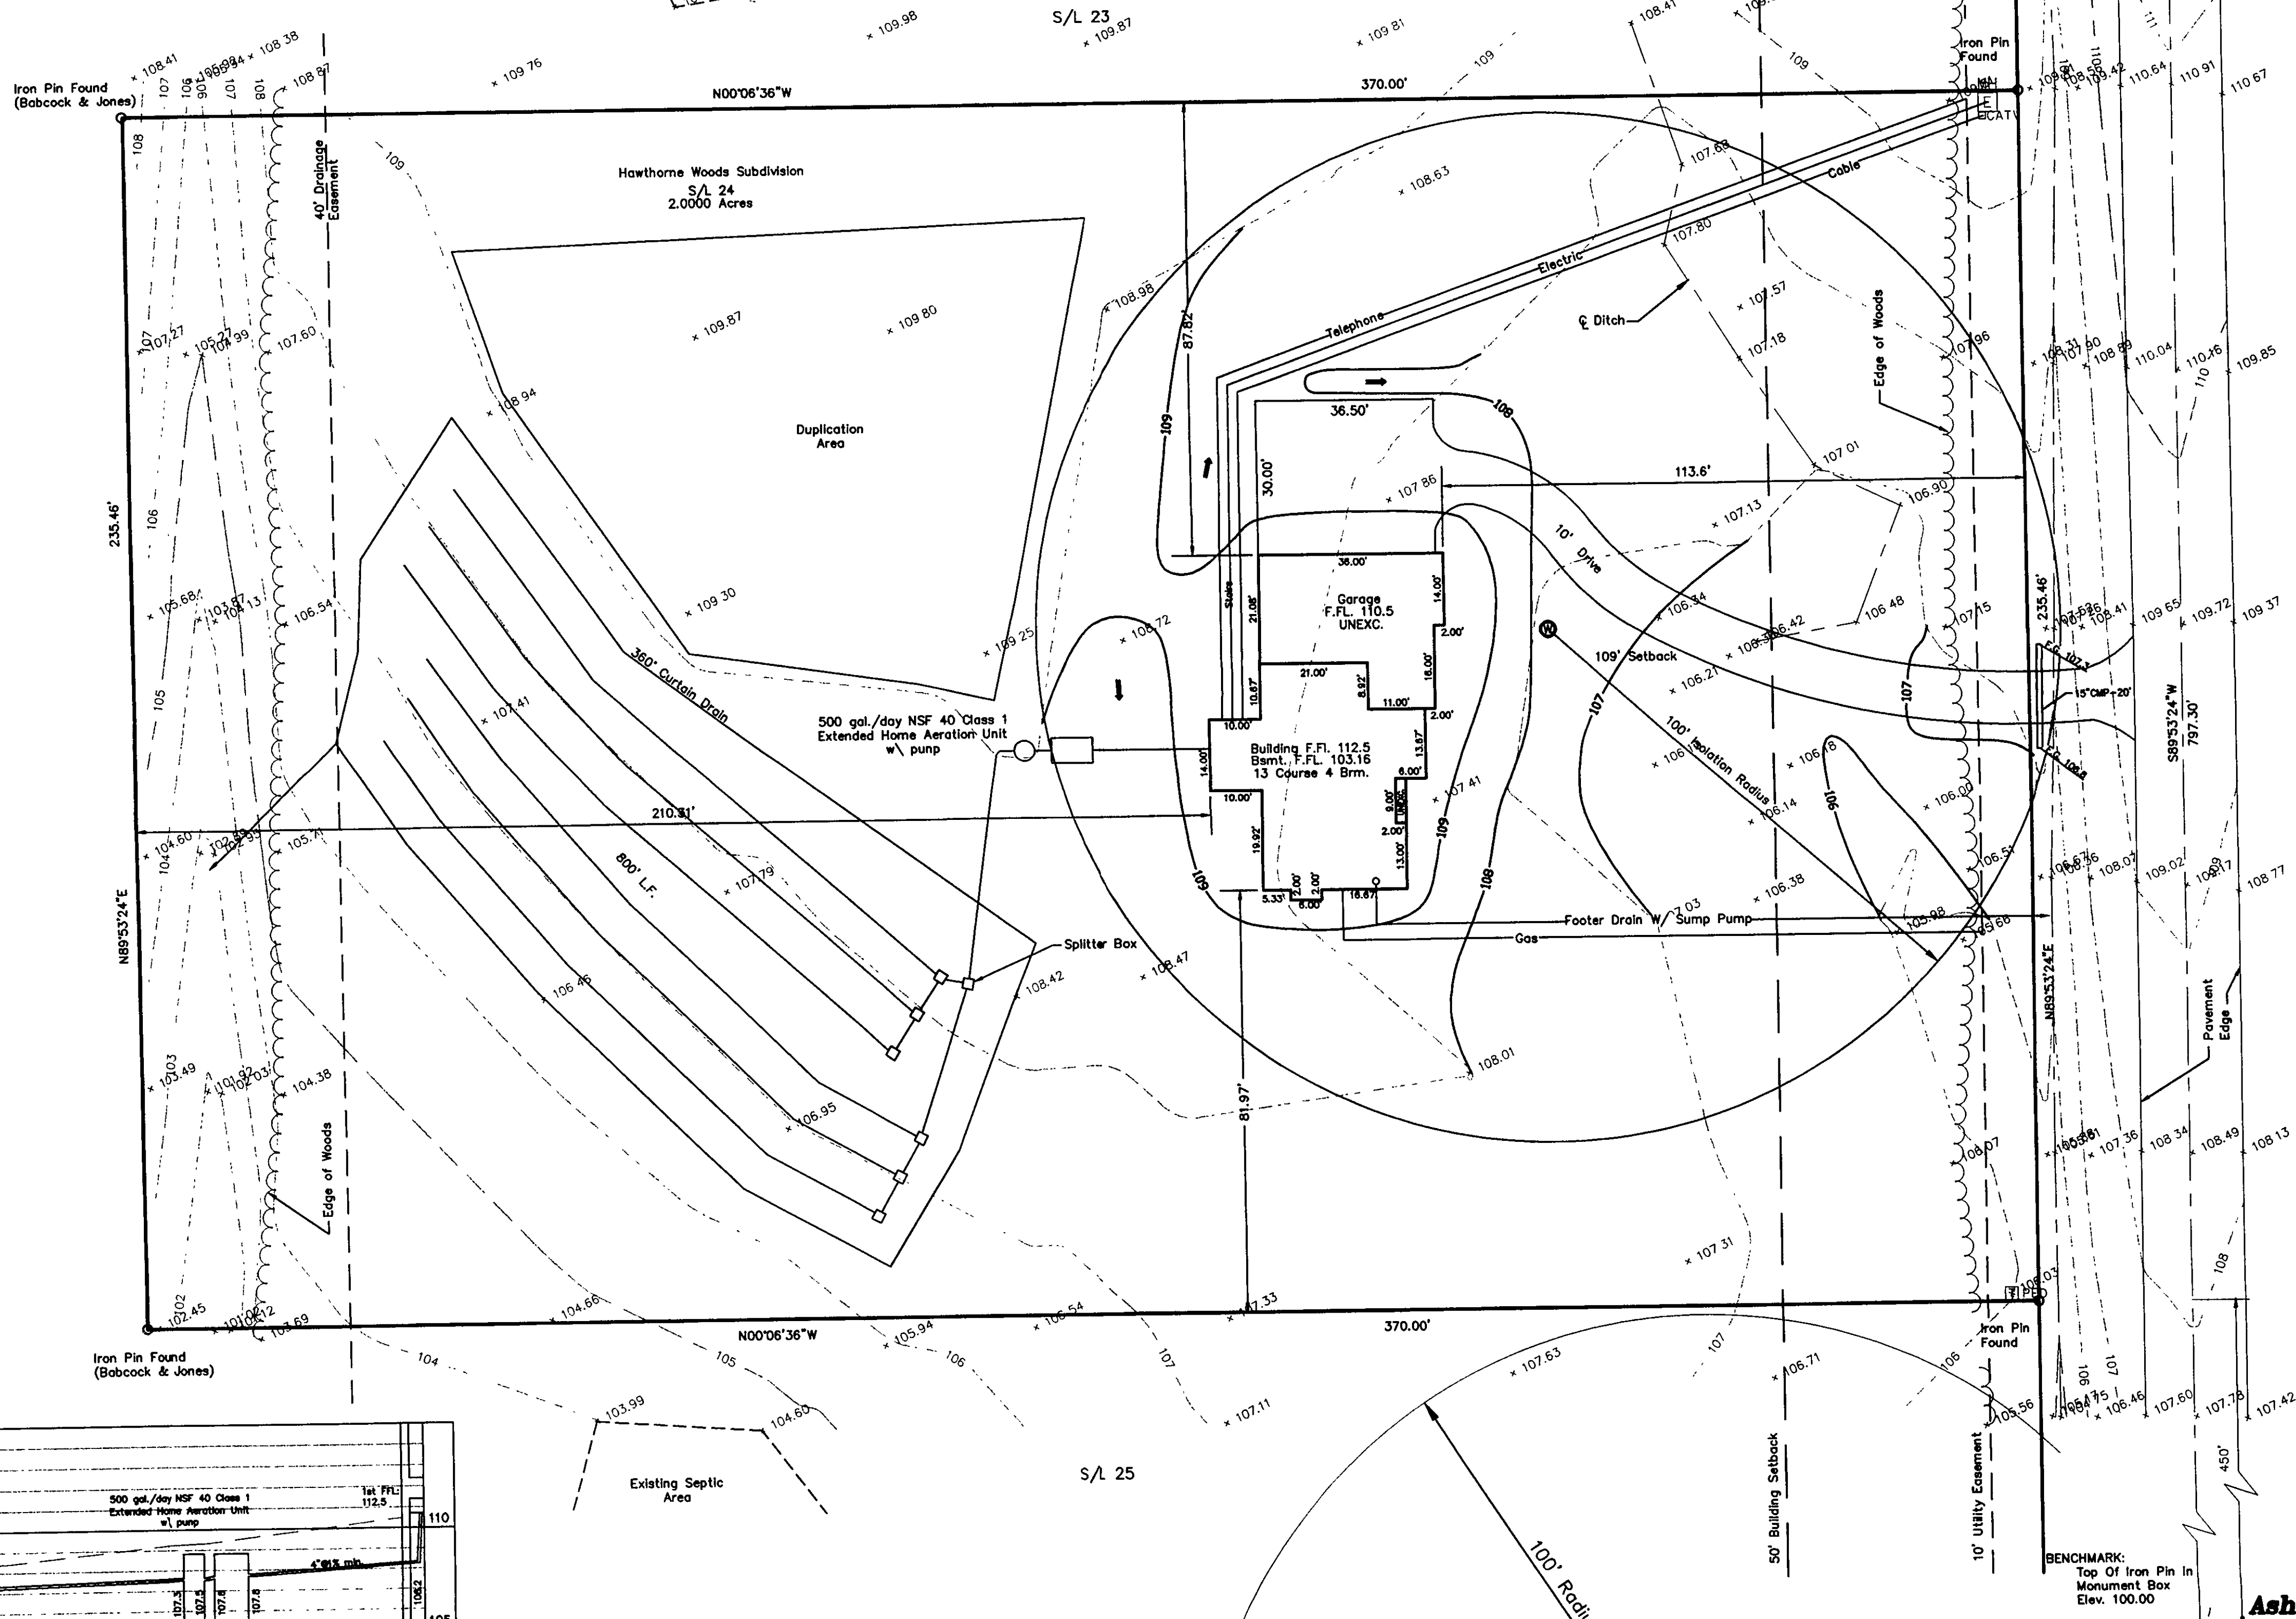

DESIGN CERTIFICATION

This Site Plan was prepared by Foresight Engineering Group, Inc.,
and is correct to the best of my knowledge and belief.

Signature: [Handwritten Signature]
NAME

Grading Plan Approved
as shown and/or noted
THOMAS P. GILLES, P.E.
Lake County Engineer

By: G.H. Date: 7-7-98



The topography, indicated by 1' contours, and
elevations shown hereon represent an actual field
survey made by Foresight Engineering Group, Inc.
on June 7, 1996. The elevations were taken
at appropriate intervals and as of the above date
they existed as indicated hereon.

Signature: [Handwritten Signature]
Foresight Engineering Group, Inc.

SYMBOL LEGEND	
	Iron Pin Found
	Telephone Sac Box
	Cable TV Box
	Electrical Box
	Well


ZONING PERMIT: #0798-9135

ISSUED: 7/8/98

SUBJECT TO APPROVAL BY:
☐ Lake County Sanitary Eng.
☐ Lake County Eng. Dept.
☒ Lake County Planning Comm.
☒ Lake County Bldg. Dept.

Oakhurst Avenue - 60'

Ashford Street - 60'

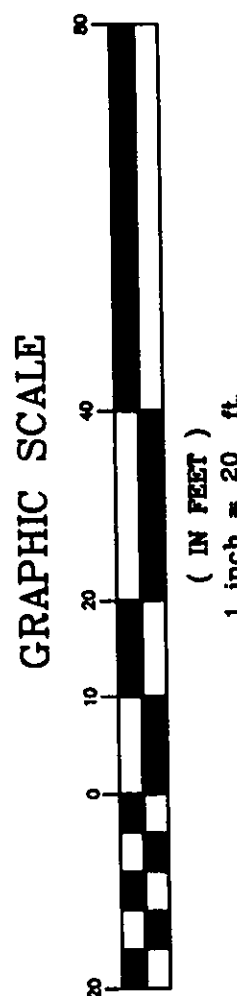

PAYNE & PAYNE BUILDERS
Hawthorne Woods Subdivision
Concord Township - Lake County - Ohio
Site Plan - S/L 24

REVISIONS:	SCALE: Horiz. 1" = 20'
	Vert. None
	FILE NAME:
	I:\Pay19801\site.dwg
	DATE: July 1, 1998

Foresight Engineering Group
Engineers & Surveyors
216 296-1000 Fax: 216 296-1001
216 296-1002 Fax: 216 296-1003

SHEET NO. 1 / 1