


GRAPHIC SCALE




(IN FEET)
1 inch = 50 ft.

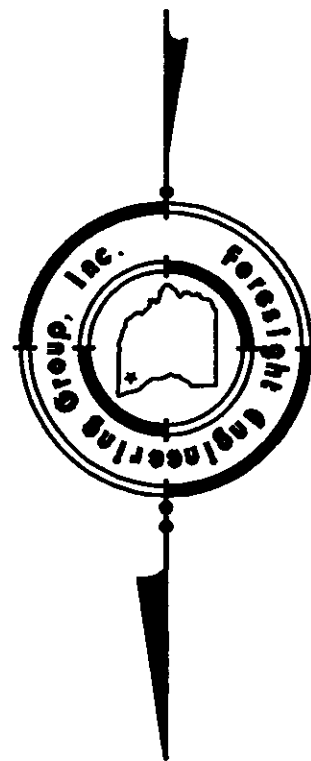


REVIEWED AND ACCEPTED
LAKE COUNTY GENERAL
HEALTH DISTRICT

4-22-98
Date: 4-22-98 BY: DR. J. R. S. R.

SEWAGE DISPOSAL PERMIT MUST BE
OBTAINED BY A LAKE COUNTY LICENSED
INSTALLER BEFORE INSTALLATION IS
STARTED.

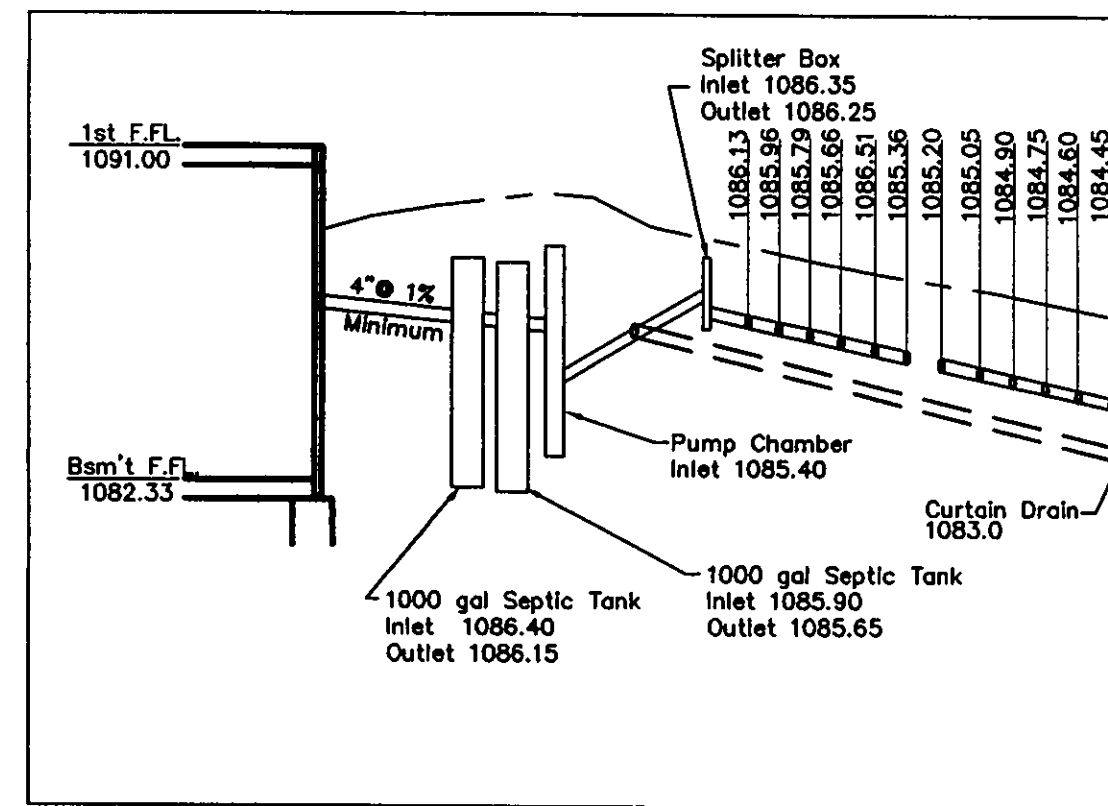

Hydraulic Profile

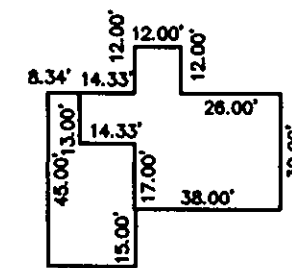

HOUSE DIMENSIONS



4 Bedroom House
1st F.F.L. 1091.00
12 Course Basement
F.F.L. 1082.33

Garage F.F. 1089.00
Exterior FG


ZONING PERMIT 498 902-6
ISSUED 4-23-98
SUBJECT TO APPROVAL BY:
Lake County Sanitary Eng. ☒
Lake County Eng. Dept. ☒
Lake County Planning Comm. ☒
Lake County Bldg. Dept. ☒

Engineering Plan Approved
as shown and/or noted
THOMAS P. GILLES, P.E.
Lake County Engineer

By W.H. Date 4-23-98

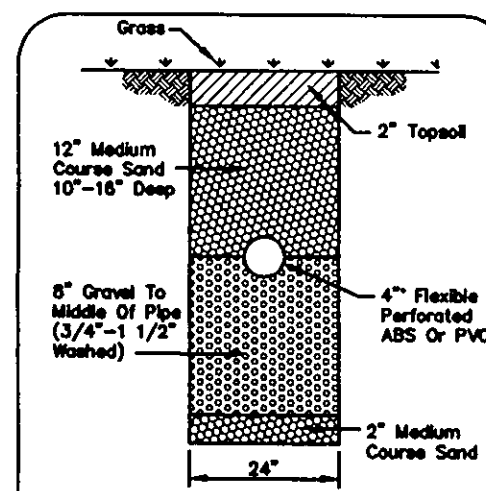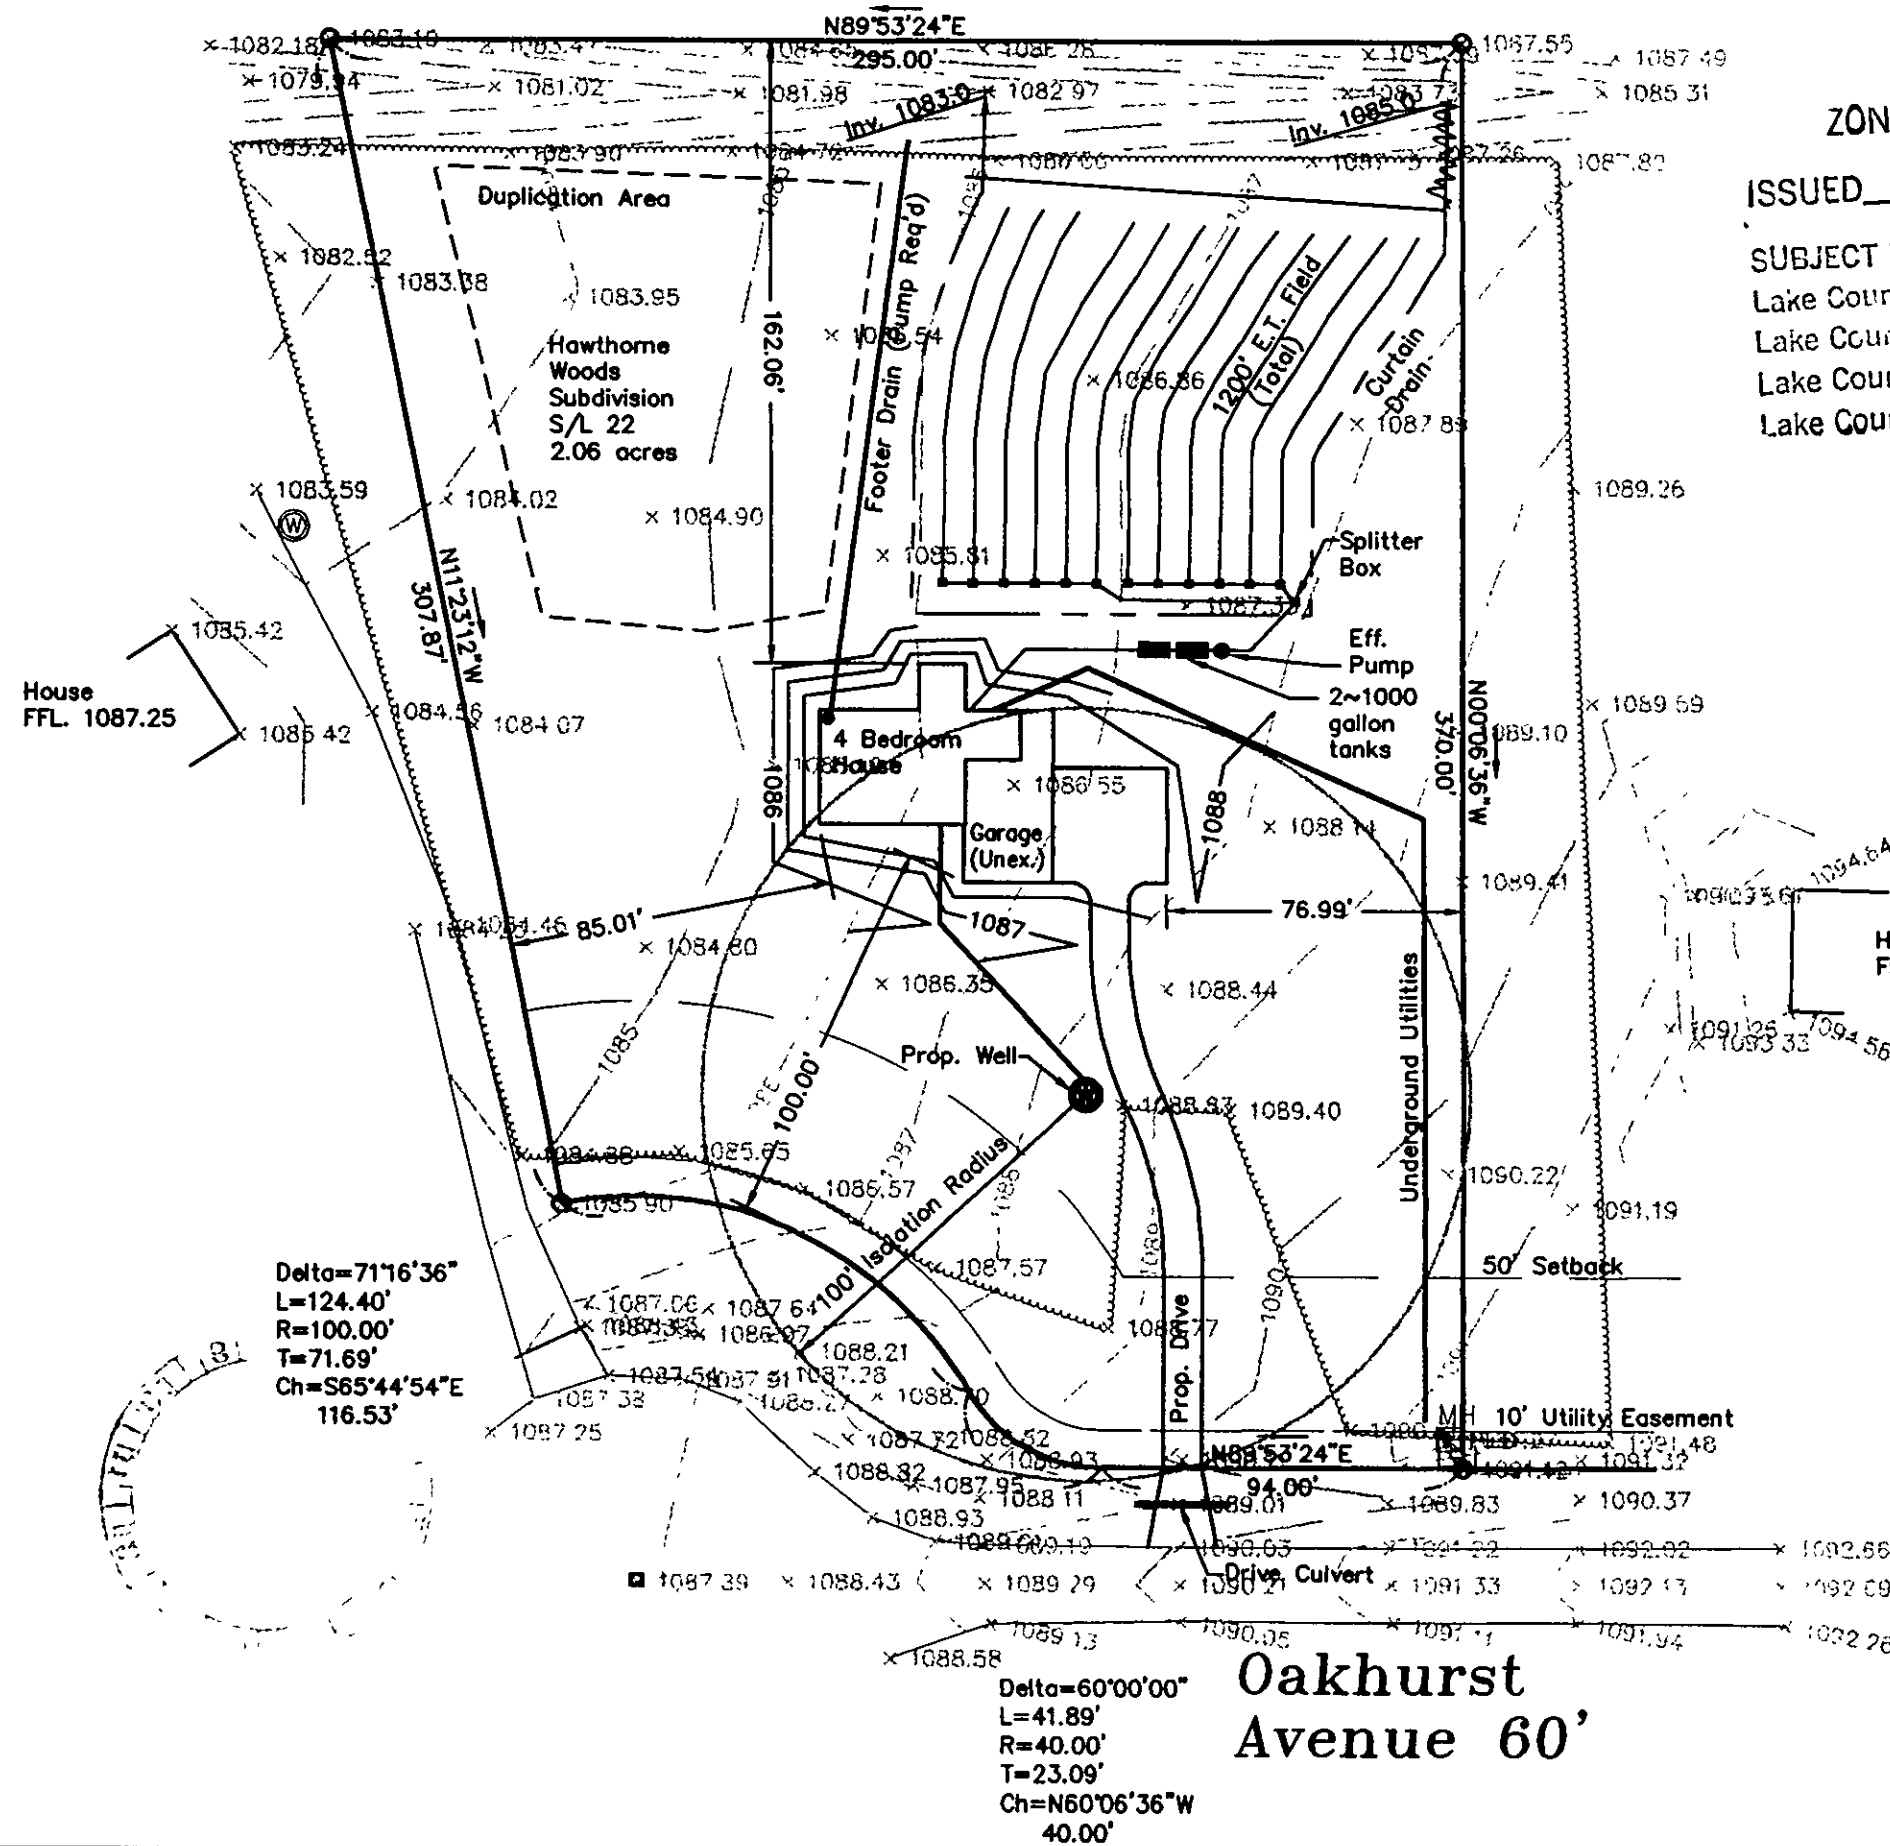

EVAPORATION-TRANSPIRATION
TRENCH CROSS-SECTION
NO SCALE

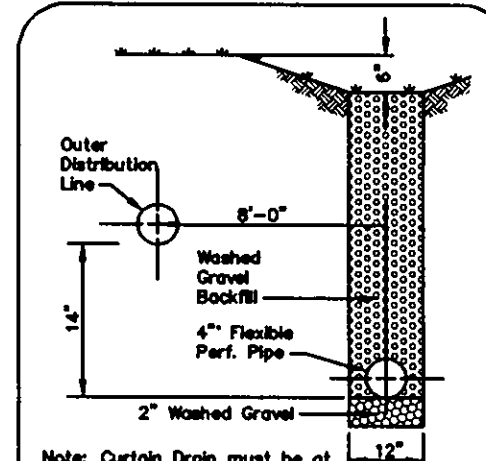

CURTAIN DRAIN CROSS SECTION
NO SCALE

SITE PLAN

for : Shamrock Construction
CLIENT

ADDRESS CITY STATE ZIP

22 Hawthorne Woods 15 46
SUBLOT No. SUBDIVISION NAME VOL. PAGE

Concord Twp. Ohio
LOT TRACT CITY STATE

Foresight Engineering Group

Engineers &
Surveyors

440 286-1010
440 286-1034 fax
320 Center Street, Unit F
Chardon, Ohio 44024


DESIGN CERTIFICATION

This Site Plan was prepared by Foresight Engineering Group, Inc.,
and is correct to the best of my knowledge and belief.

Steven A. Roessner
NAME

CHECK LIST

LOT DIMENSIONS & BEARINGS
TIE TO NEAREST STREET
SUBLOT No. (PARCEL No.)
SURROUNDING OWNERS
BUILDING DIMENSIONS
SETBACK, SIDEYARD, REARYARD
FINISH GRADES
DRIVE & APRON TYPE, WIDTH, THICKNESS
SIDEWALK TYPE, WIDTH, THICKNESS
CULVERT TYPE, DIAM., LENGTH
WATER MAIN SIZE, LOCATION
SAN. SEWER SIZE, % GRADE, LOC.
SAN. MH. CAST. ELEV., INV. ELEV.
SAN. CONN. SIZE, % GRADE, LOC.
STORM SEWER SIZE, % GRADE, LOC.
STORM MH. CAST. ELEV., INV. ELEV.
PAVT TYPE, GRADE, CURBS
GAS LINE LOC., SIZE
SEPTIC SYSTEM & DUPLICATION
WELL LOCATION & ISOLATION RADIUS

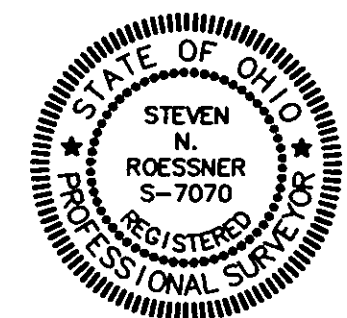

STATE SEAL

"AS BUILT" CERTIFICATION

I hereby certify that the circled information is existing as
obtained on the site 19 and is
correct to the best of my knowledge and belief.

NAME

SCALE : 1" = 50'	1
FILE NAME: I:\SHA19801\SL22	2
DATE : April 9, 1998	3

BENCHMARK: Inv. 24" RCP North End El. 1087.28

"I, the undersigned hereby certify that this topography, indicated by 6", 1' or 2'
contours, and the elevations shown hereon represent an actual field survey made
by Foresight Engineering Group, Inc. on the 6 day of Nov.
19 97 and that the elevations were taken at appropriate intervals and
that as of that date they existed as indicated hereon."

Steven A. Roessner
NAME



EXISTING UNDERGROUND UTILITIES NOTES:

The location both horizontal and vertical of the underground utilities
shown hereon, have been obtained by a diligent and comprehensive
search of available records. Verification by field observation, has been
conducted where practical. However, Foresight Engineering Group, Inc.
does not guarantee the completeness nor accuracy thereof.

Oakhurst
Avenue 60'

Delta=71°16'36"
L=124.40'
R=100.00'
T=71.69'
Ch=S65°44'54"E
116.53'

Delta=60°00'00"
L=41.89'
R=40.00'
T=23.09'
Ch=N60°06'36"W
40.00'