





Reversed

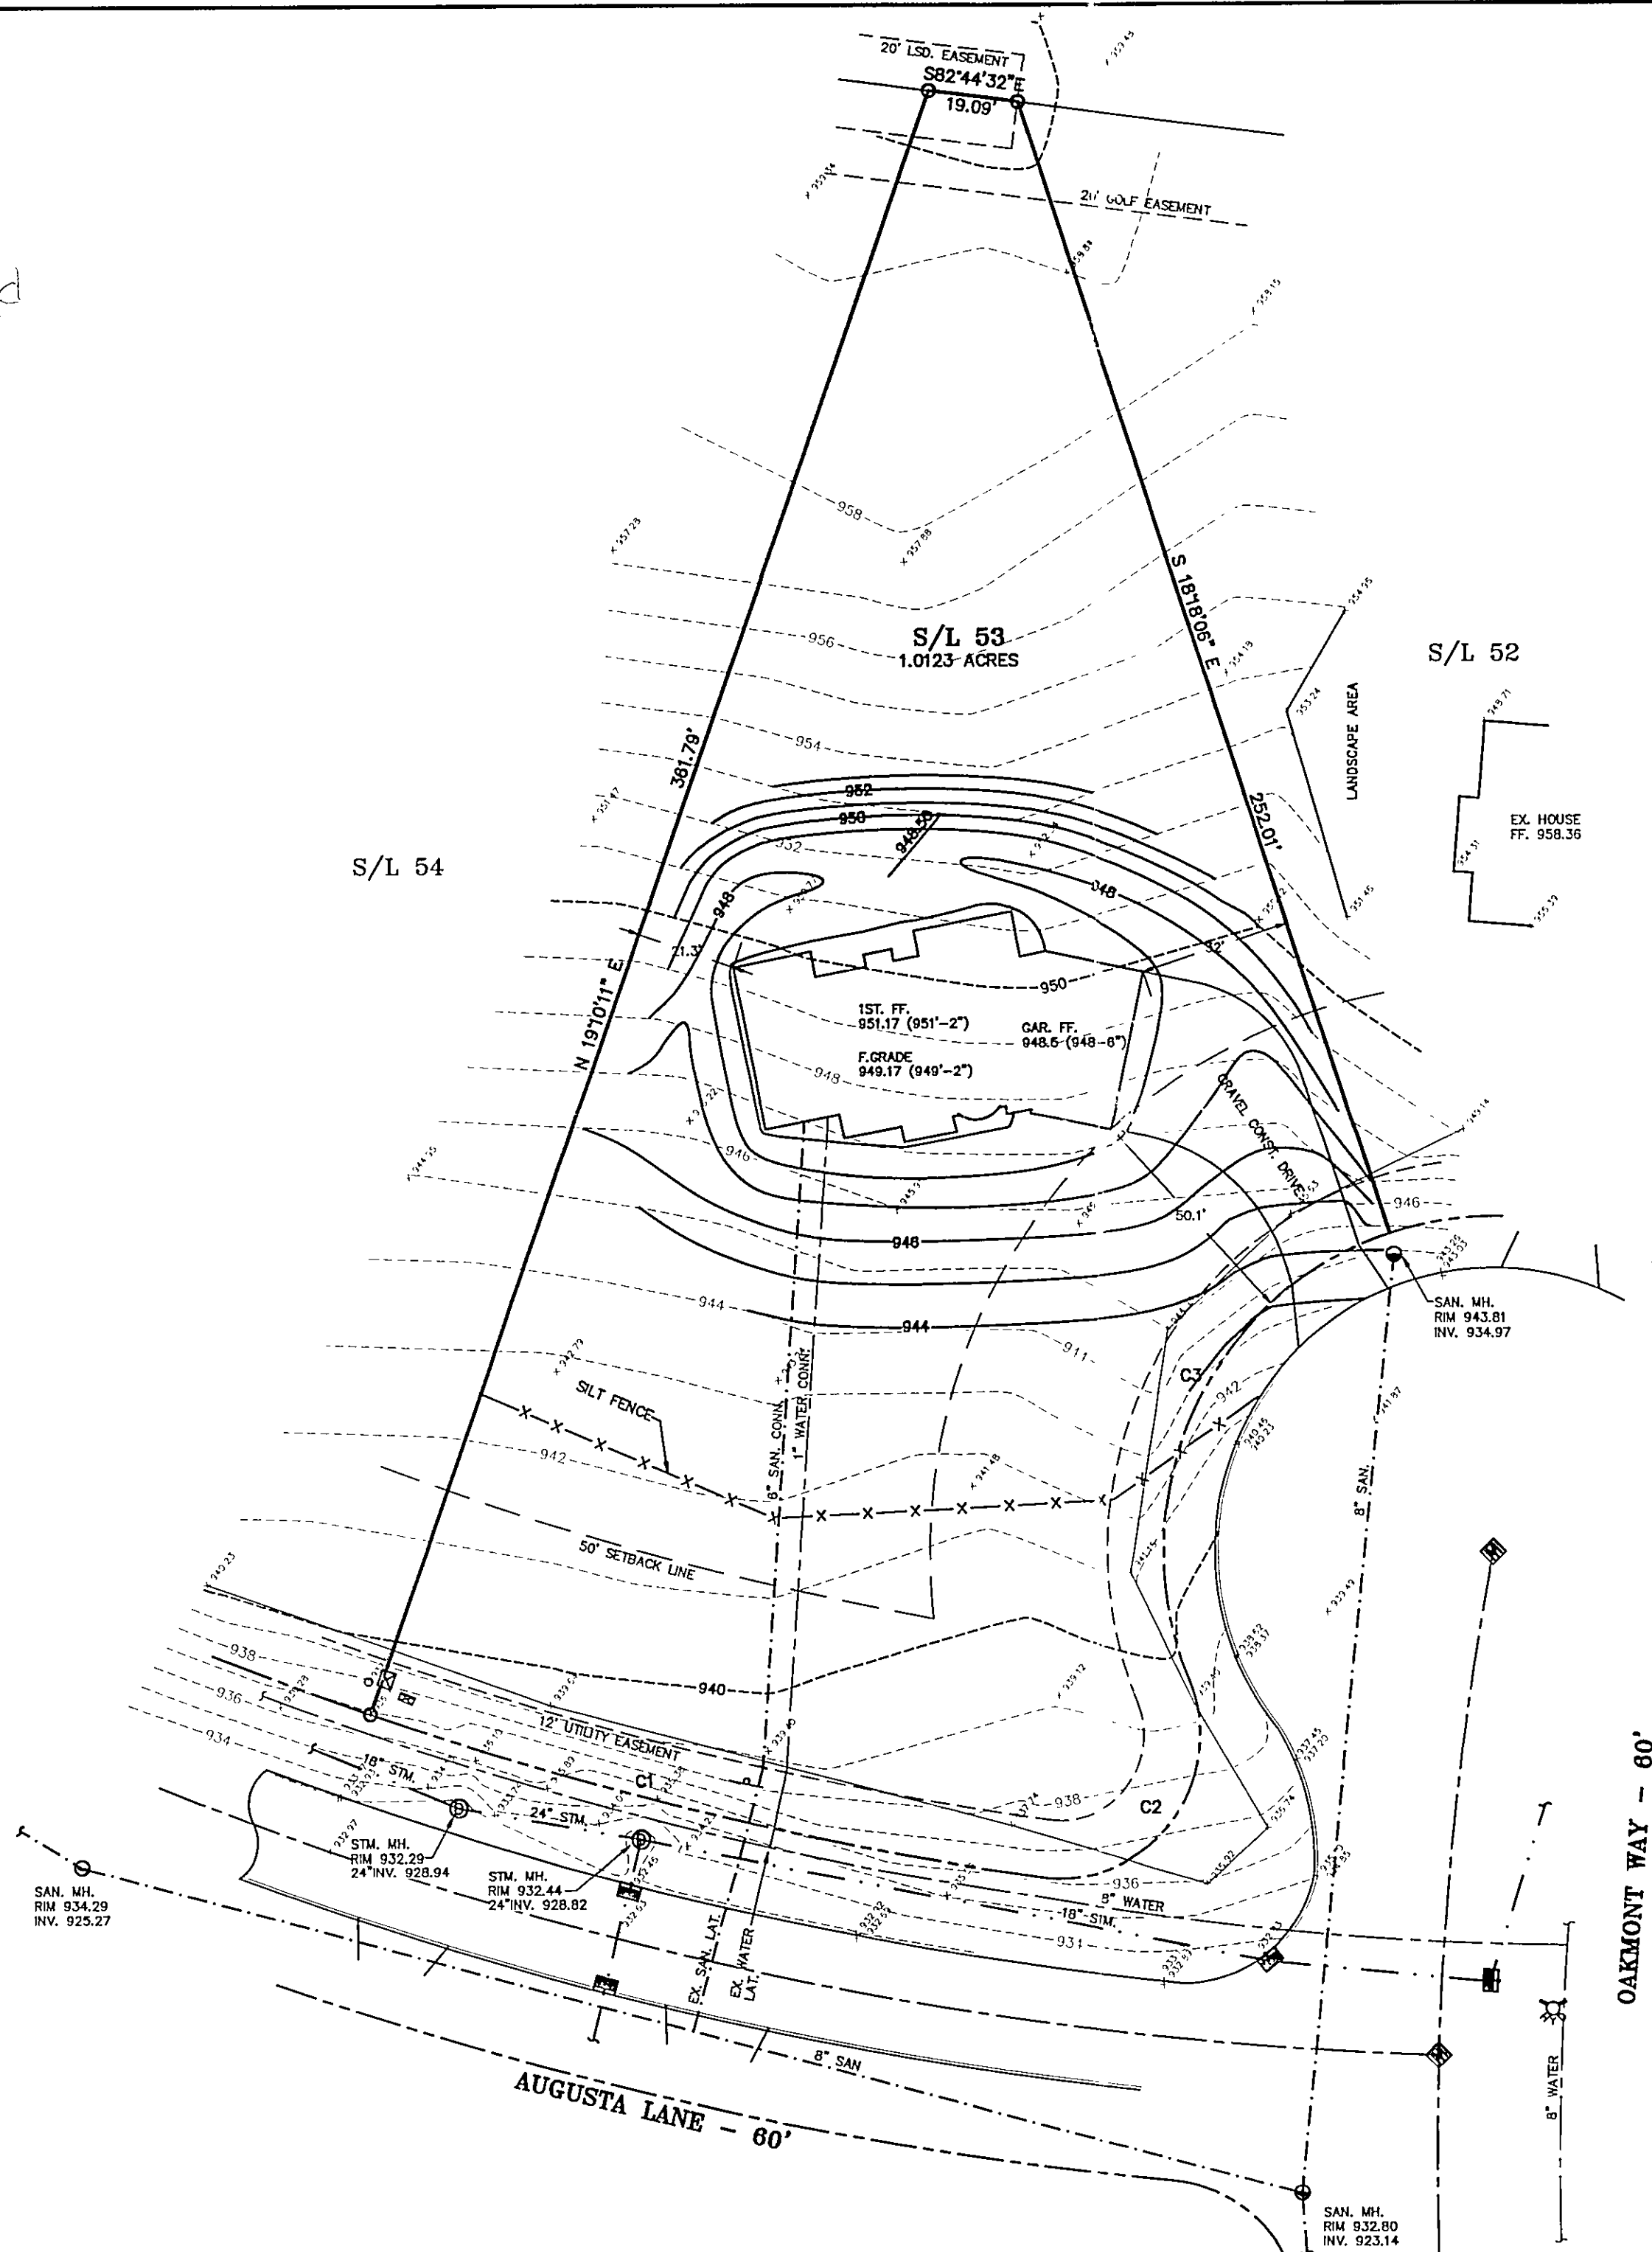

NOTES: CONTRACTOR TO VERIFY LOCATION AND DEPTH
ALL EXISTING UTILITIES PRIOR TO CONSTRUCTION.
CONTRACTOR RESPONSIBLE FOR MAINTENANCE OF
EROSION CONTROL.
CONTRACTOR TO LOCATE EXISTING ELECTRIC/GAS
SERVICE FOR ADDITIONAL CONNECTIONS NOT SHOWN.

 

CONCORD TOWNSHIP ZONING OFFICE


EXISTING PERMIT # 0504-11604

ISSUED 5/12/04

SUBJECT TO APPROVAL BY:

- ☐ Lake Co. Soil & Water Cons. Dist.
- ☒ Lake Co. Eng. Dept.
- ☒ Lake Co. Planning Comm.
- ☒ Lake Co. Building Dept.
- ☒ Lake Co. Soil & Water Cons. Dist.

Stormwater Management Plan
Approved as shown and/or noted
by 6/14 Date 05/17/04
and LCSWCD

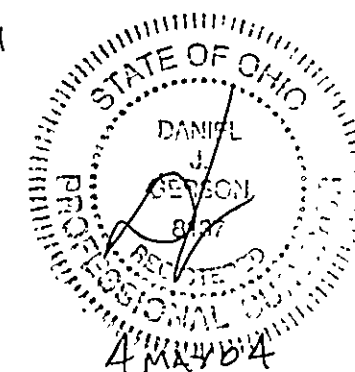

NOTE: ALL DISTURBED AREAS TO BE
TEMPORARY SEEDDED.

C1: R=770.00' L=146.71' Del=10°54'59" Ch=148.48' S76°17'19"E	C2: R=30.00' L=63.34' Del=120°58'24" Ch=52.21' N37°45'59"E	C3: R=70.00' L=115.35' Del=94°25'07" Ch=102.74' S24°29'21"W
--	--	---

REVISED 4 MAY 04 RAISED HOUSE

SITE PLAN

S/L 53 LITTLE MOUNTAIN COUNTRY CLUB
CONCORD TOWNSHIP LAKE COUNTY OHIO

JOE KOVACH

DATE 4-13-04 DRAWN BY TDR CHECKED BY DUG SCALE 1" = 30'

WILLIAM R. GRAY ASSOCIATES, INC.

7519 MENTOR AVE. MENTOR, OHIO 44060
(440) 946-1616