
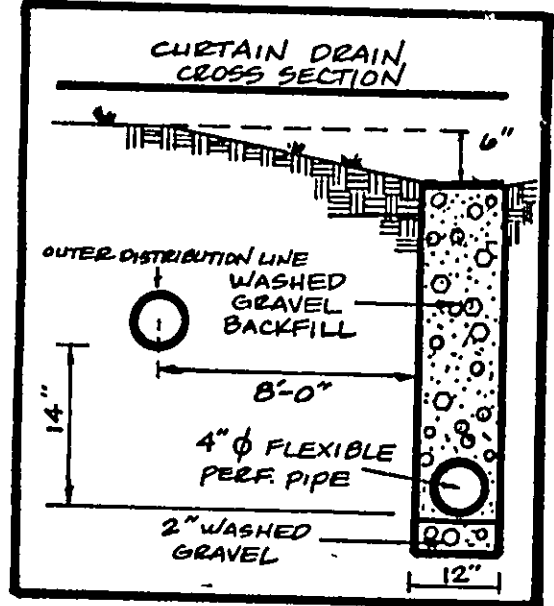
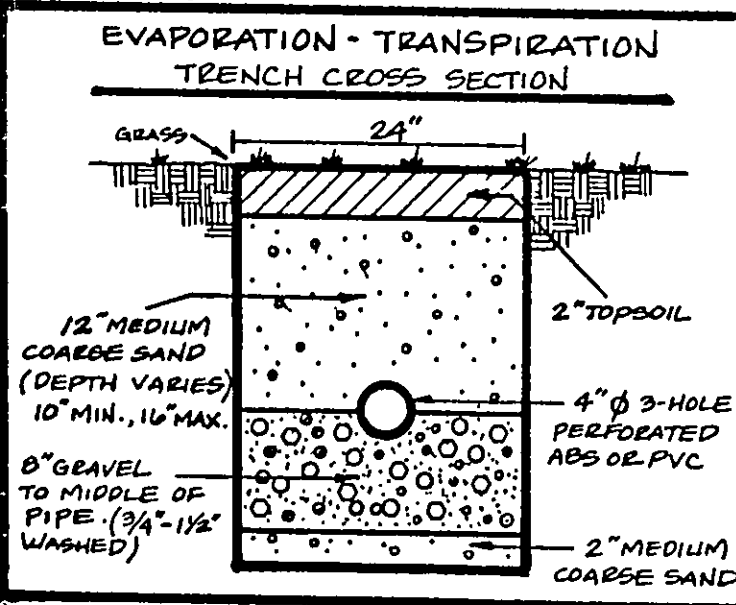


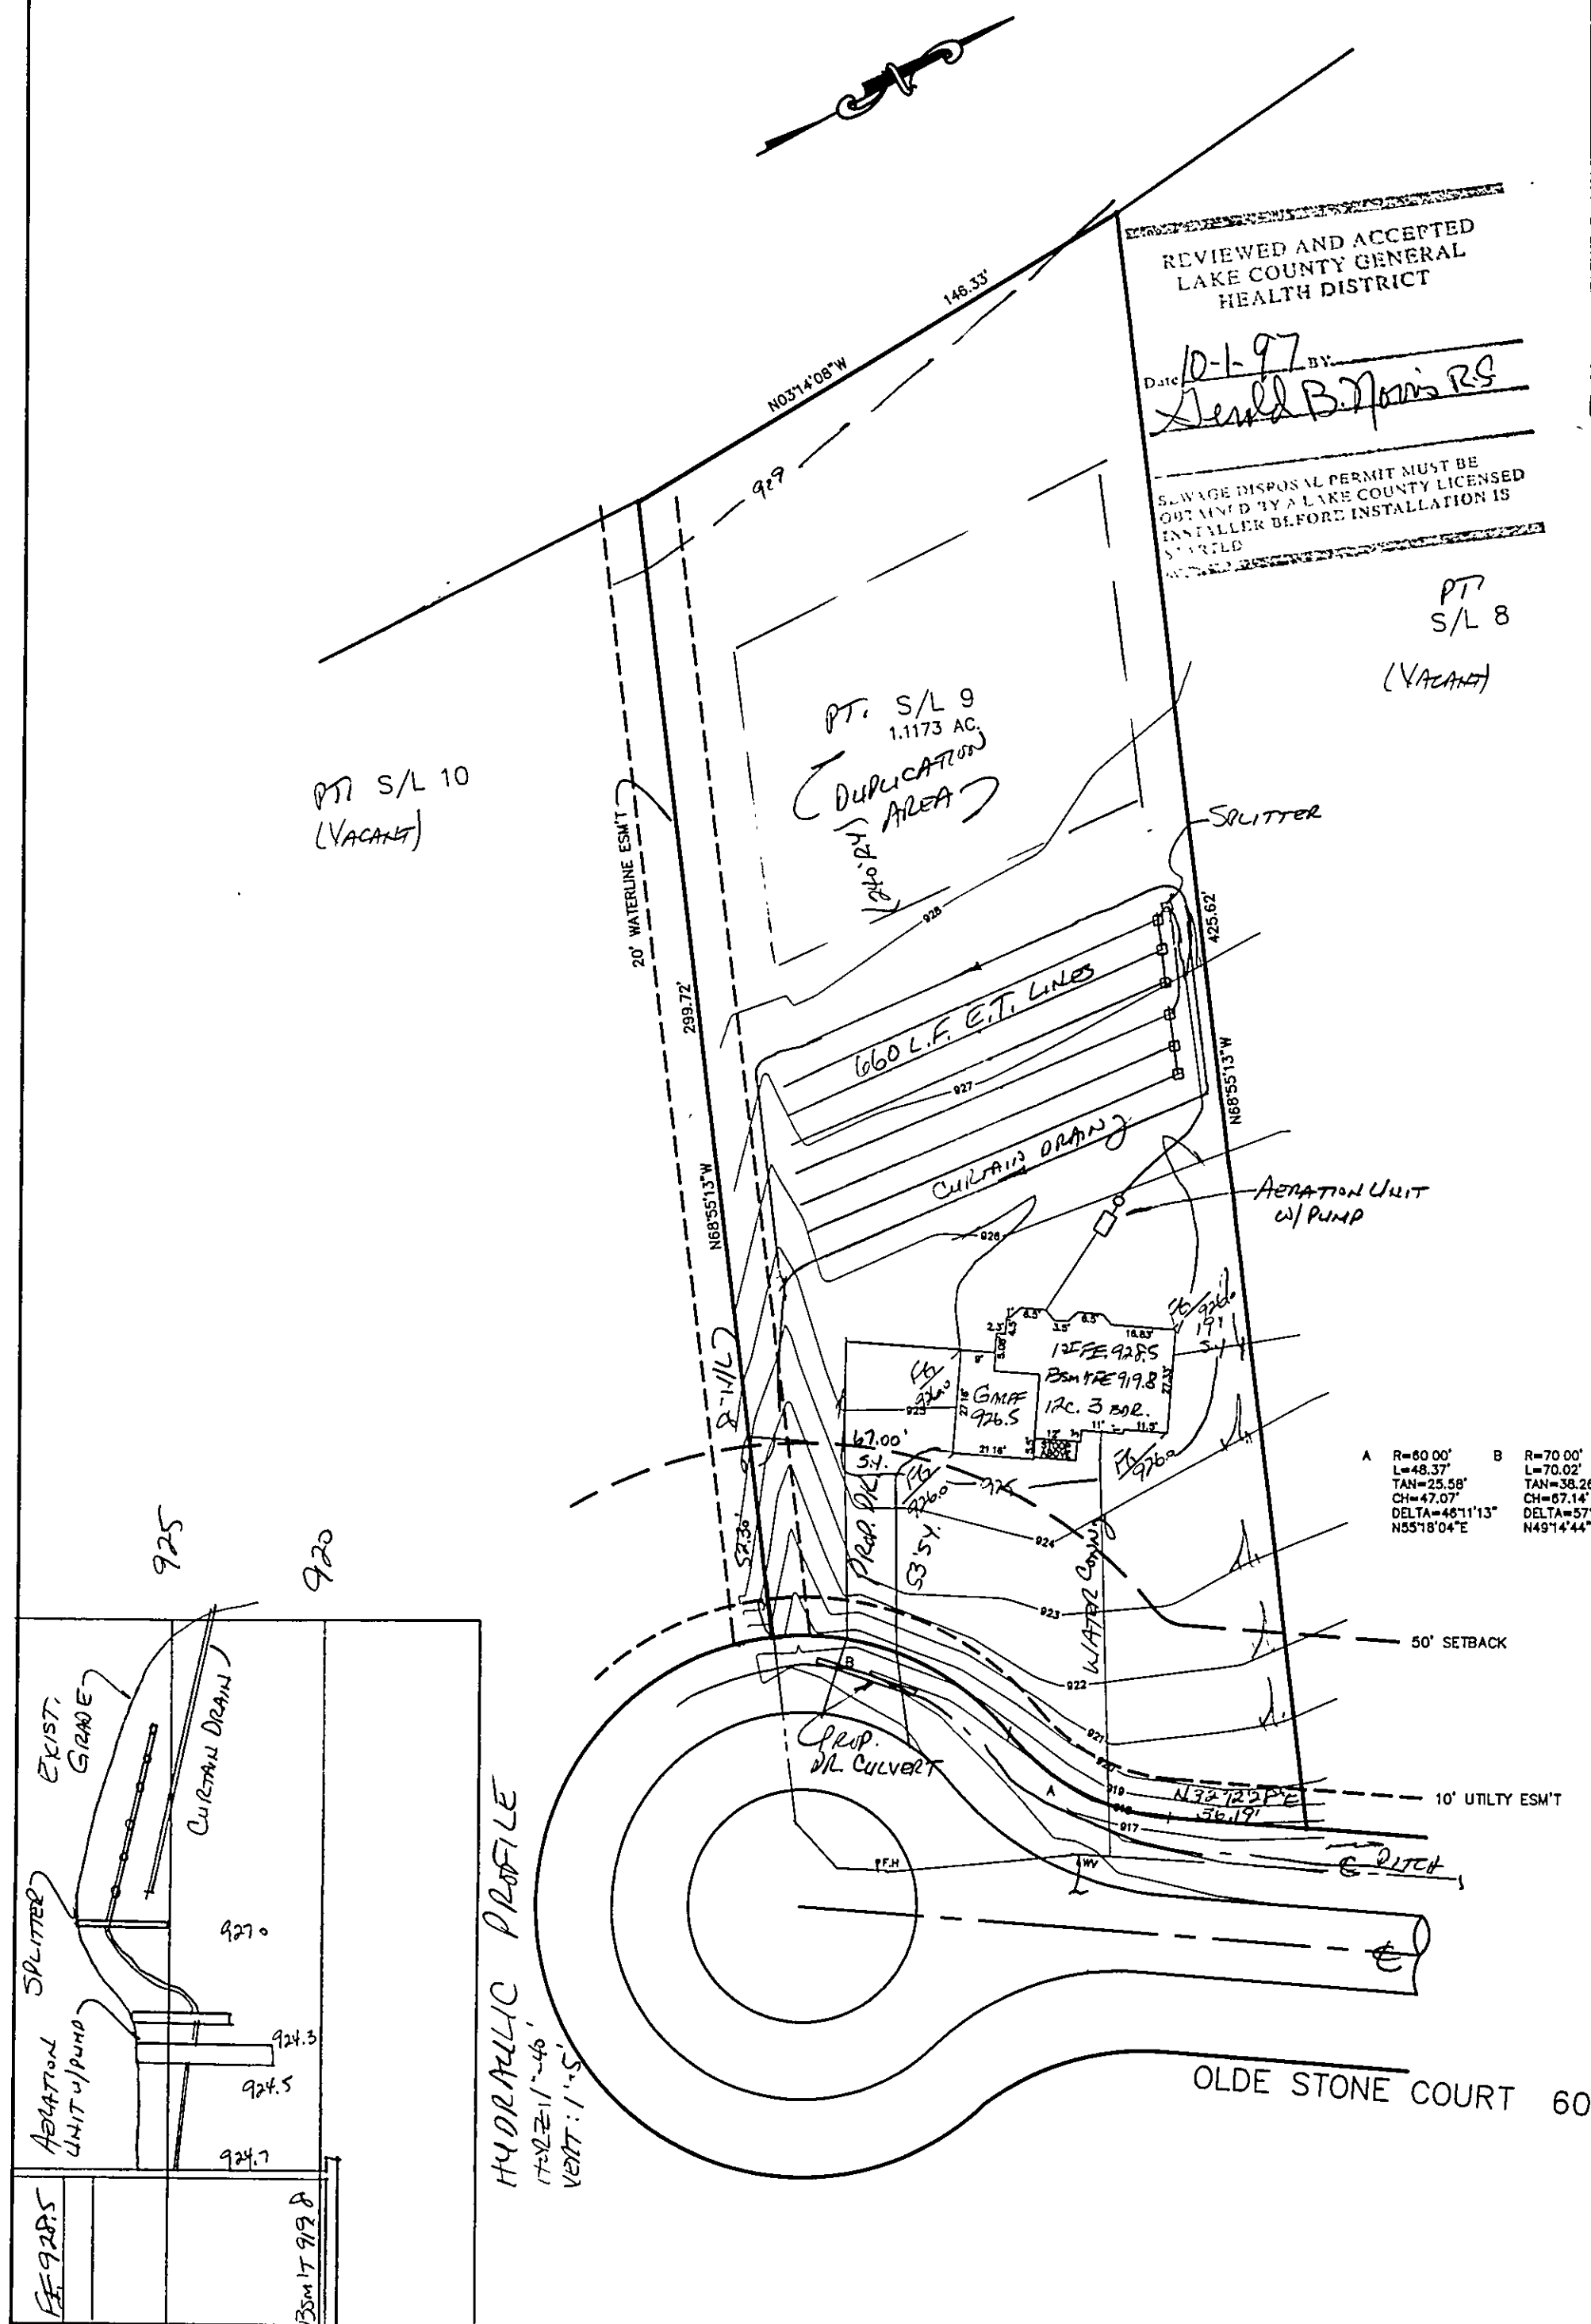

SITE PLAN

CONCORD TOWNSHIP, LAKE COUNTY, OHIO

for: VAN WINKLE BUILDERS

CLIENT: _____ OWNER: _____

ADDRESS: _____ STREET: _____ CITY: _____ ZIP: _____

OLDE STONE MEADOW SUB.

SUBDIVISION	28-12	NAME	LOT	TRACT
9	VOL-86	OLDE STONE CT.	VOLUME	PAGE
SUBLOT NO.		STREET	PERM. PARCEL NO.	STREET

LEGEND

SANITARY MANHOLE	---●---	EXIST. ELEV. → 100.0	PROF. ELEV. ← 100.0
STORM MANHOLE	---●---	AS BUILT ELEVATION	
INLET OR CATCH BASIN	---●---	INDICATES	
HYDRANT	---●---	DIRECTION OF	
EXISTING CONTOURS	---○---	SURFACE DRAINAGE	
PROPOSED CONTOURS	---○---		

REMARKS

ALL BOUNDARY DATA SHOWN WAS OBTAINED FROM (DEEDS, RECORDED SUBDIVISION PLAT OR OTHER PUBLIC RECORDS)

LOCATIONS AS SHOWN OF ADJACENT WELLS AND SEPTIC TANKS OBTAINED FROM LAKE COUNTY HEALTH DEPARTMENT

DESIGN CERTIFICATION

THIS PLAT WAS PREPARED BY ME, AND IS CORRECT TO THE BEST OF MY KNOWLEDGE AND BELIEF.

NAME: Harry S. Jones, Jr. SURVEYOR: #6343 REGISTRATION NO.:

CHECK LIST

NO. OF BEDROOMS	WATER MAIN SIZE, LOCATION
DIMENSIONS	SAN. SEWER SIZE & GR. LOC.
BEARINGS	SAN. MH. CAST. ELEV. INV. ELEV.
TIE TO NEAREST STREET	SAN. CONN. SIZE, LOC. DEPTH
SUBLOT NO. PARCEL NO.	STORM SEWER SIZE & GR. LOC.
SURROUNDING OWNERS	STORM MH. CAST. ELEV. INV. ELEV.
BLDG. DIMENSIONS FIN GR.	PAVT TYPE GRADE CURBS
BLDG. TIES FL'R. GRADES	GAS LINE LOC. SIZE PRESSURE
APRON TYPE WIDTH THICKNESS	SEPTIC TANK LOCATION & DUPLICATION AREA
SIDEWALK TYPE WIDTH THICKNESS	WELL LOCATION
CULVERT TYPE DIA., LENGTH	ISOLATION RADIUS FROM WELL
ROCK OUTCROPPINGS	

REVISIONS			PLAN PREPARED BY:	
NO.	DATE	BY	bj BABCOCK · JONES & ASSOCIATES, INC.	
1	9/24/97	HT	PAINESVILLE, OHIO	
2				
3			DRAWN BY T.R.	SCALE 1"=40'
4			CHK'D. HT	DATE 9/18/97
5			CREW CHIEF HT	APP'D HT

PHONE NO. 216-357-1811

DRAWING NO. 93-137-9

"AS BUILT" CERTIFICATION

I, HEREBY CERTIFY THAT THE CIRCLED GRADES ARE EXISTING FINISH GRADES CHECKED IN THE FIELD ON _____, 19____, AND ARE CORRECT TO THE BEST OF MY KNOWLEDGE AND BELIEF.

REGISTERED SURVEYOR _____ REG. NO. _____

ZONING PERMIT #0997-8862

ISSUED 9/3/97

SUBJECT TO APPROVAL BY:

Lake County Sanitary Eng.	☐
Lake County Eng. Dept.	☒
Lake County Planning Comm.	☐
Lake County Bldg. Dept.	☒

Grading Plan As shown and/or as THOMAS P. GILLES, P.E. Lake County Engineer

By HT Date 10.7.97

"I, the undersigned hereby certify that this topography indicated by 6", 1' or 2' contours, and elevations shown hereon represent an actual field survey made by me on the 16th day of Sept., 1997 and that the elevations were taken at appropriate intervals and that as of that date they existed as indicated hereon."

Name Harry S. Jones, Jr. #6343 Reg. No.