

15



SITE PLAN
FOR
R. L. MOORE HOMES INC.


BABCOCK, JONES AND ASSOCIATES, INC.
CIVIL ENGINEERS - SURVEYORS - LAND PLANNERS
PAINESVILLE OHIO 44077

CIVIL ENGINEERS - SURVEYORS - LAND PLANNERS
PAINESVILLE OHIO 44077

DATE	4/20/95
DESIGN BY	
DRAWN BY	JP
APPROVED BY	

S/L 17 OLDE STONE MEADOWS SUBDIVISION
VOL. 20 PG. 12 LAKE CO. PLAT MAPS
CONCORD TOWNSHIP LAKE COUNTY OHIO

SCALE	1" = 30'
JOB NO	93-137-17
SHEET	OF

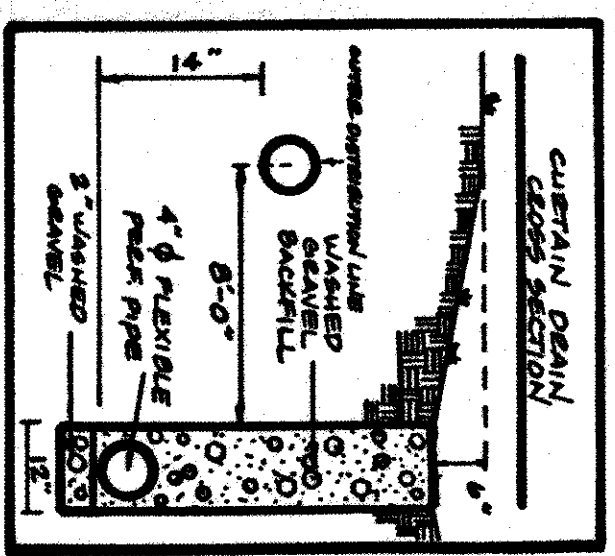

By _____ Date 4/27/95

ZONING PERMIT
 ISSUED 4/20/15 #0195-28118
 SUBJECT TO APPROVAL BY:
 Lake County Sanitary Eng. ☐
 Lake County Eng. Dept. ☒
 Lake County Planning Comm. ☐
 Lake County Public Dept. ☒

- A. To be brought to finished grade
1. Septic tank manhole covers
2. Splitter box cover
3. Distribution box cover
- B. To be set trains or ~~down~~ ~~down~~ ~~down~~
- C. To be discharged into septic tanks
- C. A. Waste water to be discharged into septic tanks

**LOW YIELD WATER
FIXTURES REQUIRED
ON ALL:
Shower Head
Toilet**

