

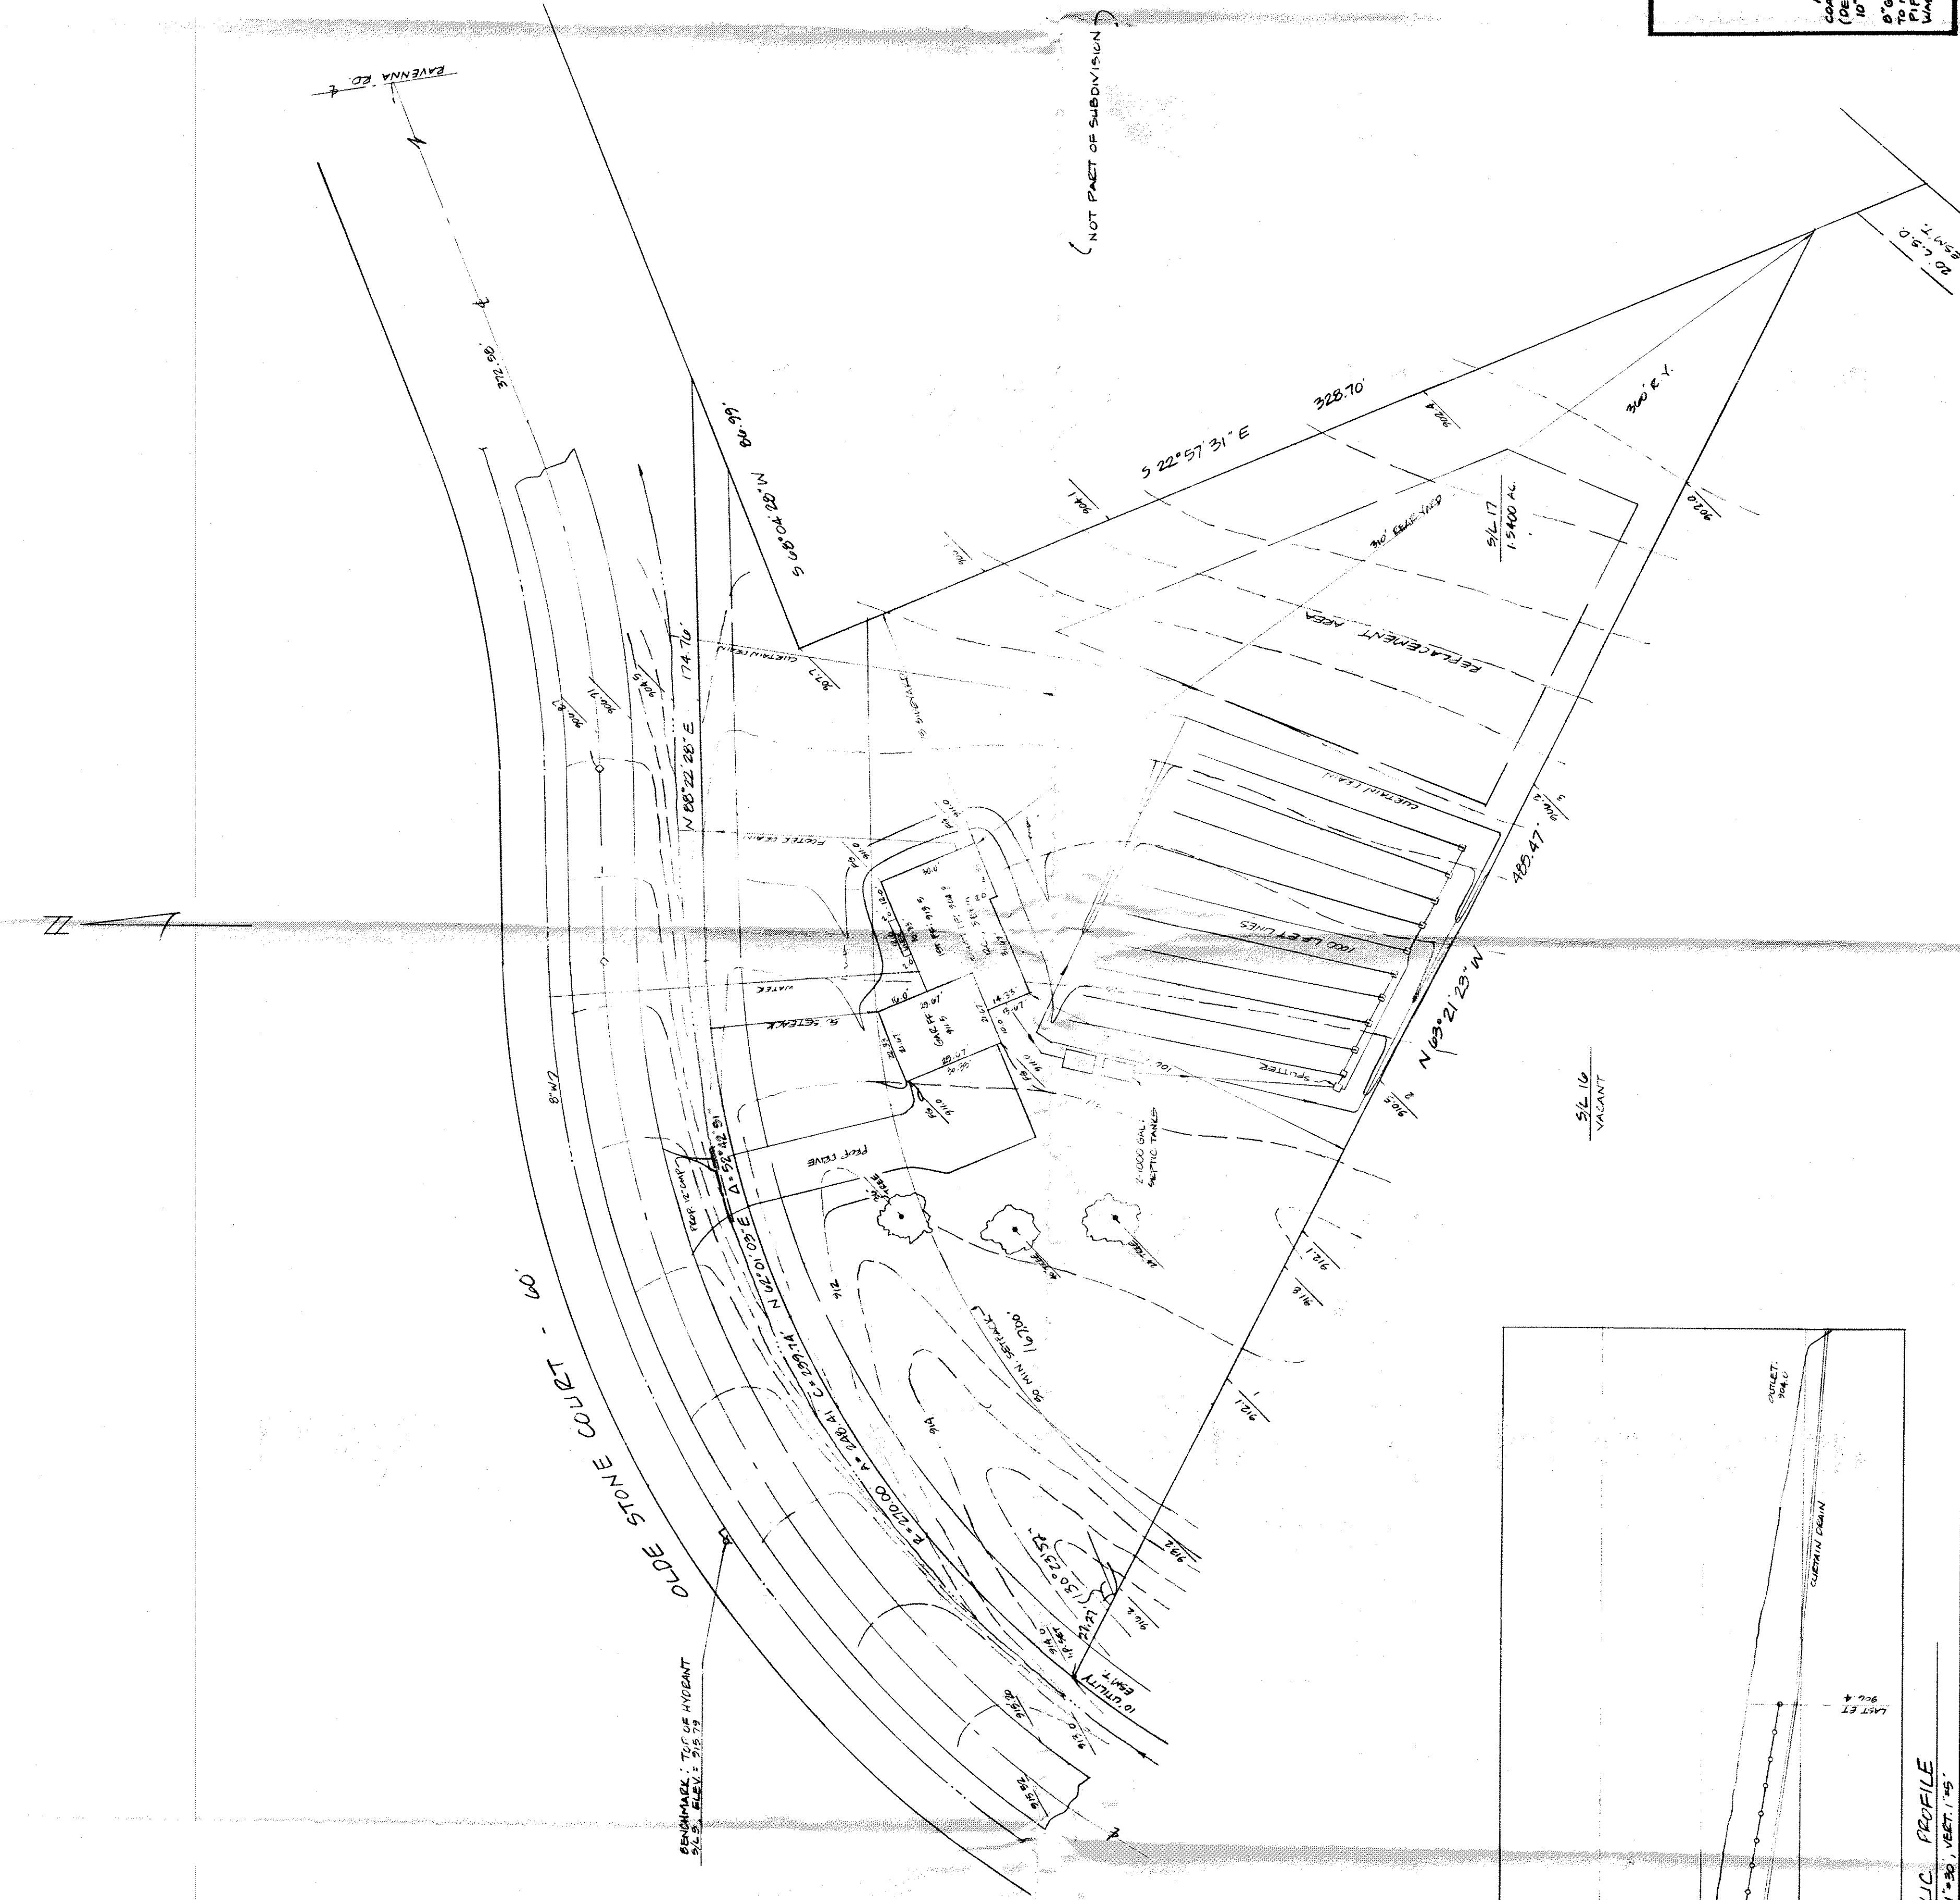
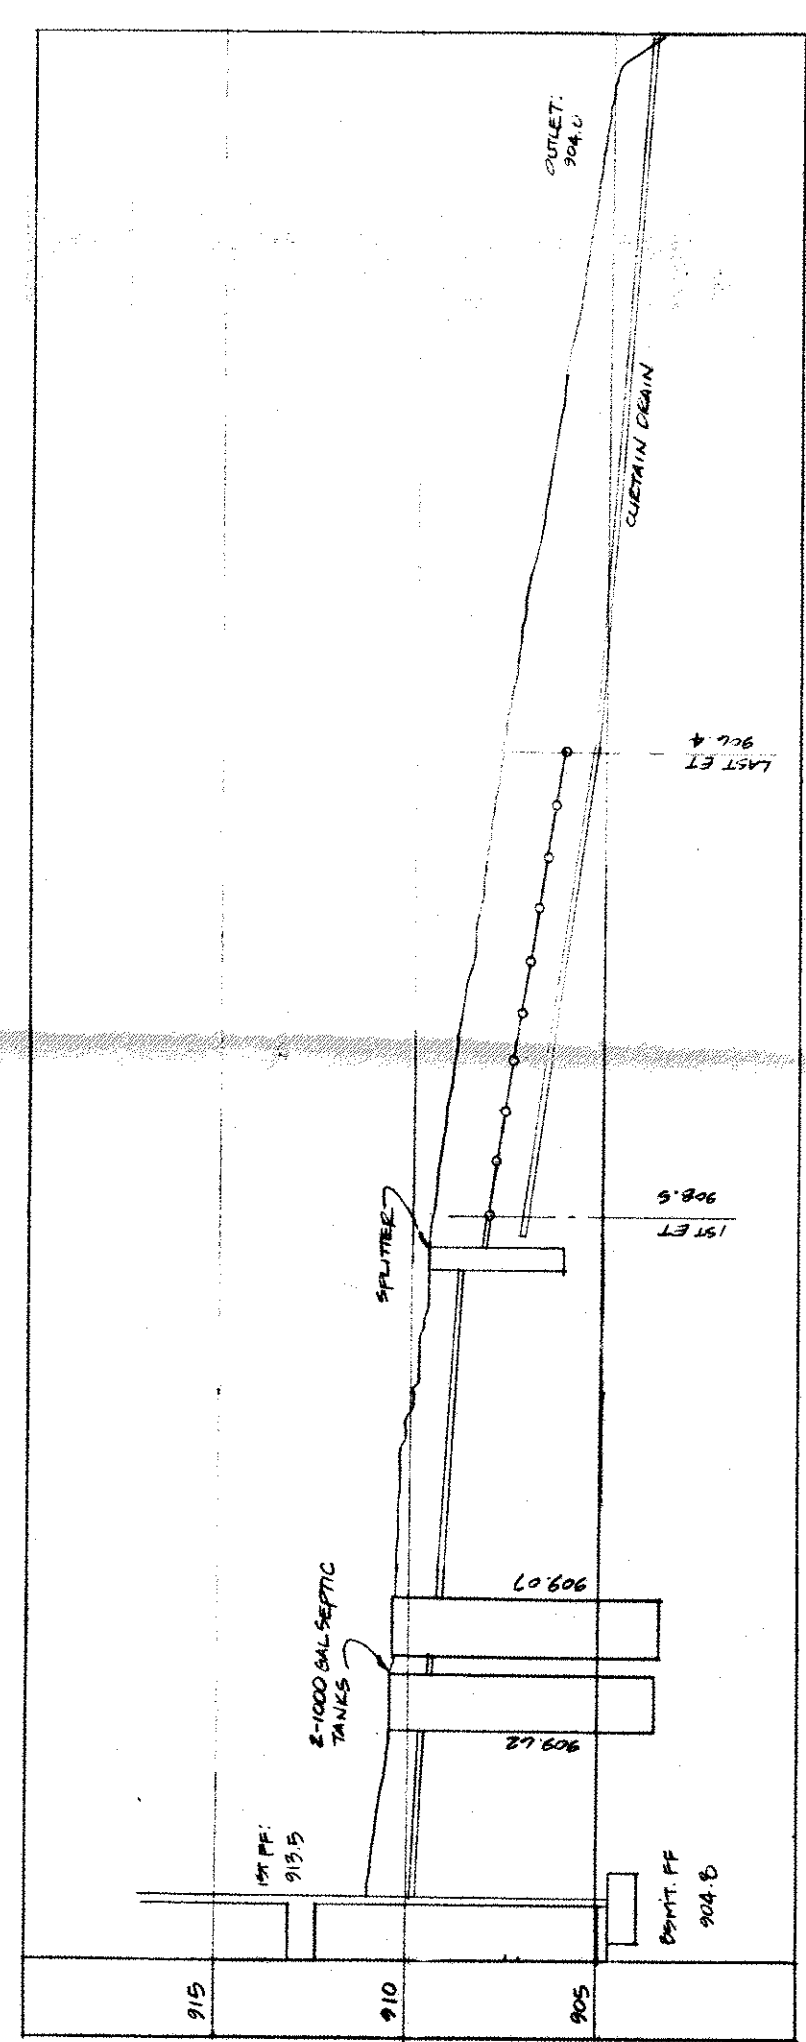


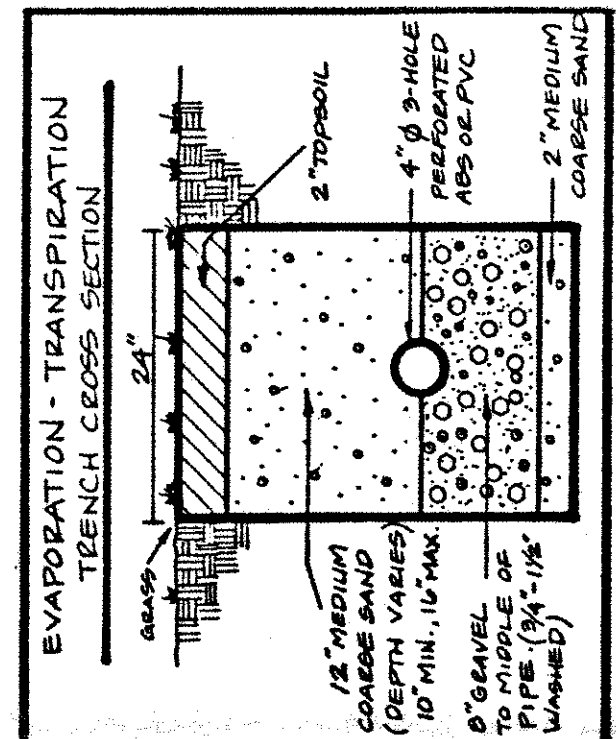

"I, the undersigned hereby certify that the foregoing is a true and correct copy of the original survey made by me on the 20th day of April, 1975, and that the same was made at appropriate times and that as of the date they were made, the same were correct and true to the best of my knowledge and belief."

Name: William D. Babcock Reg. No. 15452-E

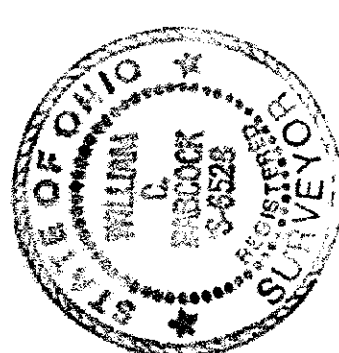

REV NO.		DESCRIPTION		DATE	BY	CHK'D
1		REVISE HOUSE LOCATION	5/1/95			

DATE 4/20/95		DESIGN BY	
DRAWN BY <u>JP</u>		APPROVED BY	

BABCOCK, JONES AND ASSOCIATES, INC.
CIVIL ENGINEERS - SURVEYORS - LAND PLANNERS
PAINESVILLE OHIO 44077

SIL 17 OLDE STONE MEADOWS SUBDIVISION
VOL. 20 PG. 12 LAKE CO. PLAT MAPS
CONCORD TOWNSHIP LAKE COUNTY OHIO

SCALE 1"=20'

JOB NO 95-18-17

SHEET 1 OF 1

SITE PLAN FOR
R.L. MOORE HOMES INC.