




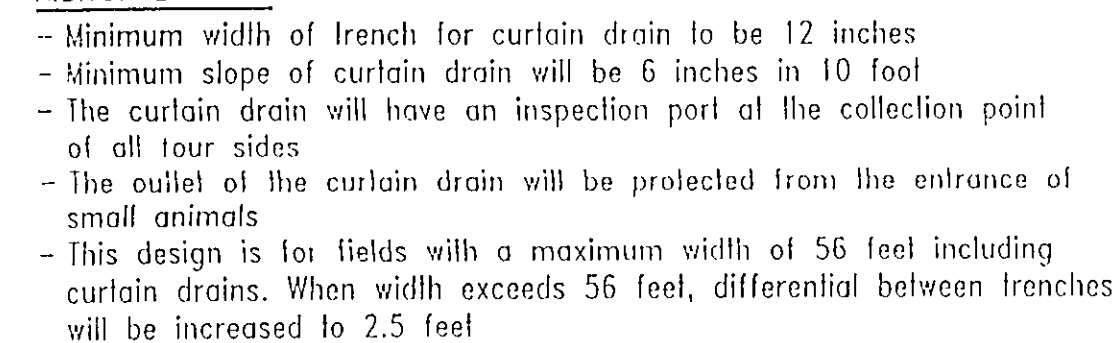

EVAPORATION-TRANSPIRATION TRENCHES SHALL BE COVERED WITH TOPSOIL AND SEEDED. SHRUBBERY SHALL BE PLANTED IN THE AREA OF THE FIELD IN A FASHION TO BEST ASSIST IN TRANSPIRATION.

 

TYPICAL SEPTIC TANK

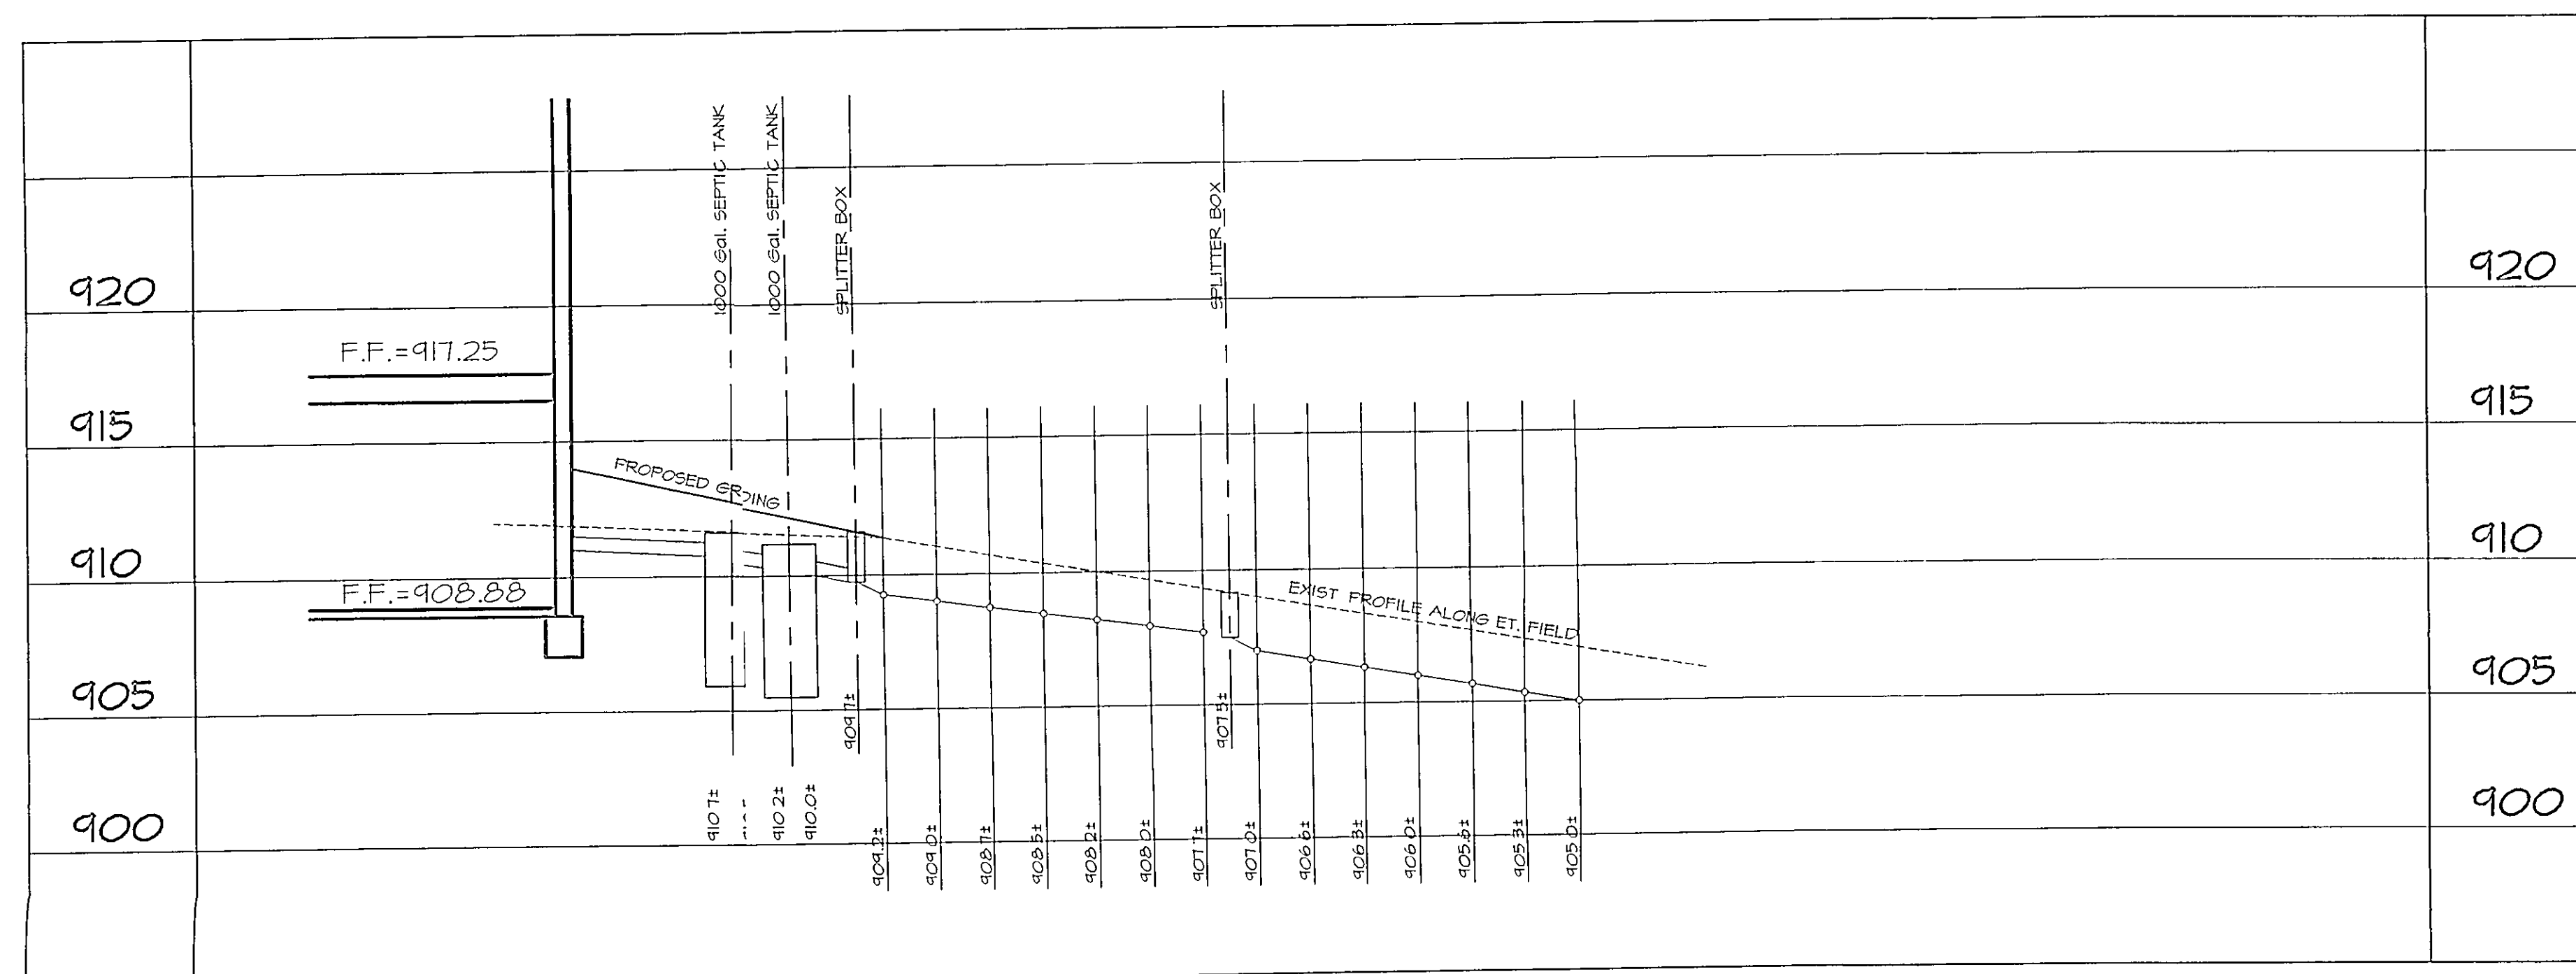

SEPTIC SYSTEM PROFILE

12/11/96
DATE

ing Plan Approved
shown and/or note
AS P. GILLES, I
County Engineer


6JH Oct 4-9-17

Scale:

Horiz 1" = 20'

| | |
|-----------|---|
| Sheet No. | 0 |
|-----------|---|

| | |
|---|---|
| 2 | 2 |
|---|---|



Lake, Inc.
ENGINEERS & SURVEYORS

30601 EUCLID AVENUE WICKLIFFE, OHIO 44012
PHONE (216) 585-2100 FAX: (216) 585-5122

[illegible]

SITE PLAN for
SIGNATURE HOMES Inc.
OLD STONE MEADOWS SUBD., CONCORD

| | |
|-------------|---------------|
| Drawn By | D.Abbott |
| Filename: | 96-126\96-126 |
| Checked By | |
| Approved By | |
| Date: | DEC.10,1996 |

SUBLOT # 16

Scale:

Horiz 1" = 20'

| | |
|-----------|---|
| Sheet No. | 0 |
|-----------|---|

| | |
|---|---|
| 2 | 2 |
|---|---|