
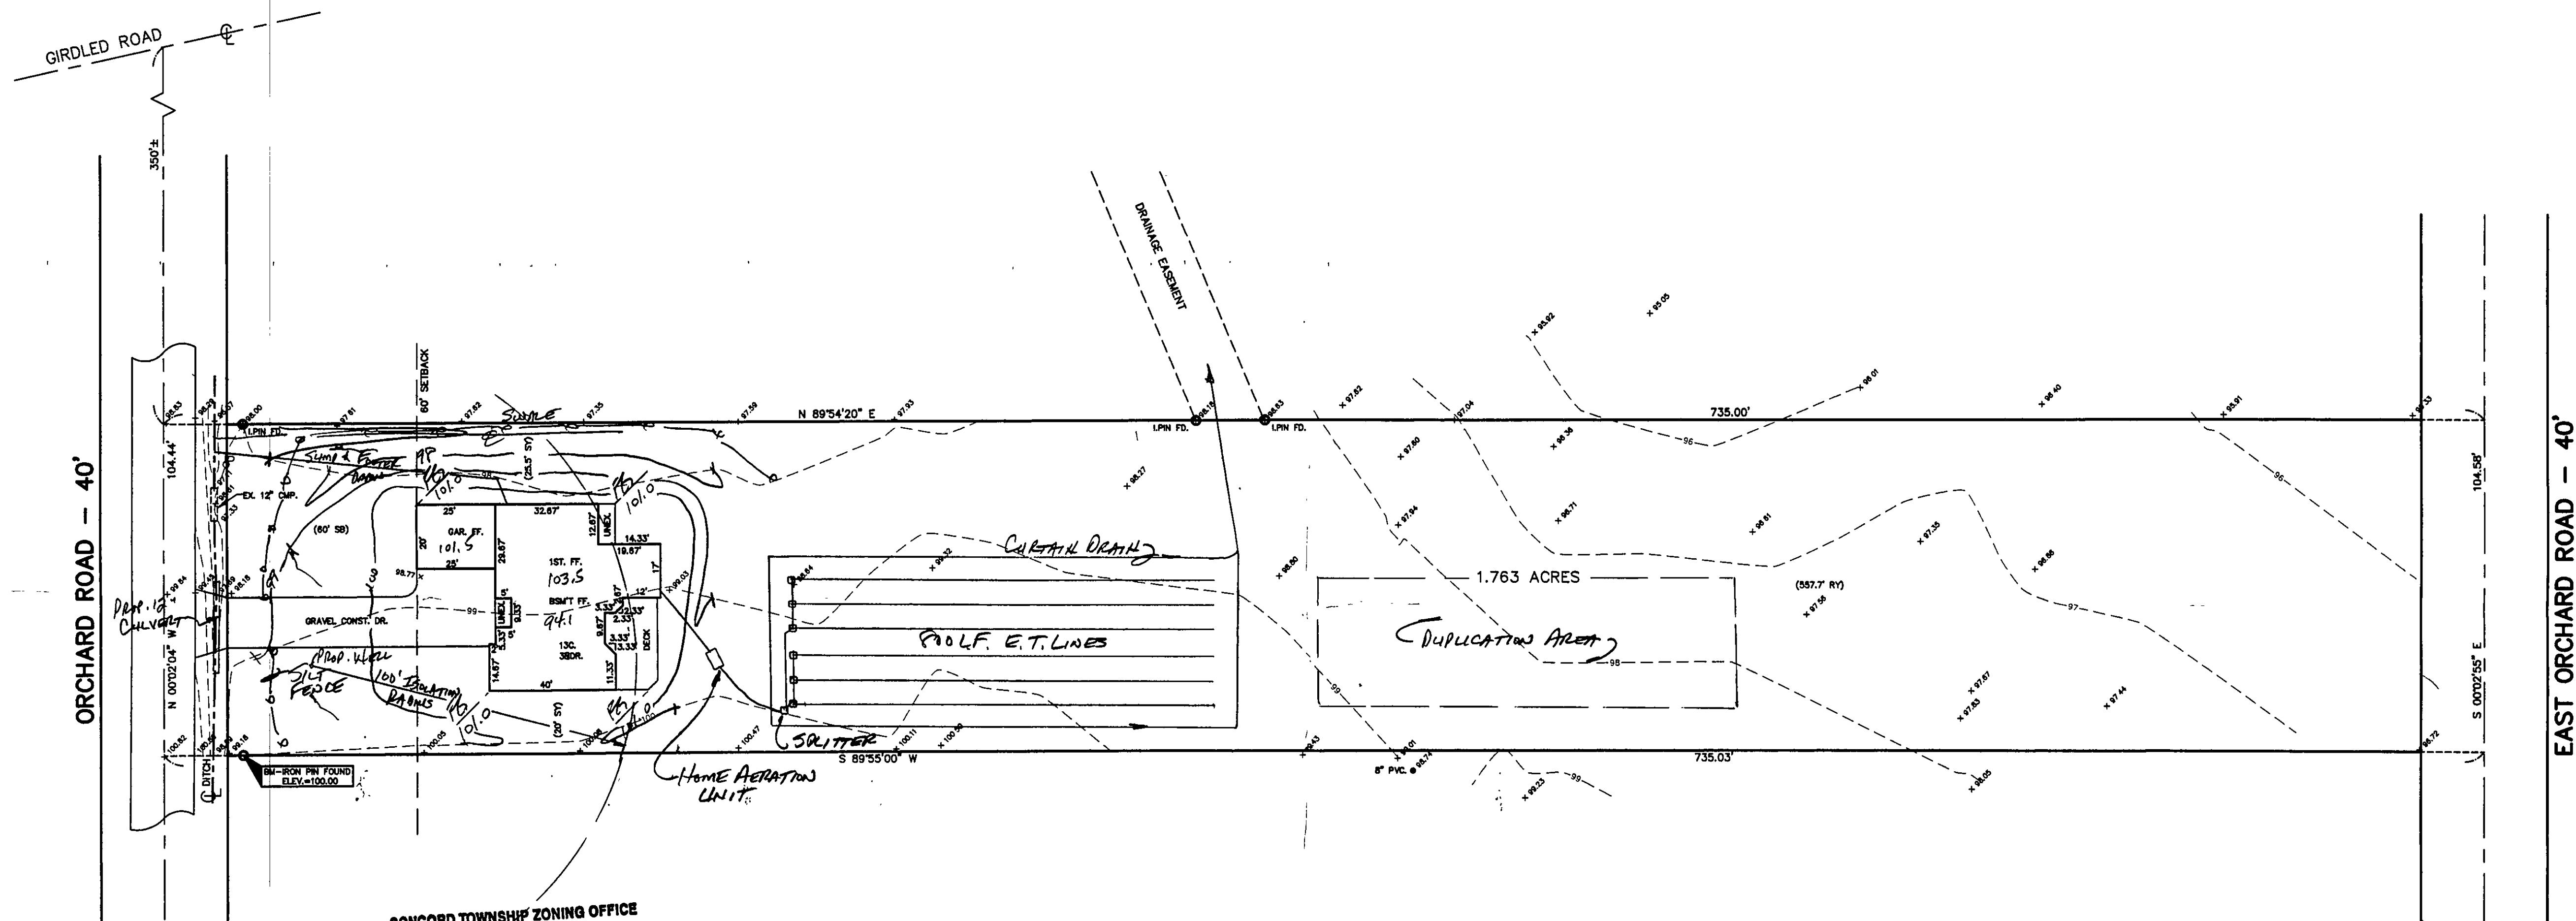
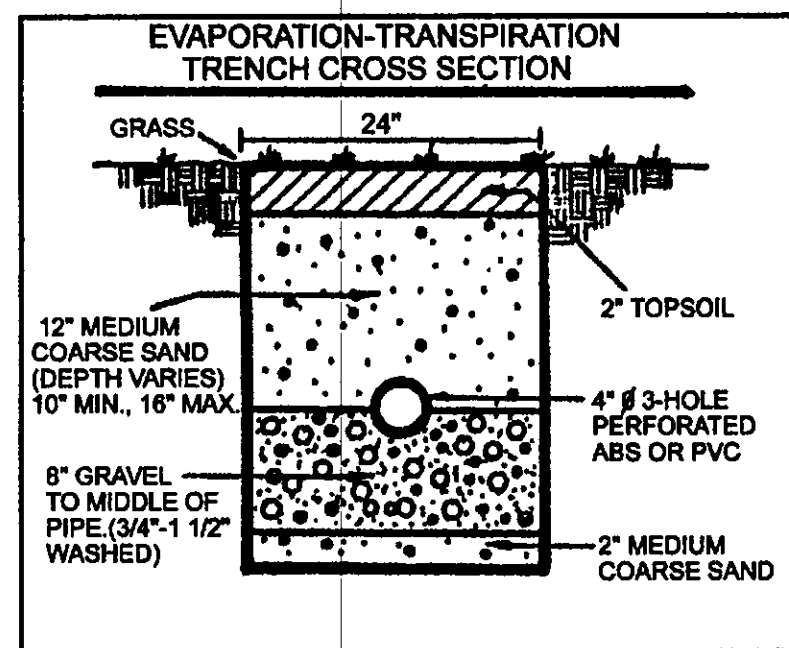


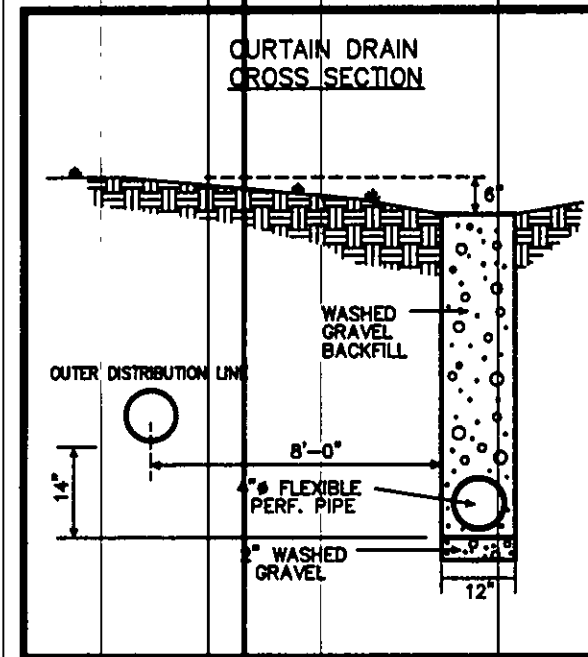

CONCORD TOWNSHIP ZONING OFFICE
ZONING PERMIT # 0601-10190
ISSUED 6/12/2001
SUBJECT TO APPROVAL BY:


- ☐ Lake Co. Sanitary Engineer
- ☐ Lake Co. Eng. Dept.
- ☐ Lake Co. Planning Comm.
- ☒ Lake Co. Building Dept.
- ☒ Lake Co. Soil & Water Cons. Dist.

REVIEWED AND ACCEPTED
LAKE COUNTY GENERAL
HEALTH DISTRICT
Date 6-8-01 BY Daniel D.

SEWAGE DISPOSAL PERMIT MUST BE
OBTAINED BY A LAKE COUNTY LICENSED
INSTALLER BEFORE INSTALLATION IS
STARTED

Grading Plan Approved
as shown and/or noted
JAMES R. GILLS, P.E.
Lake County Engineer

By TJM Date 6-18-01

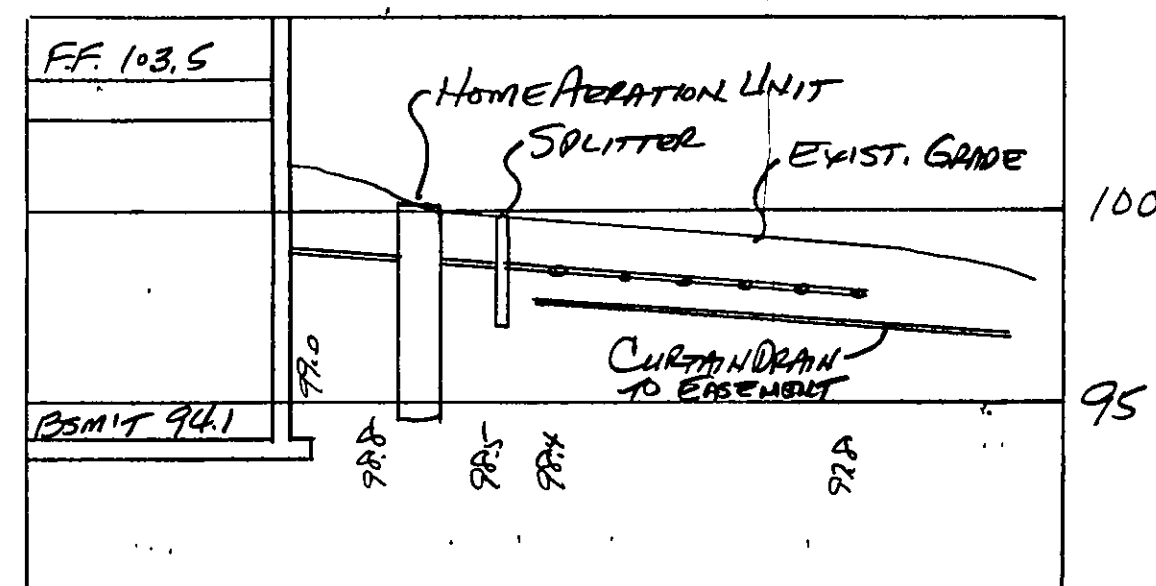


HYDRAULIC PROFILE
HORIZ: 1"=30' VERT: 1"=5'

NOTE: TEMPORARY SEEDING REQUIRED
IN DISTURBED AREAS.

"I, the undersigned hereby certify that
this topography indicated by 6", 1", or 2"
contours, and elevations shown hereon
represent an actual field survey made by
me on the 30th day of May, 2001
and that the elevations were taken at
appropriate intervals and that as of that
date they existed as indicated hereon."

Name Harry R. Jones #6343
Reg. No.

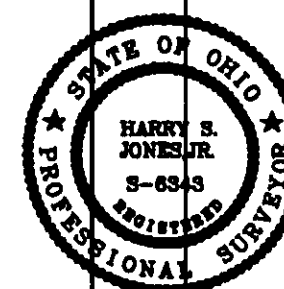

REV. NO.	DESCRIPTION	DATE	BY	CHK'D



BABCOCK, JONES AND ASSOCIATES, INC.
CIVIL ENGINEERS - SURVEYORS - LAND PLANNERS
PAINESVILLE OHIO 44077

DATE	5/31/01
DESIGN BY	H.J.
DRAWN BY	T.R.
APPROVED BY	H.J.

SITE PLAN
FOR
CARPENTER HOMES

CONCORD TOWNSHIP

LAKE COUNTY

SCALE:	1"=30'
JOB NO.	01-097
SHEET	1 OF 1