


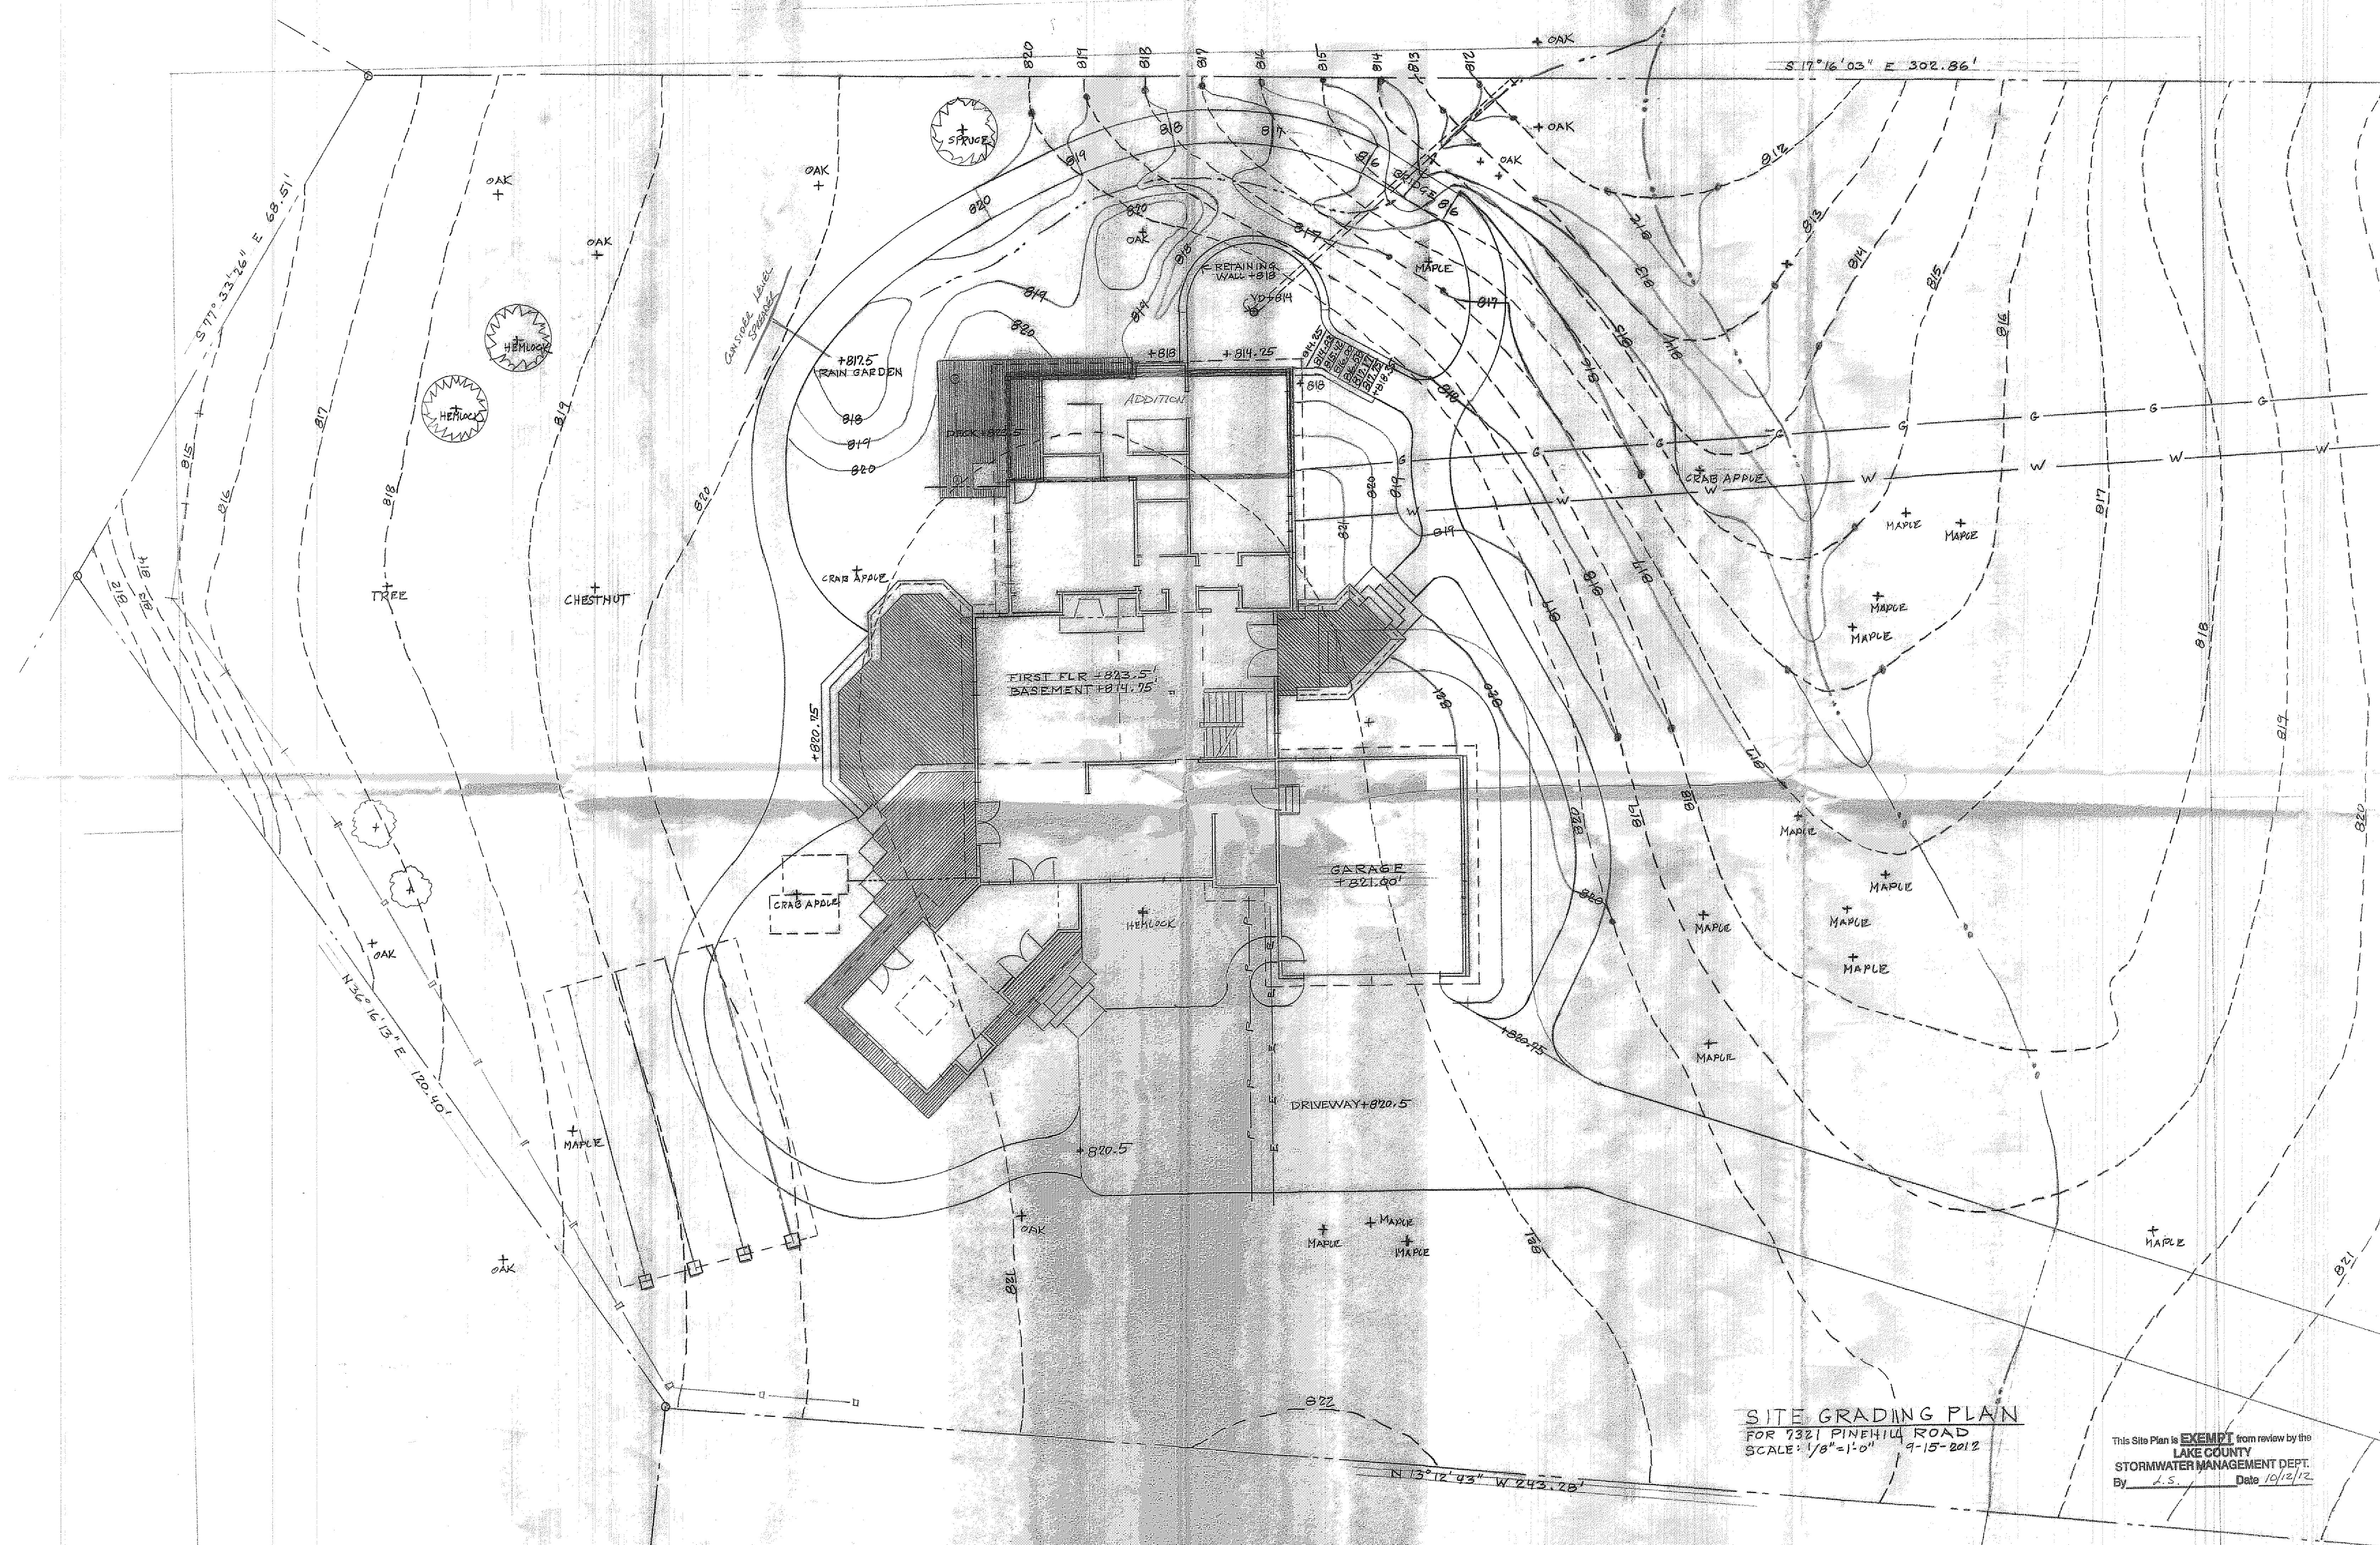

SITE GRADING PLAN  
FOR 7321 PINEHILL ROAD  
SCALE: 1/8"=1'-0" 9-15-2012

This Site Plan is **EXEMPT** from review by the  
LAKE COUNTY  
STORMWATER MANAGEMENT DEPT.  
By L.S. Date 10/12/12