
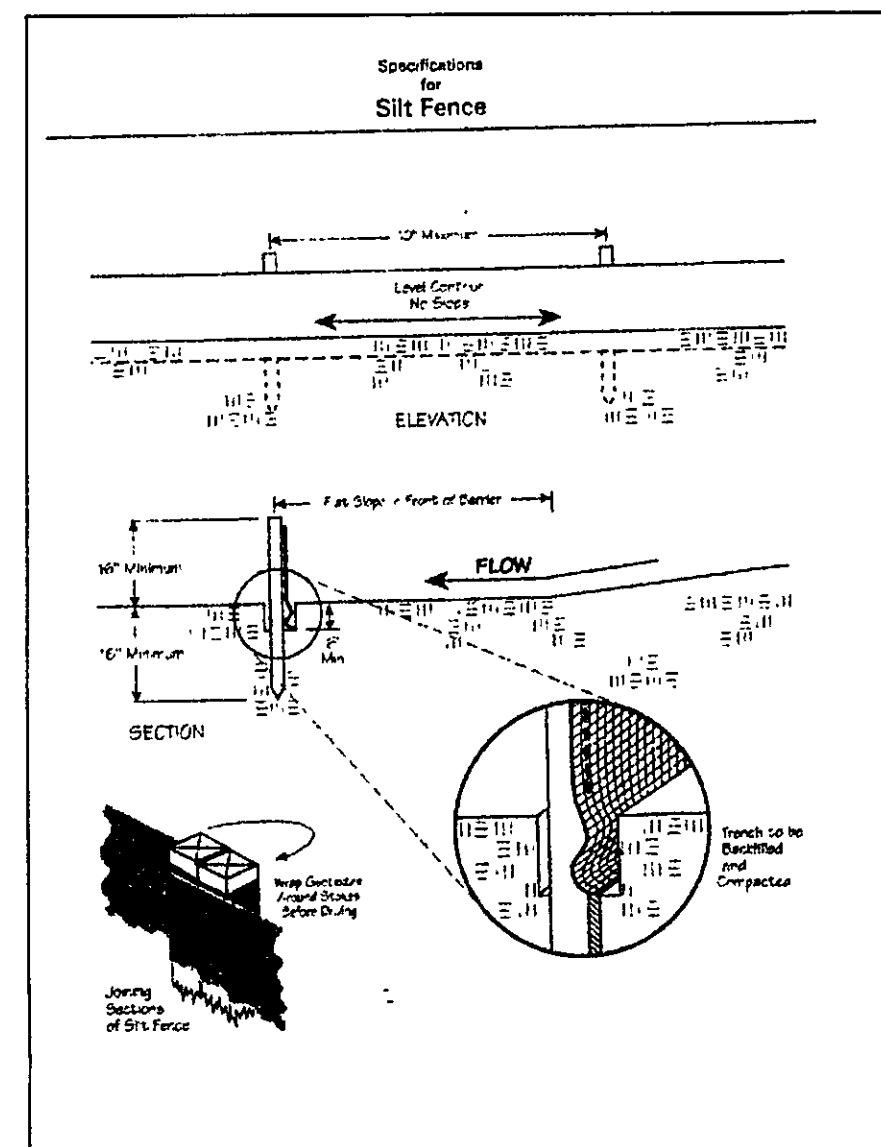
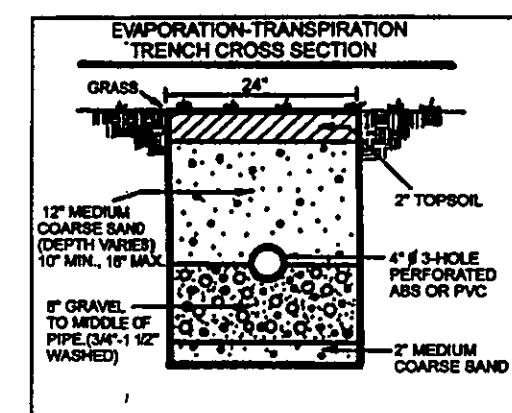
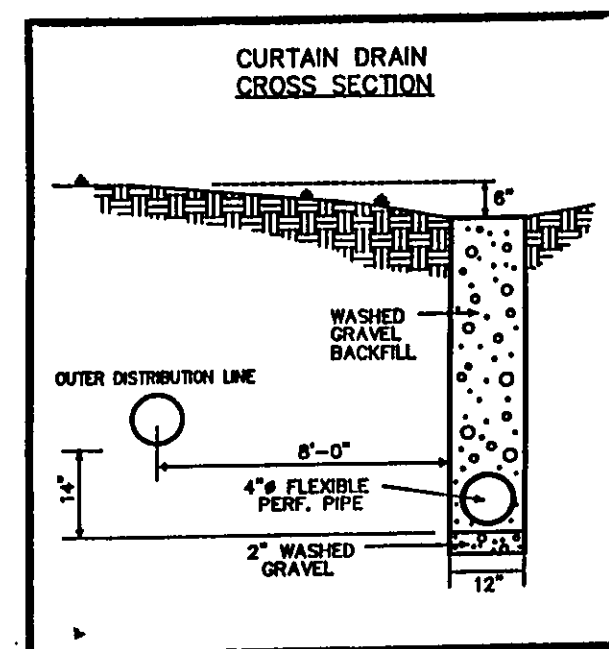


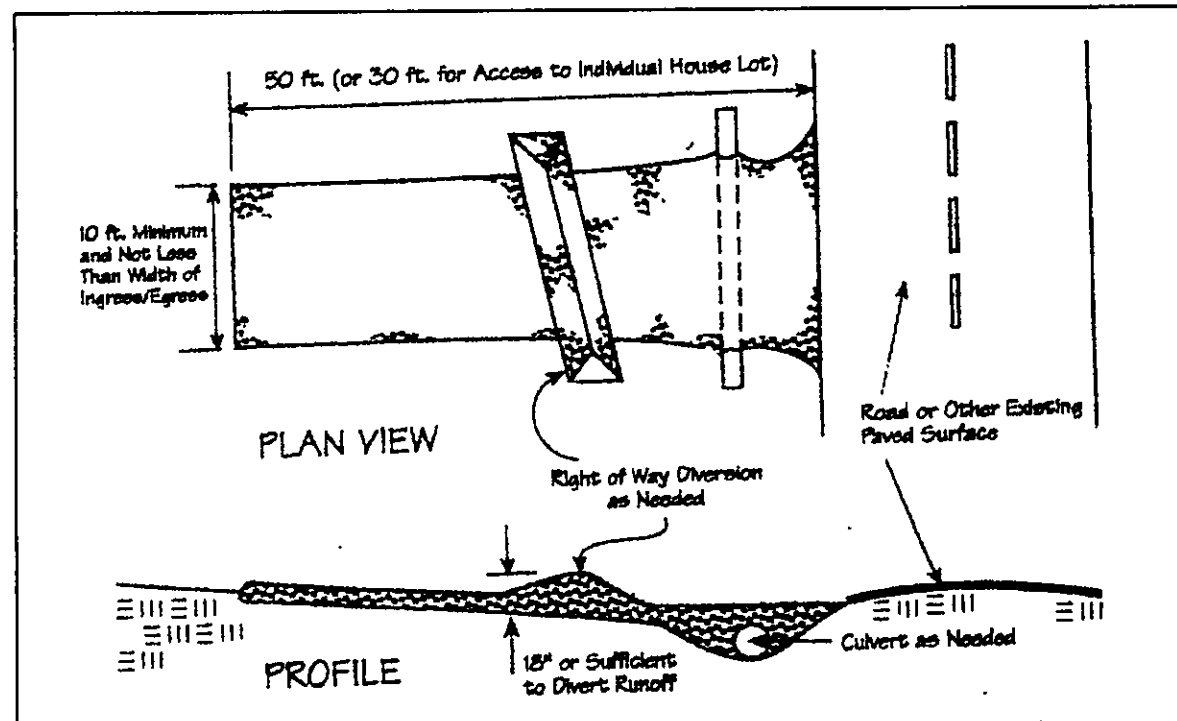


WILLIAM & AGNES MONEELY
DOC. 980057713
10A-26A-8

* IF THE EXISTING DENE THAT FRONTS
ON MORLEY RD. IS TO REMAIN, THEN
AN INGRESS/EGRESS EASEMENT SHALL BE
GRANTED TO PARCEL 10A-26A-3

BONNIE HORVATH
DOC. 200005293
10A-26A-4

LOT SPLIT - 1.279 ACRES
R/W - 0.085 ACRES
NET - 1.194 ACRES

BARBARA MILLER
#2002 R037025
10A-26A-3

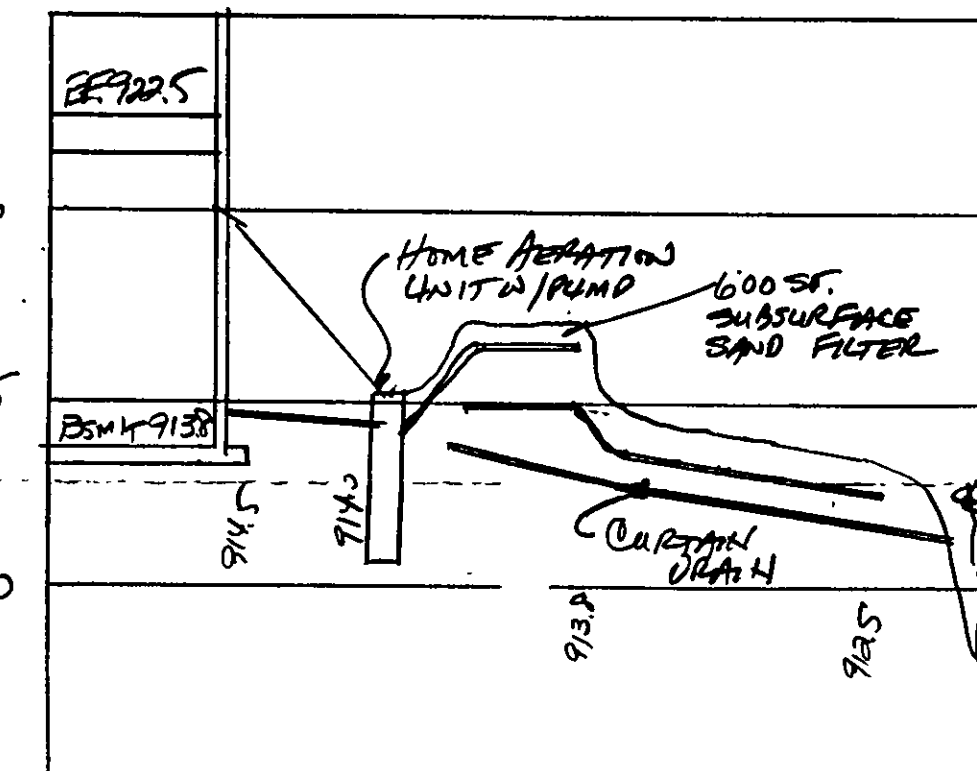


HYDRAULIC PROFILE
HORIZ. 1" = 30' VERT. 1" = 5'

LLR-2.5 360
2.5 = 144 CF - DRIP MOUND


"I, the undersigned hereby certify that
this topography indicated by 6", 1" or 2"
contours, and elevations shown hereon
represent an actual field survey made by
me on the 30 day of SEP, 2007
and that the elevations were taken at
appropriate intervals and that as of that
date they existed as indicated hereon."
James R. Gills, R.E.
Name Reg. No.

NOTE: ALL IRON PINS SET ARE
5/8" X 30" AND CAPPED
BARCOCK, JONES & ASSOC.

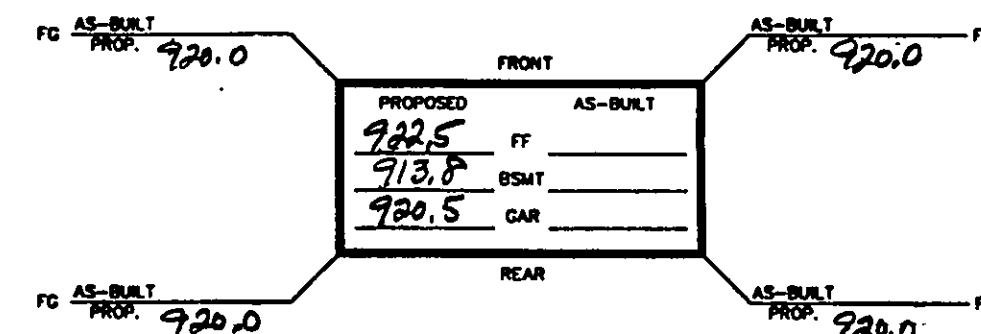

Stormwater Manager
Approved as shown and noted
JAMES R. GILLS, R.E.
County Drainage Engineer
By L.S. Date 4/2/07

EXISTING UTILITIES NOTE:
THE SIZE AND LOCATION, BOTH HORIZONTAL AND VERTICAL
OF THE UNDERGROUND UTILITIES SHOWN HEREON, HAVE BEEN
OBTAINED BY A SEARCH OF AVAILABLE RECORDS.
VERIFICATION BY FIELD OBSERVATION HAS BEEN CONDUCTED
WHERE PRACTICAL, HOWEVER, BARCOCK, JONES AND ASSOCIATES
INC. DOES NOT GUARANTEE THE COMPLETENESS NOR ACCURACY
THEREOF.

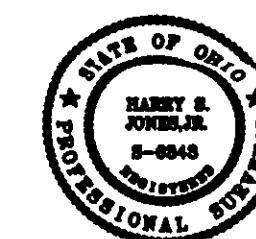

CONCORD TOWNSHIP ZONING OFFICE
Zoning Permit # 0807-13085
Date Issued 3/28/07
Subject to Approval By:
☒ Lake Co. Engineer/Storm Water Mgmt.
☒ Lake Co. Utilities Dept.
☒ Lake Co. Soil + Water District
☒ Lake Co. Health District
☒ Lake Co. Building Dept.

PAGE ROAD - 60'

MORLEY ROAD - 60'

Temporary Seeding Species Selection			
Seeding Dates	Species	Lb./1,000 ft. ²	Per Ac.
March 1 to August 15	Oats	3	4 bushel
	Tall Fescue	1	40 lb.
	Annual Ryegrass	1	40 lb.
	Perennial Ryegrass	1	40 lb.
	Tall Fescue	1	40 lb.
August 16 to November 1	Rye	3	2 bushel
	Tall Fescue	1	40 lb.
	Annual Ryegrass	1	40 lb.
	Wheat	3	2 bushel
	Tall Fescue	1	40 lb.
November 1 to Spring Seeding	Perennial Ryegrass	1	40 lb.
	Tall Fescue	1	40 lb.
	Annual Ryegrass	1	40 lb.

Note: Other approved seed species may be substituted.

REVIEWED AND ACCEPTED
LAKE COUNTY GENERAL
HEALTH DISTRICT

Date 3/28/07 BY DELL
med fail ref pump

SEWAGE DISPOSAL PERMIT MUST BE
OBTAINED BY A LAKE COUNTY LICENSED
INSTALLER BEFORE INSTALLATION IS
STARTED

REV. NO.	DESCRIPTION	DATE	BY	CHK'D
1	REVISED SEPTIC TANK L.S. HEALTH DEPT.	8-10-04	119	119
2		8-11-04	119	119
3	REVISED OWNER + HOUSE	3-20-07	119	119



BABCOCK, JONES AND ASSOCIATES, INC.
CIVIL ENGINEERS - SURVEYORS - LAND PLANNERS
PAINESVILLE OHIO 44077
PHONE: 440-357-1811 FAX: 440-357-9173

DATE 4/22/04
DESIGN BY HJ
DRAWN BY NS
APPROVED BY HJ

SITE PLAN
FOR
MR. & MRS. MATT LONCAR
PARCEL NO. 10A-26A-10
CONCORD TOWNSHIP LAKE COUNTY STATE OF OHIO

SCALE 1"=30'
JOB NO 03-240
SHEET 1 OF 1