


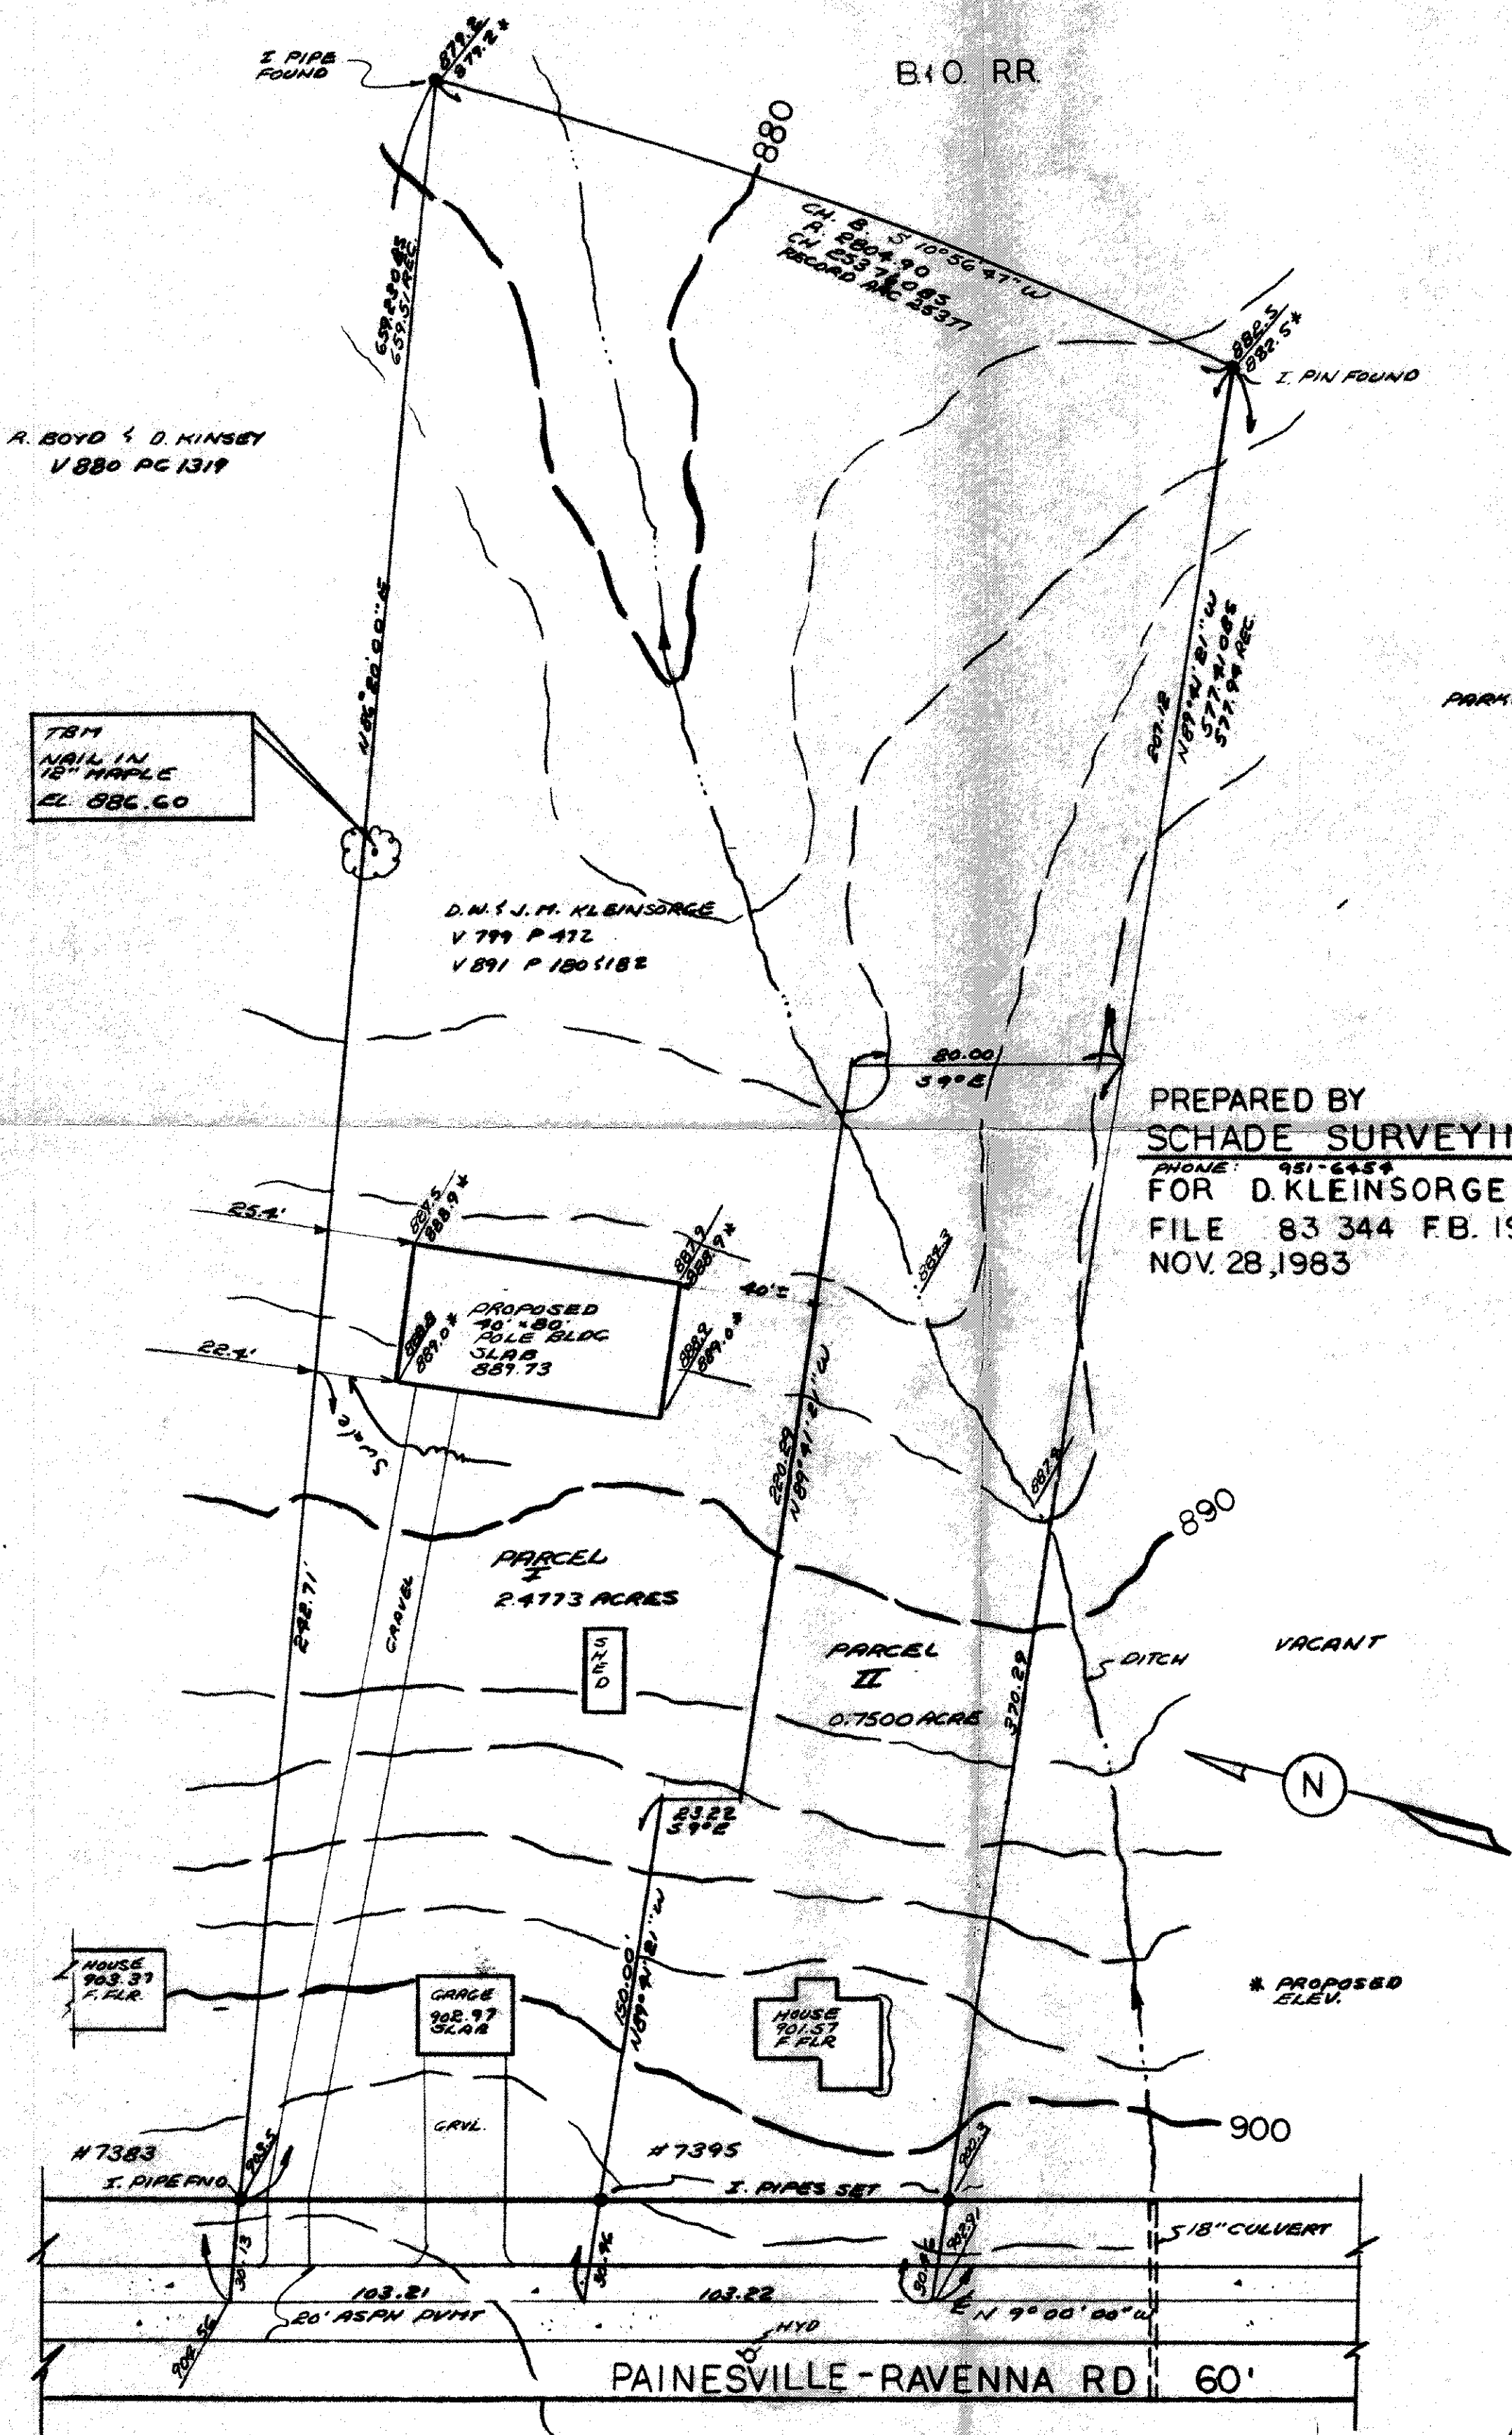


TOPOGRAPHIC SITE PLAN
SCALE 1"=40'

PREPARED BY
SCHADE SURVEYING CO.
PHONE: 951-6454
FOR D. KLEINSORGE
FILE 83 344 FB. 19
NOV. 28, 1983

PART OF LOT 10 TRACT I
CONCORD TWP
LAKE CO
OHIO
ADDRESS
7395 RAUENNA RD
CONCORD RD.

Grading Plan Approved
as shown and/or noted
THOMAS P. GILLES, P.E.
Lake County Engineer
By W.F. Schade, Jr. Date 7-20-83

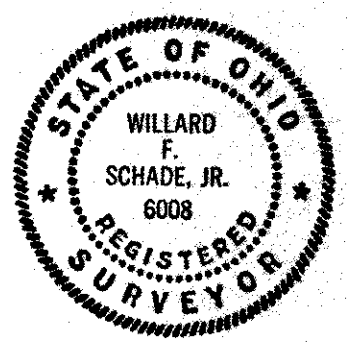

Willard F. Schade, Jr.
W.F. SCHADE JR. PS. 6008