
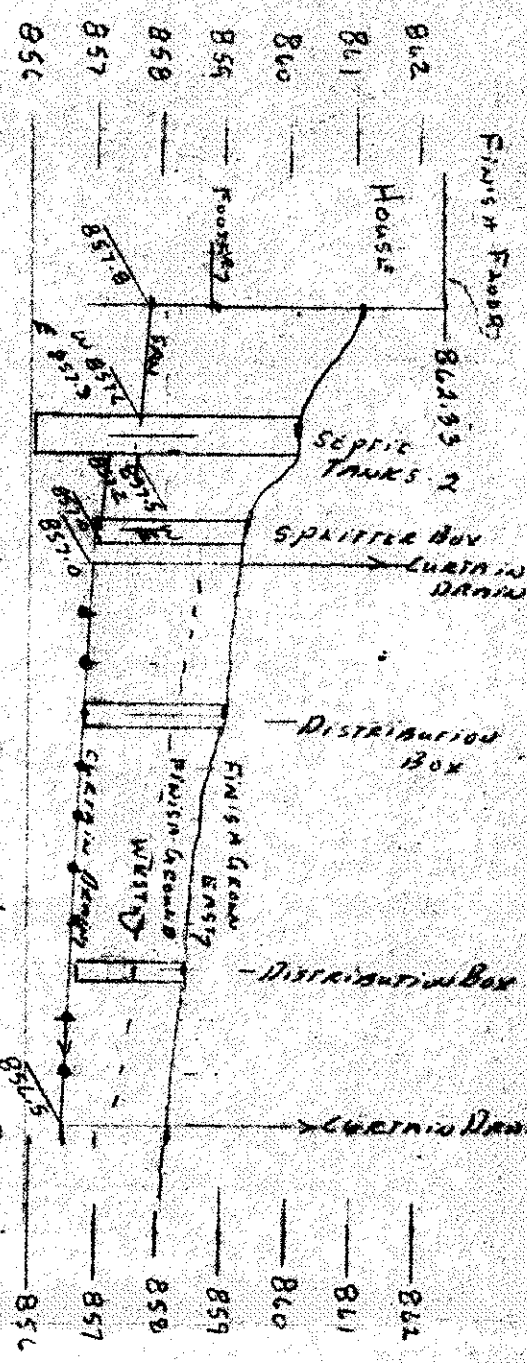


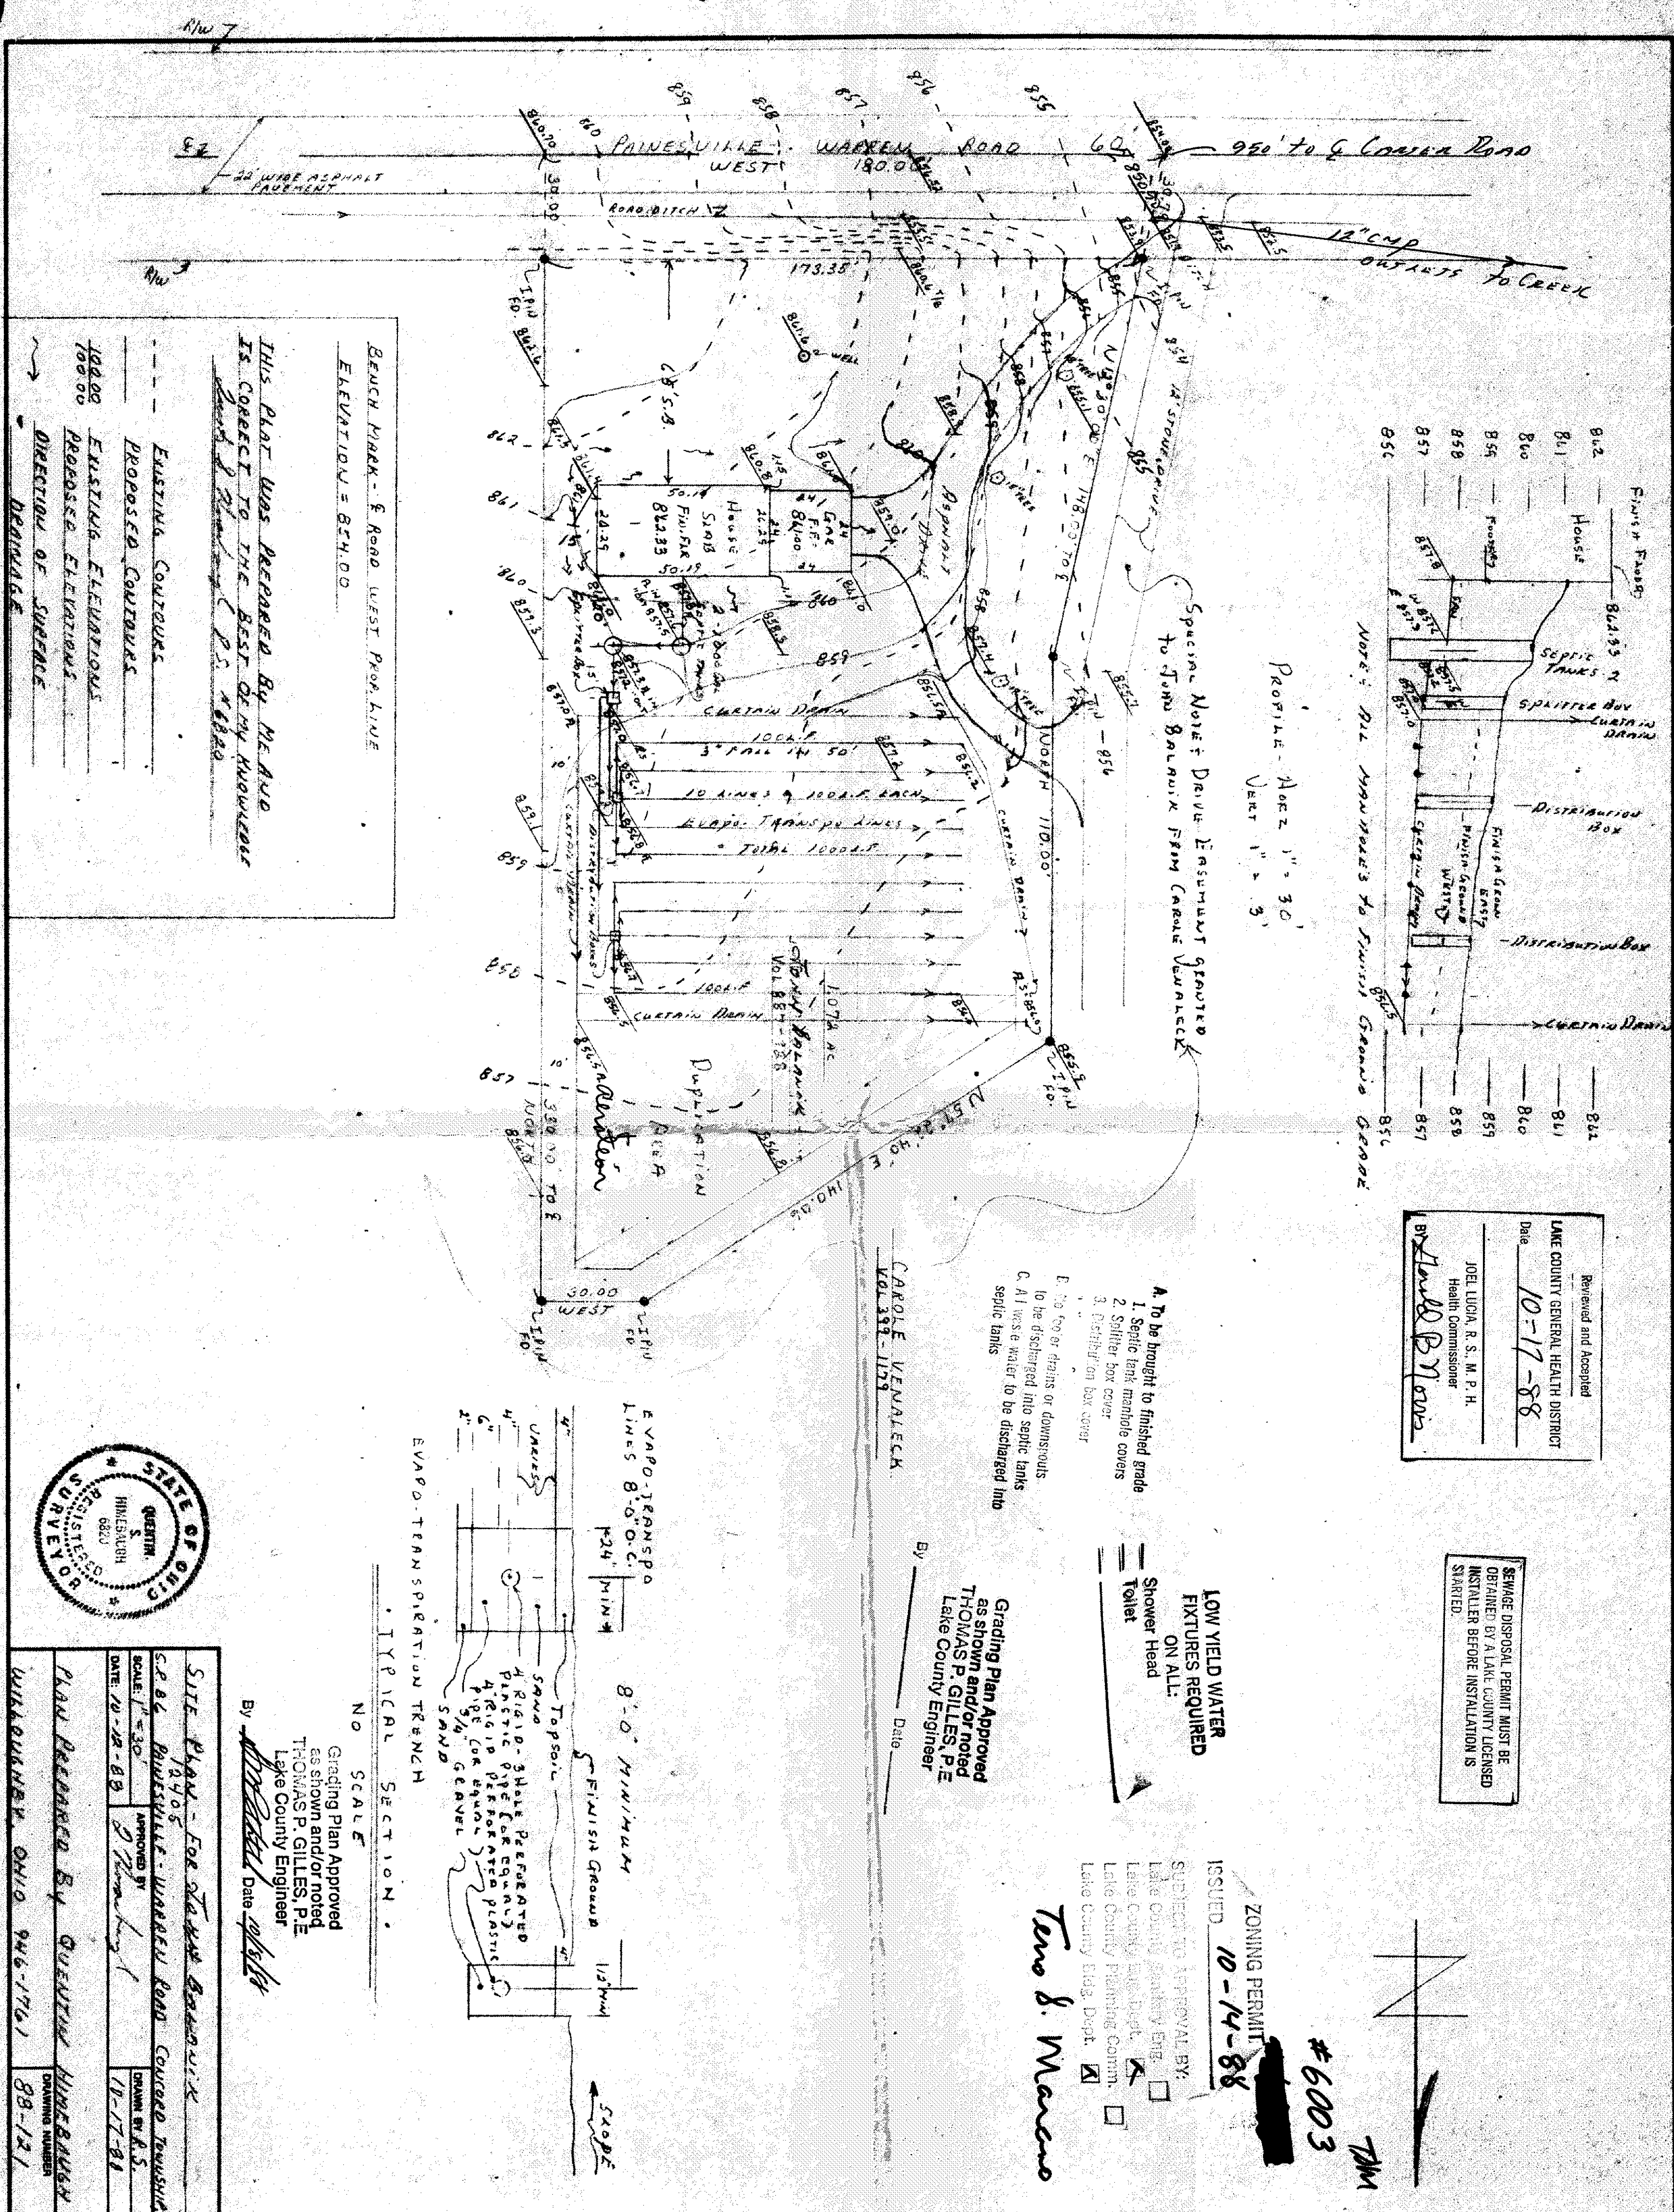

NOTE: ALL GRAVITY LINES TO FINISH GRADE

PROFILE - HORIZ 1" = 30'
VERT 1" = 3'

SPECIAL NOTE: DRIVE LINES MUST BE GRADED TO JUNE GRADE FROM CAROLE VENALECT

- A. To be brought to finished grade
- 1. Septic tank manhole covers
- 2. Splitter box cover
- 3. Patches on box cover
- E. To top of drains or downspouts
- F. To be discharged into septic tanks
- G. All waste water to be discharged into septic tanks

Grading Plan Approved
as shown and/or noted
THOMAS P. GILLES, P.E.
Lake County Engineer

CAROLE VENALECT
KOL 399-1179

Reviewed and Accepted
LAKE COUNTY GENERAL HEALTH DISTRICT
Date 10-17-88
JOEL LUCIA, R. S. M. P. H.
Health Commissioner
By: *Donald P. Brown*

SEWAGE DISPOSAL PERMIT MUST BE OBTAINED BY A LAKE COUNTY LICENSED INSTALLER BEFORE INSTALLATION IS STARTED.


LOW YIELD WATER
FIXTURES REQUIRED
ON ALL:

- Shower Head
- Toilet

ISSUED ZONING PERMIT
10-14-88

SUBJECT TO APPROVAL BY:
Lake County Planning Eng. ☐
Lake County Eng. Dept. ☒
Lake County Planning Comm. ☐
Lake County Bldg. Dept. ☒

Tono & Marceno

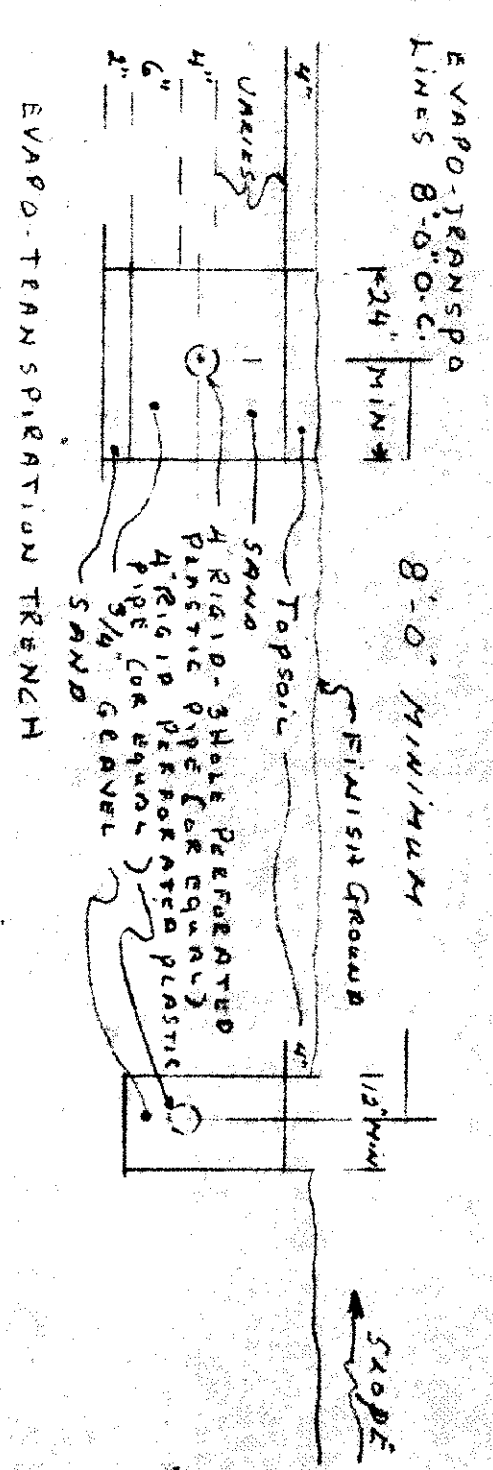


NO SCALE

Grading Plan Approved
as shown and/or noted
THOMAS P. GILLES, P.E.
Lake County Engineer
By: *Donald P. Brown* Date 10/16/88

THIS PLAN WAS PREPARED BY ME AND IS CORRECT TO THE BEST OF MY KNOWLEDGE
Date: 10-17-88

- EXISTING CONTOURS
- PROPOSED CONTOURS
- EXISTING ELEVATIONS
- PROPOSED ELEVATIONS
- DIRECTION OF SURFACE DRAINAGE

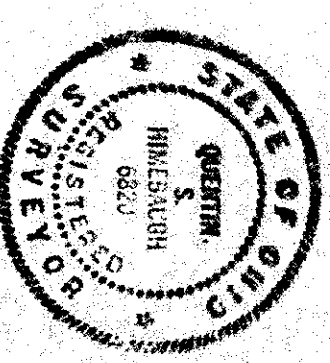

SITE PLAN - FOR LAKE COUNTY
12405 PAINESVILLE WARREN ROAD CONCORD TOWNSHIP OHIO
SCALE 1" = 30'
DATE 10-18-88
APPROVED BY *Donald P. Brown*
DRAWN BY R.S.
11-17-88
PLAN PREPARED BY QUESTER HINEBAUGH
WARREN, OHIO 946-1761
88-121