
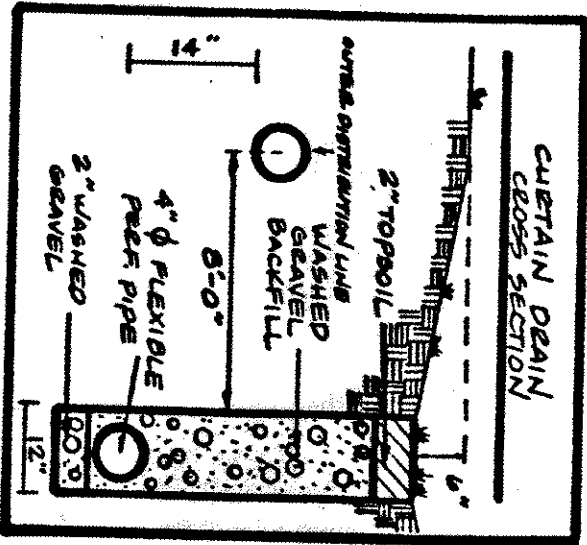


EVAPORATION - TRANSPIRATION
TRENCH CROSS SECTION

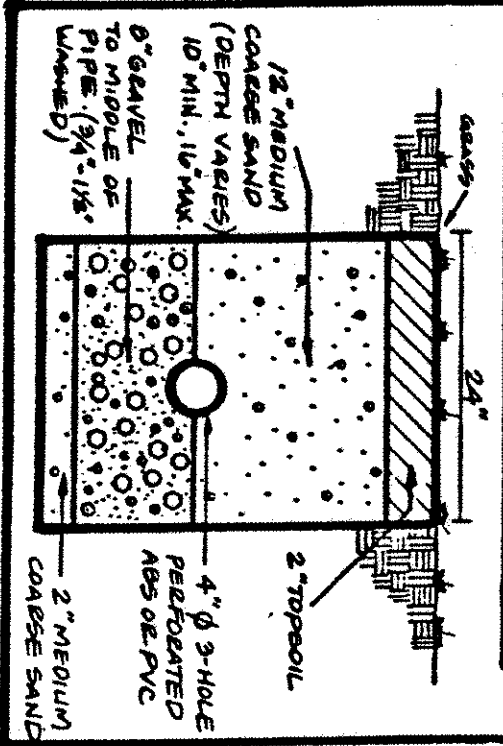


SEWAGE DISPOSAL PERMIT MUST BE
OBTAINED BY A LAKE COUNTY LICENSED
INSTALLER BEFORE INSTALLATION IS
STARTED.

LOW YIELD WATER
FIXTURES REQUIRED
ON ALL:
Shower Head
Toilet

HYDRAULIC PROFILE


SCALE: HORIZ: 1"=30'
VERT: 1"=5'

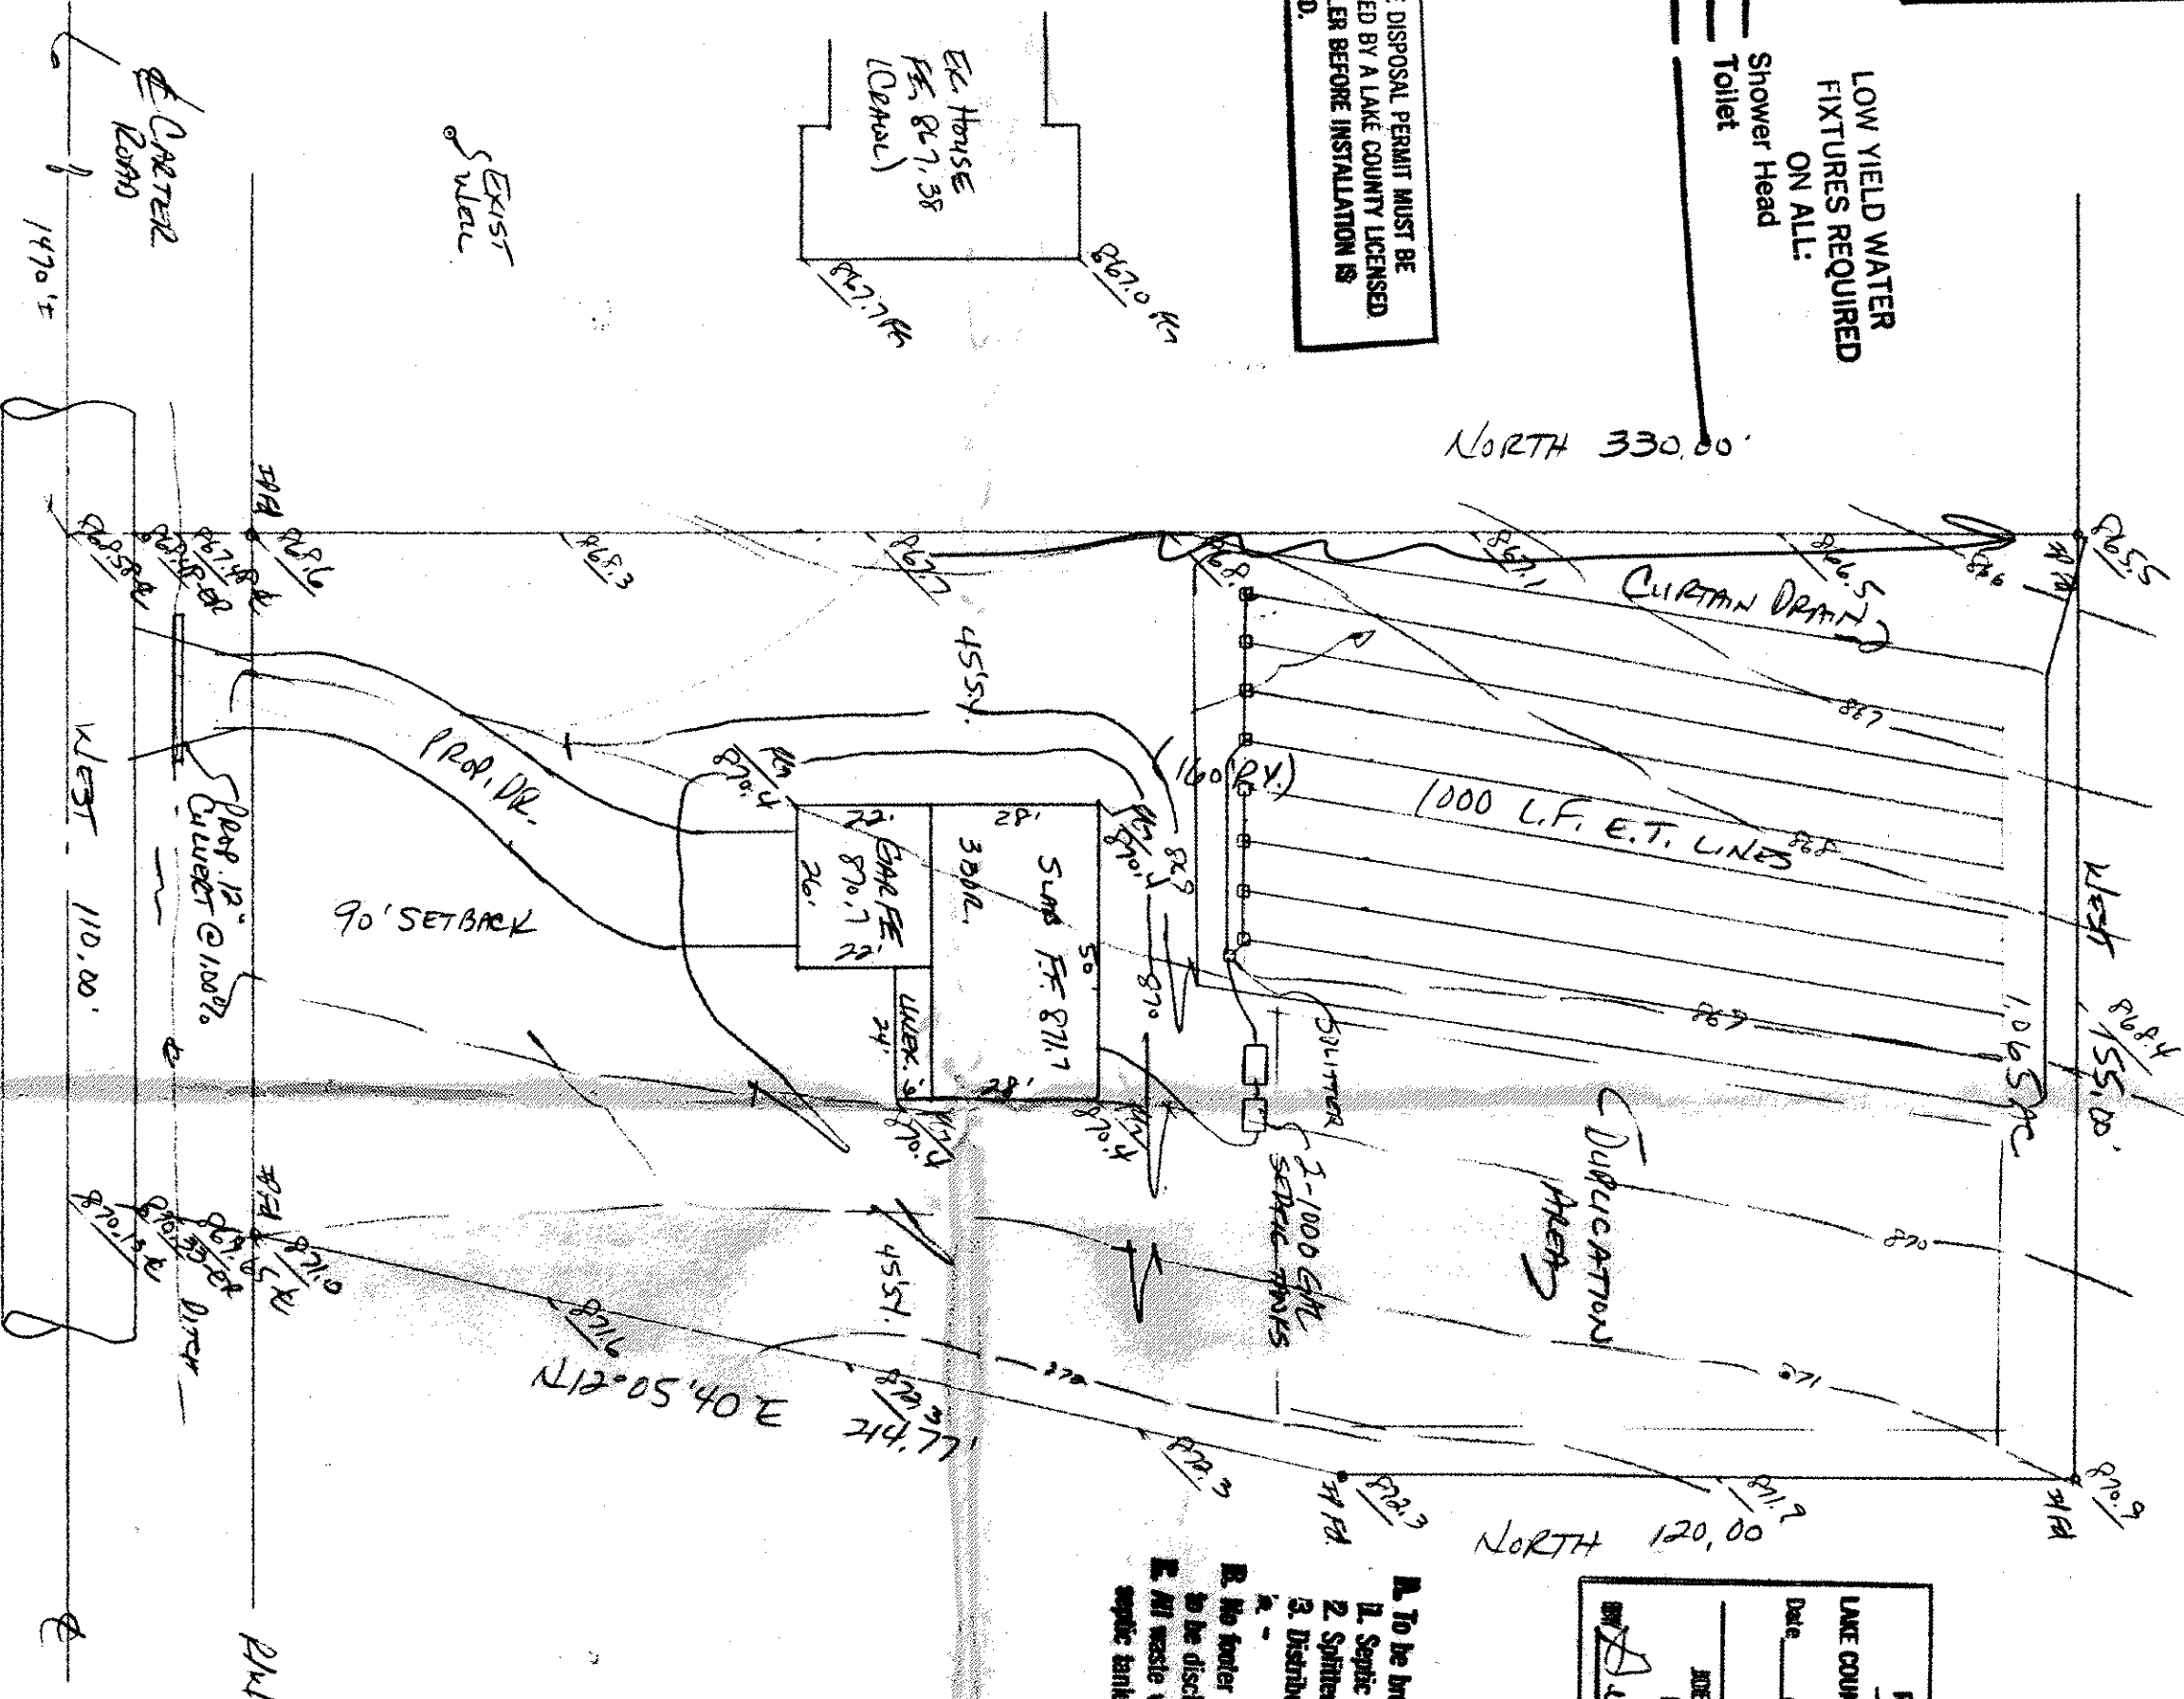

NO ENCROACHMENT TO EXIST
WELL - 90' NORTH OF 175
NORTH PROPERTY LINE

Reviewed and Accepted
LAKE COUNTY GENERAL HEALTH DISTRICT
Date: 6-17-94
JOEL LARSON, R.S., M.P.H.
Health Commissioner

- To be brought to finished grade
- Septic tank manhole covers
- Splitter box cover
- Drainage pipe (per spec)
- No footer drains or downspouts to be discharged into septic tanks
- All waste water to be collected into septic tanks

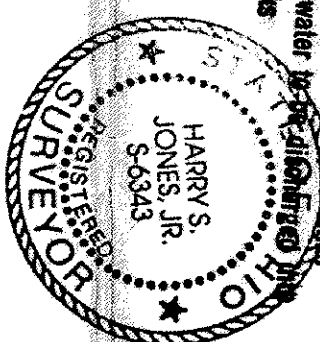

SITE PLAN

Unincorporated Township, Lake County, Ohio

for: JEFF EDWARDS 352-776644

44 PARKVIEW DR. PAINESVILLE, OH 44131

SUBDIVISION NAME: LOT 13
VOL. PG. 585
SUBLOT NO. 41
STREET: PARKVIEW DR.
PERM. PARCEL NO. 41
STREET: PARKVIEW DR.

LEGEND
SANITARY MANHOLE: WATER VALVE (GAS)
STORM MANHOLE: WATER METER (GAS)
INLET OR CATCH BASIN: AS BUILT ELEVATION
HYDRANT: INDICATES DIRECTION OF SURFACE DRAINAGE
EXIST. ELEV. 100.0
PROP. ELEV. 100.0

REMARKS
ALL BOUNDARY DATA SHOWN WAS OBTAINED FROM IDEEDS, RECORDED
SUBDIVISION PLAT OR OTHER PUBLIC RECORDS
LOCATIONS AS SHOWN OF ADJACENT WELLS AND SEPTIC TANKS OBTAINED FROM
LAKE COUNTY HEALTH DEPARTMENT

DESIGN CERTIFICATION
THIS PLAT WAS PREPARED BY ME, AND IS CORRECT
TO THE BEST OF MY KNOWLEDGE AND BELIEF
NAME: HARRY S. JONES, JR.
SURVEYOR REGISTRATION NO. 56343

CHECK LIST

NO. OF BEDROOMS	WATER MAIN SIZE, LOCATION
1	SAN. SEWER SIZE, GR. LOC.
2	SAN. MH. CAST. ELEV. INV. ELEV.
3	SAN. CONN. SIZE, LOC. DEPTH
4	SURROUNDING OWNERS' BLDG. TYPE, GRADE CURBS
5	BLDG. TYPE, GRADE CURBS
6	BLDG. TYPE, GRADE CURBS
7	BLDG. TYPE, GRADE CURBS
8	BLDG. TYPE, GRADE CURBS
9	BLDG. TYPE, GRADE CURBS
10	BLDG. TYPE, GRADE CURBS

PLAN PREPARED BY: BABCOCK • JONES & ASSOCIATES, INC.
PAINESVILLE, OHIO
DRAWN BY: HJ
SCALE: 1" = 30'
CHKD. BY: HJ
DATE: 6/16/94
APPD. BY: HJ
DRAWING NO. 94-151

"AS BUILT" CERTIFICATION
I, HEREBY CERTIFY THAT THE CIRCLED GRADES ARE EXISTING
FINISH GRADES CHECKED IN THE FIELD ON 19 19
AND ARE CORRECT TO THE BEST OF MY KNOWLEDGE AND BELIEF.

REGISTERED SURVEYOR REG. NO.

P.L. MAP IN TREE IN 30'
BEECH TREE IN FRONT OF HOUSE
ELEV. = 872.00

#0694-7852

ZONING PERMIT
SUBJECT TO APPROVAL BY:
Lake County Sanitary Eng. ☐
Lake County Eng. Dept. ☒
Lake County Planning Comm. ☐
Lake County Bldg. Dept. ☒

THOMAS P. GILLES, P.E.
Lake County Engineer
Date: 6-20-94

I, the undersigned hereby certify that
the topography indicated by 6", 1" or 2"
contours, and elevations shown hereon
represent an actual field survey made by
me on the 19th day of June, 1994
and that the elevations were taken at
appropriate intervals and that as of that
date they existed as indicated hereon.
Name: Harry S. Jones, Jr.
Reg. No. 56343