


Carol Kosch
#960029964

S & C Edwards
Vol. 858, Pg. 61 O.R.


J & K Borstow
Vol. 1098, Pg. 1204 O.R.

Exist. House
FF 879.8


ZONING PERMIT 80598-9078
ISSUED 5/29/98
SUBJECT TO APPROVAL BY:
Lake County Sanitary Eng. ☐
Lake County Eng. Dept. ☒
Lake County Planning Comm. ☒
Lake County Bldg. Dept. ☒

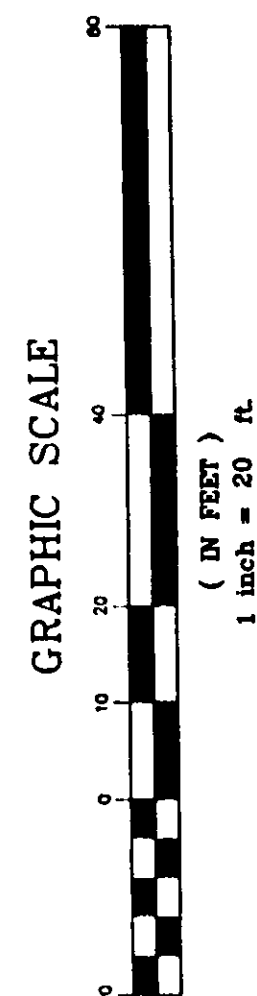

SYMBOL LEGEND	
	Iron Pin Found
	Power Pole
	Mail Box
	Well
X	Record Dist. or Brg.
(X)	Obs. Dist. or Brg.

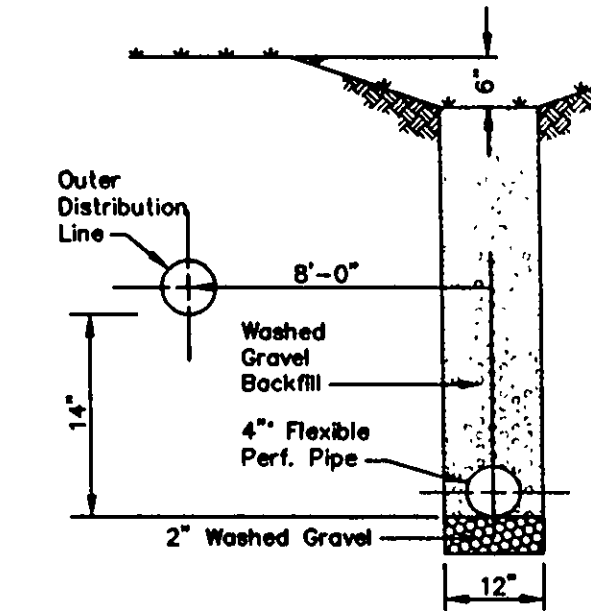

CURTAIN DRAIN CROSS SECTION
NO SCALE

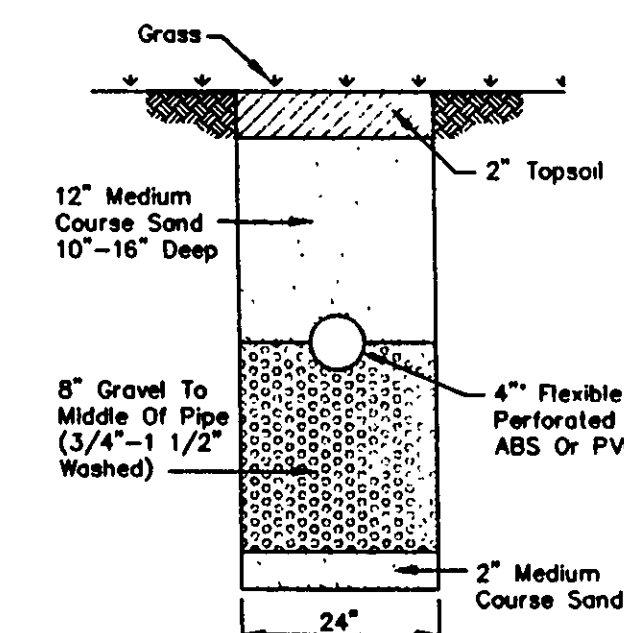

EVAPORATION-TRANSPARATION
TRENCH CROSS-SECTION
NO SCALE

Grading Plan Approved
as shown and/or noted
THOMAS P. GILLES, P.E.
Lake County Engineer

By TH Date 5.29.98



The topography, indicated by 1' contours, and elevations shown hereon represent an actual field survey made by Foresight Engineering Group, Inc. on October 16, 1996. The elevations were taken at appropriate intervals and as of the above date they existed as indicated hereon.
Franklin D. Snyder, Jr.
Foresight Engineering Group, Inc.

Foresight Engineering Group
Engineers & Surveyors

SCALE: Horiz 1" = 20'
VERT 1" = 5'
FILE NAME
REVISIONS 5-20-98 CHANGED HOUSE (CARI-9801)

GARY W. DARLING
Parl of Lot 13, Tract 1
Concord Township - Lake County - Ohio
Site Plan

SHEET NO.

1 / 1

Painesville-Warren Road (S.R. 86) 60'

REVIEWED AND ACCEPTED
LAKE COUNTY GENERAL
HEALTH DISTRICT
Date 5-29-98 BY Thomas P. Gilles
SEWAGE DISPOSAL PERMIT MUST BE
OBTAINED BY A LAKE COUNTY LICENSED
INSTALLER BEFORE INSTALLATION IN
STARTED.

Benchmark- RRS
N/S PP#278909
Elev. 873.23
Hse# 12436