


RECEIVED AND ACCEPTED
CLERK COUNTY GENERAL
EAST DISTRICT

Date 11-8-97 BY Deirdre B. Norris

SEVERAL PERMITS MUST BE
OBTAINED FROM CLACK COUNTY LICENSED
INSTALLERS BEFORE INSTALLATION IS
STARTED

KATHERINE BOOTH
VOL. 219-PG. 506
IIA-6-5

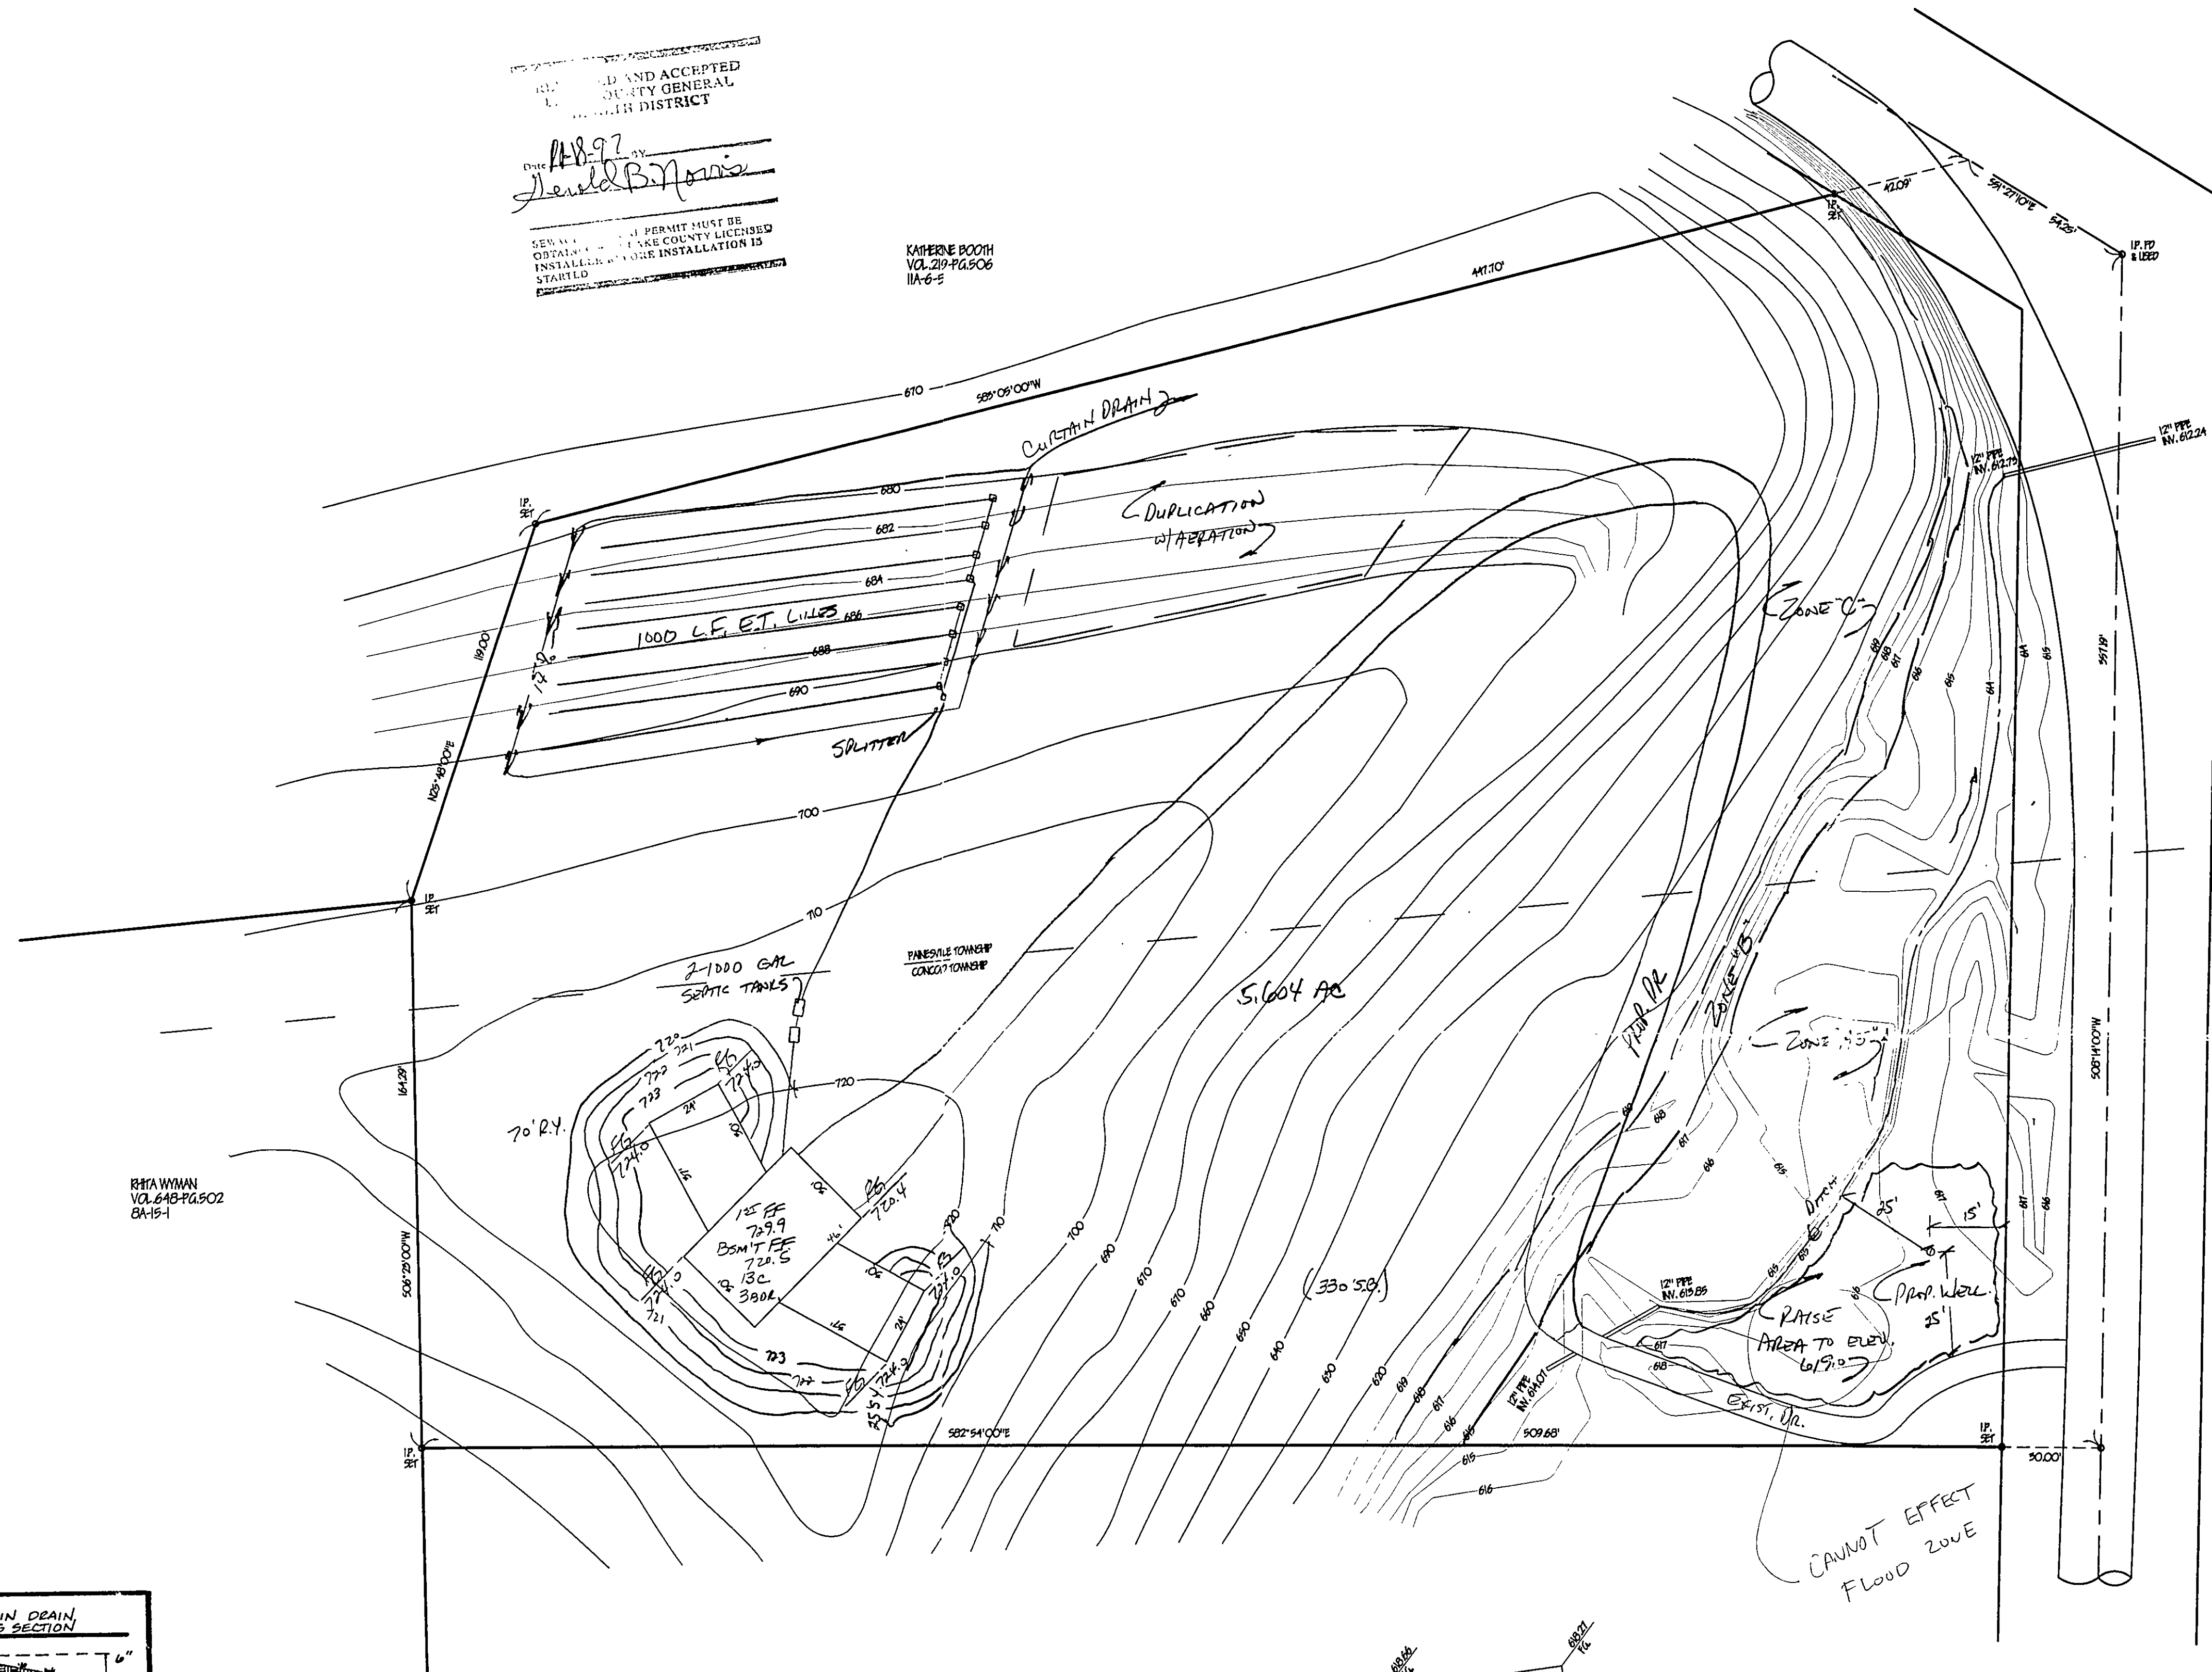

PAINESVILLE - WARREN ROAD - 60'

Grading Plan As
as shown and/or
THOMAS P. GILLES, P.E.
Lake County Engineer

By WJH Date 11.24.97
cannot fill flood zone

ZONIC PERMIT #1197-8927

65/12/11 GENSSI


SUBJECT: 44-38861-357

1	2	
---	---	---	---	---	---	---	---	---	----	----	-----

Lawrence, J. S. 1971. ☒ ☐

"I, the undersigned hereby certify that this topography is plotted by 6", 1" or 2" contours, and elevations shown hereon represent an actual field survey made by me on the 31st day of Oct., 1997 and that the elevations were taken at appropriate intervals and that as of that date they existed as indicated hereon."

Name Harry Jones Reg. No. #6343

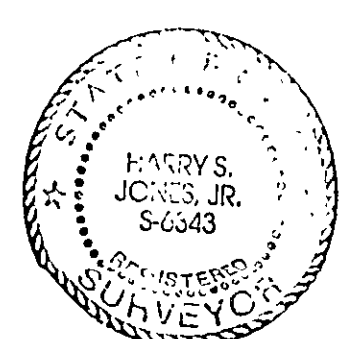

REV NO.	DESCRIPTION	DATE	BY	CHK'D
1	REVISED (SPL LOCATION)	11-11-97	AT	176

bj BABCOCK, JONES AND ASSOCIATES, INC
CIVIL ENGINEERS – SURVEYORS – LAND PLANNERS
PAINESVILLE OHIO 44077

DATE	10/29/97
DESIGN BY	H.J.
DRAWN BY	T.R.
APPROVED BY	H.J.

SITE PLAN
FOR:
KEVIN KEACH

CONCORD / PAINESVILLE TOWNSHIP

LAKE COUNTY

SCALE	1" = 30'
JOB NO	96-086
SHEET	OF
1	1