

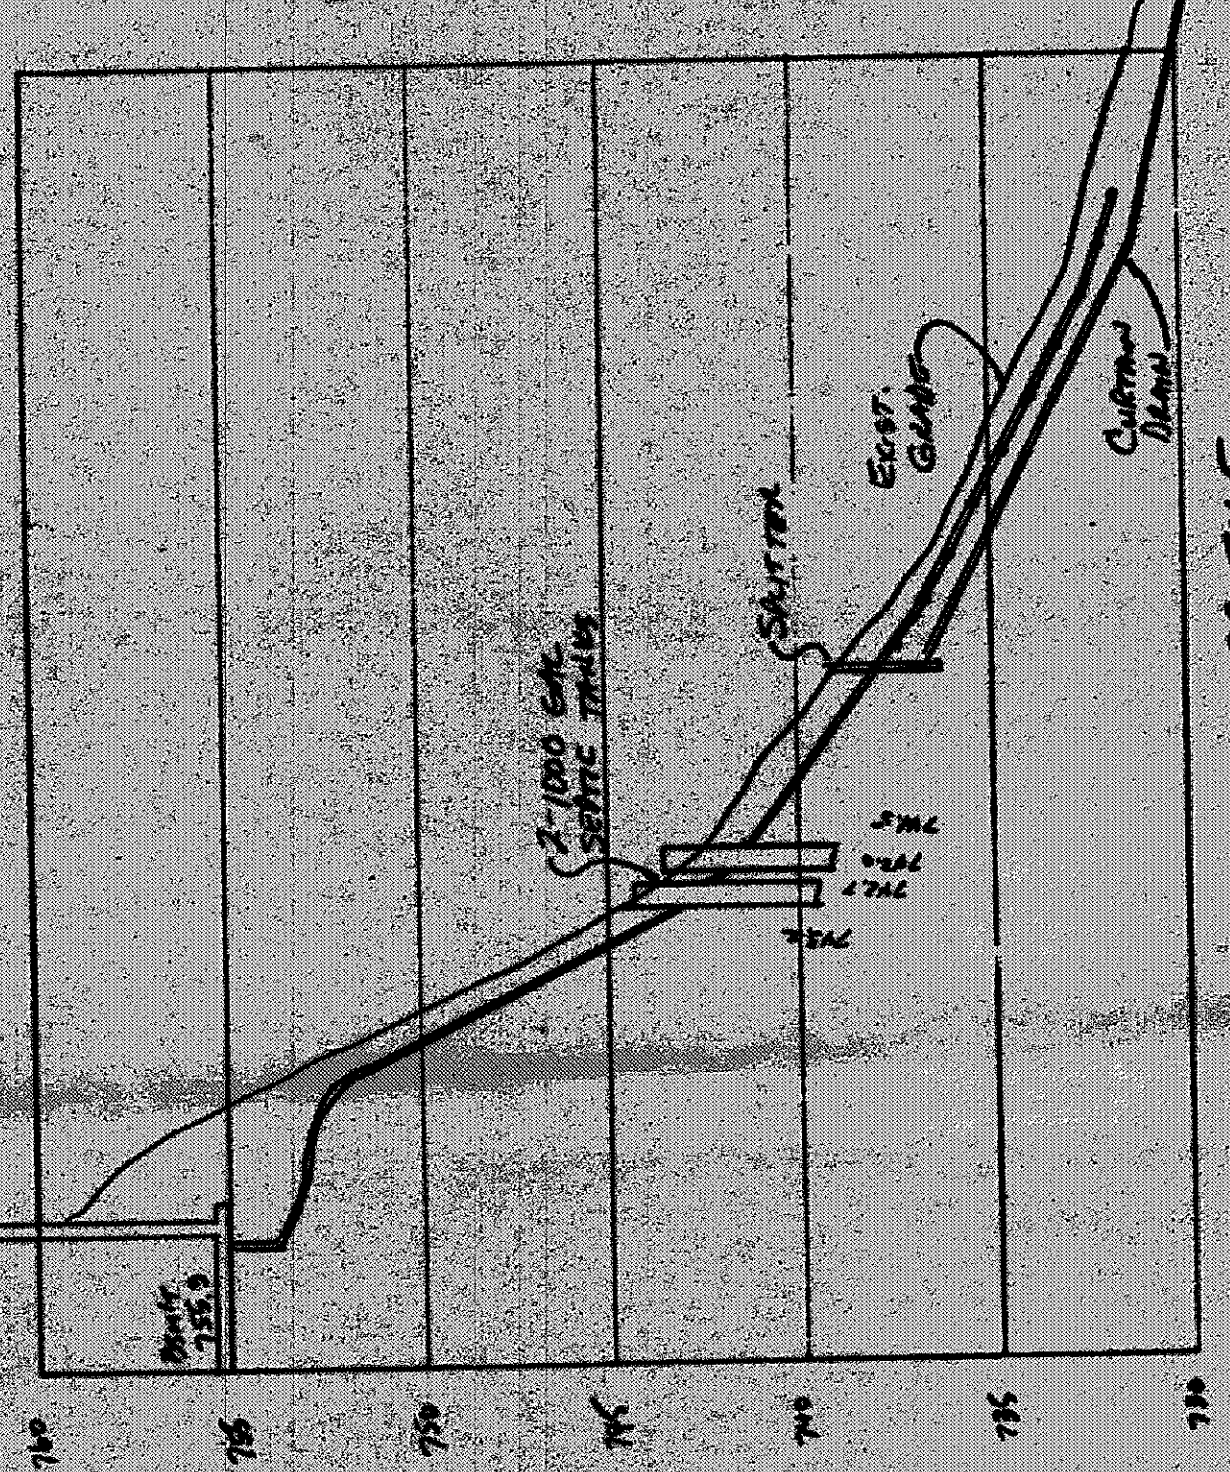
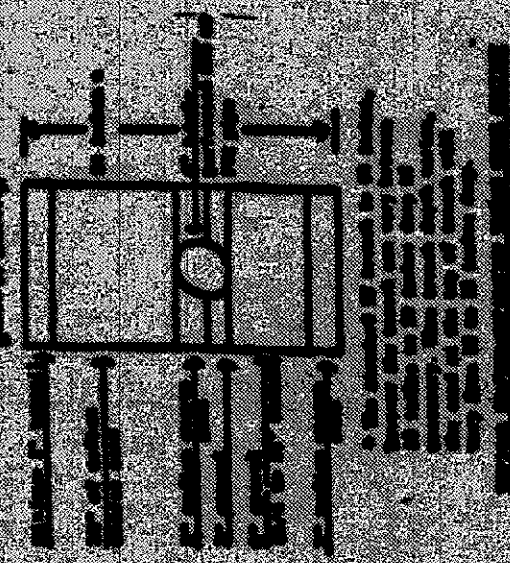


1/1

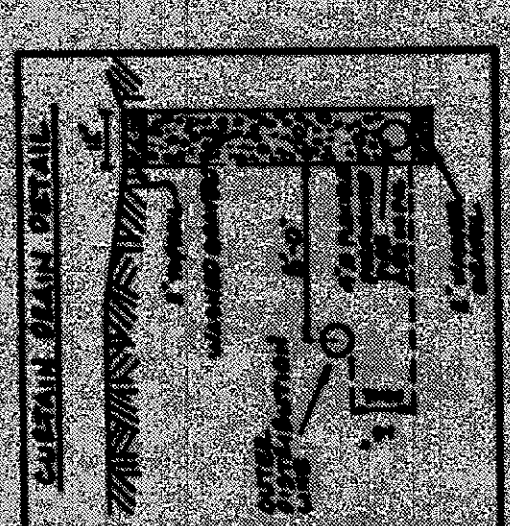


HYDRAULIC PROFILE
SLOPE: 1:50
VERT: 1"=5'

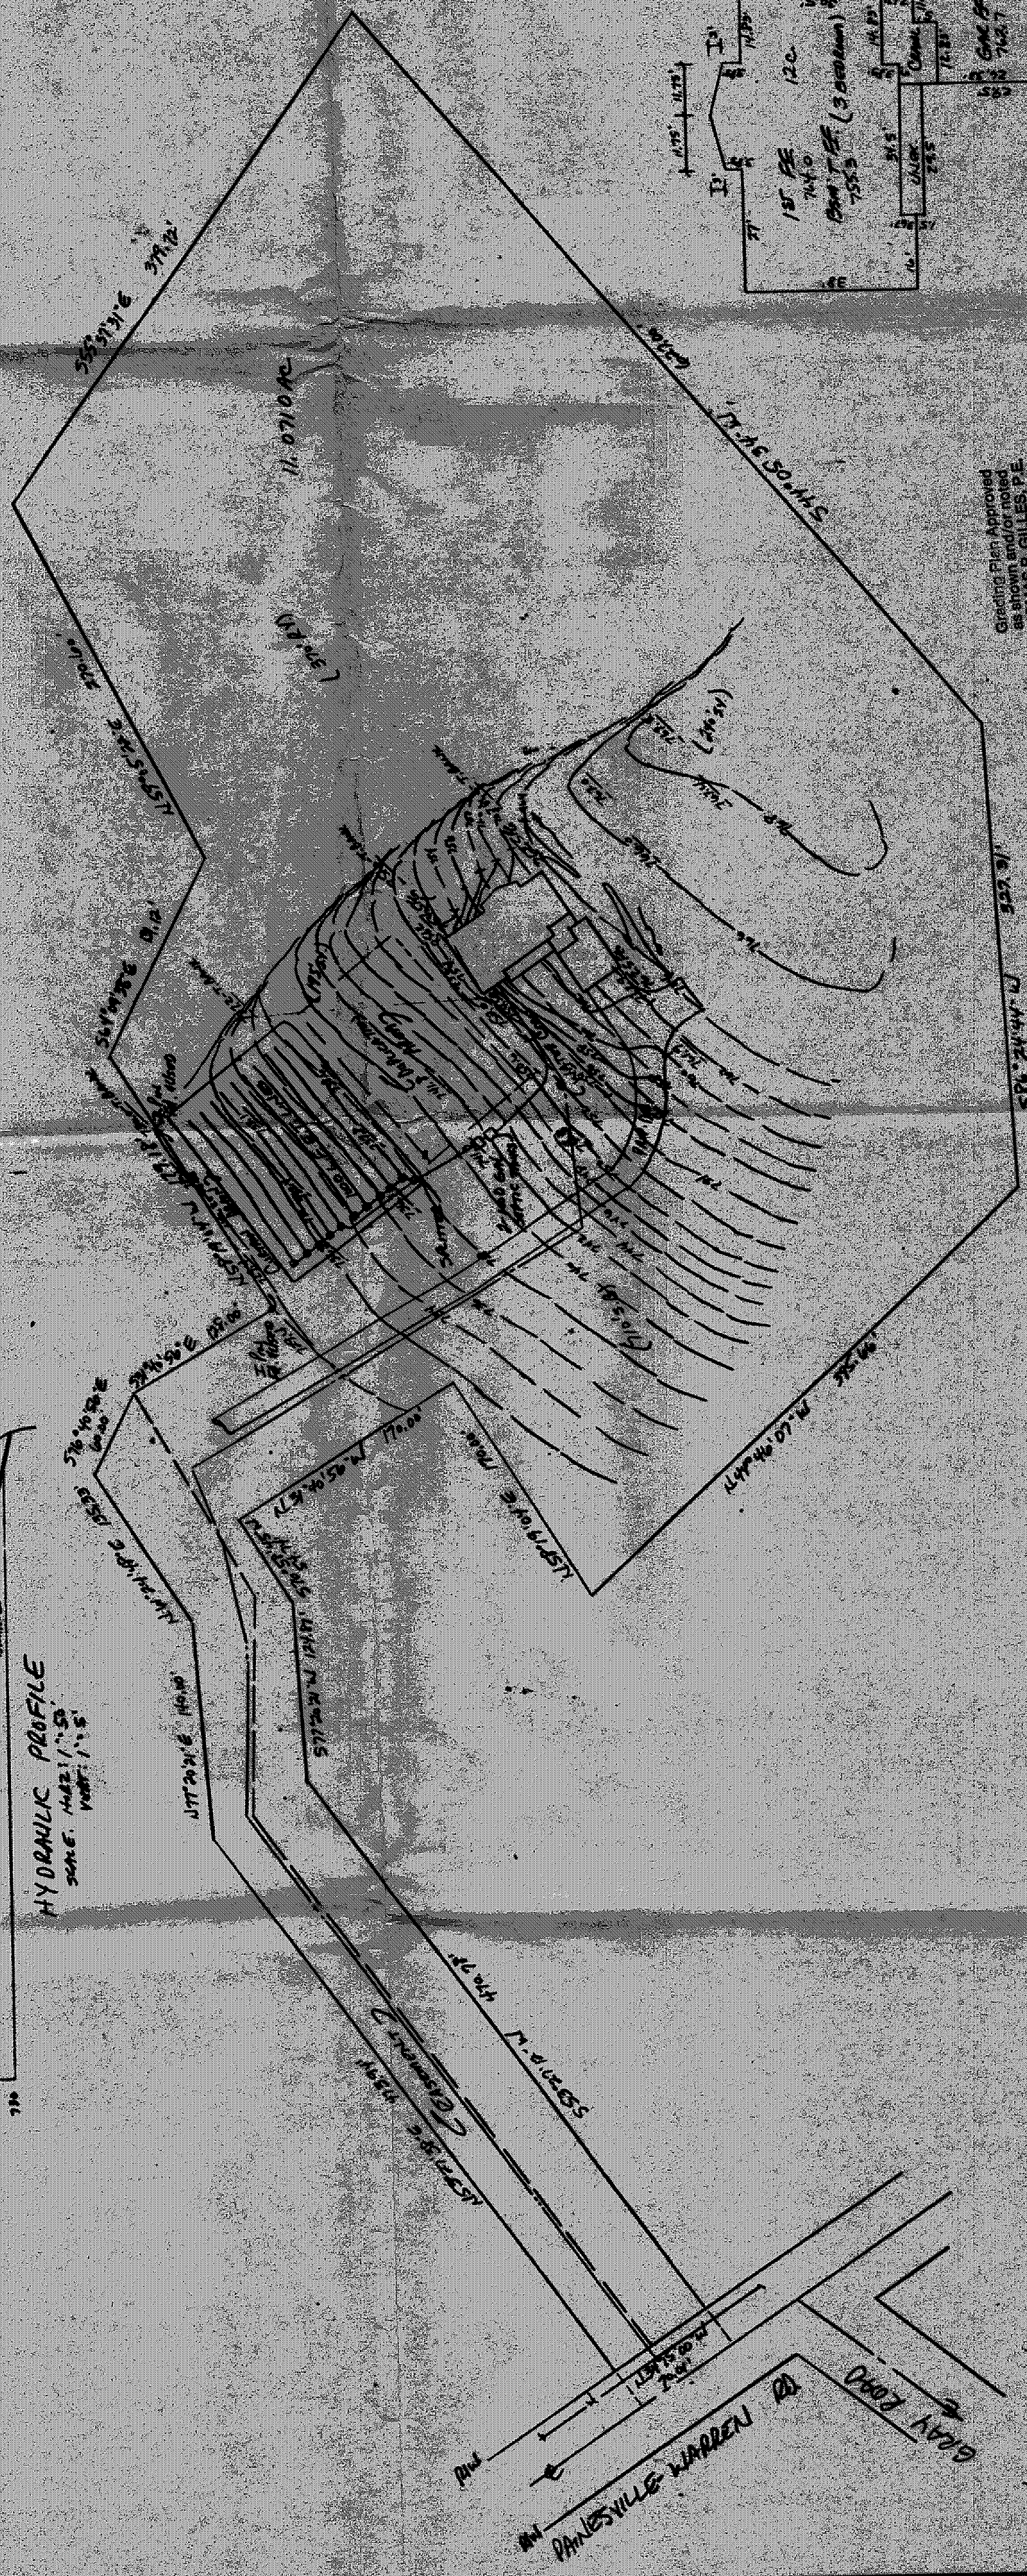

ALL THE RIGHTS AND INTERESTS IN THE ABOVE DESCRIBED LAND ARE HEREBY CONVEYED TO THE CITY OF CLEVELAND, OHIO, FOR THE PURPOSES OF THE CLEVELAND ZONING ORDINANCE, AND THE CITY OF CLEVELAND, OHIO, IS HEREBY GRANTED THE RIGHT TO USE THE SAME FOR THE PURPOSES OF THE CLEVELAND ZONING ORDINANCE.

APPROVED BY: *[Signature]* 10/25/13
ZONING PERMIT # 0893-7578
ISSUED: 8-4-13
SUBJECT TO APPROVAL BY:
Lake County Auditor, Inc. ☐
Lake County Eng. Div. ☐
Lake County Planning Comm. ☒
Lake County Bldg. Dept. ☒

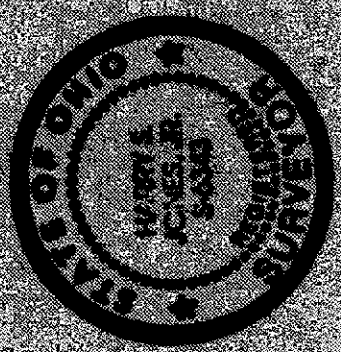

Grading Plan Approved
as shown and/or used
THOMAS P. GILLESPIE, P.E.
Lake County Engineer
6/11/13 Date

DATE	AUG. 3, 1973	DATE	AUG. 3, 1973	DATE	10/25/13
DESIGNED BY	HT	DATE	10/25/13	DATE	10/25/13
DRAWN BY	HT	DATE	10/25/13	DATE	10/25/13
APPROVED BY	HT	DATE	10/25/13	DATE	10/25/13
BABCOCK, JONES AND ASSOCIATES, INC. CIVIL ENGINEERS - SURVEYORS - LAND PLANNERS PAINESVILLE, OHIO 44077		SITE AND GRADING PLAN FOR BILL MAYER		CHANGING TOWNSHIP LAKE COUNTY OHIO	