

SITE PLAN

CONCORD TOWNSHIP, LAKE COUNTY, OHIO

for: JANE GREEN

563 NORTH STATE ST. PLYM. 357-9098

REVISION	VOL. - NO.	DATE	BY
15	310	8-27-90	J.M.H.
16	310	8-27-90	J.M.H.

LEGEND

SANITARY MANHOLE	WATER VALVE (GAS)
STORM MANHOLE	WATER METER (GAS)
INLET OR CATCH BASIN	AS BUILT ELEVATION
HYDRANT	INDICATES DIRECTION OF SURFACE DRAINAGE
EXISTING CONTOURS	
PROPOSED CONTOURS	
EXIST. ELEV.	
PROJ. ELEV.	

REMARKS

ALL BOUNDARY DATA SHOWN WAS OBTAINED FROM IDEEDS, RECORDED SUBDIVISION PLAT OR OTHER PUBLIC RECORDS. LOCATIONS AS SHOWN OF ADJACENT WELLS AND SEPTIC TANKS OBTAINED FROM LAKE COUNTY HEALTH DEPARTMENT

DESIGN CERTIFICATION

THIS PLAT WAS PREPARED BY ME, AND IS CORRECT TO THE BEST OF MY KNOWLEDGE AND BELIEF

NAME: J. M. H. SURVEYOR REGISTRATION NO. 2573

CHECK LIST

NO. OF BEDROOMS	WATER MAIN SIZE, LOCATION
NO. OF BATHS	SAN. SEWER SIZE & GR. LOC.
NO. OF KITCHENS	SAN. IN. CAST. ELEV. INV. ELEV.
NO. OF LIVING ROOMS	SAN. COIN. SIZE, LOC. DEPTH
NO. OF DINING ROOMS	STORM SEWER SIZE & GR. LOC.
NO. OF PORCHES	STORM IN. CAST. ELEV. INV. ELEV.
NO. OF GARAGES	PAV'T TYPE GRADE CURVES
NO. OF DRIVEWAYS	GAS LINE LOC. SIZE PRESSURE
NO. OF POOLS	SEPTIC TANK LOCATION & DIMENSIONS
NO. OF SHEDS	WELL LOCATION
NO. OF OTHER BUILDINGS	ISOLATION RADIUS FROM WELL

PLAN PREPARED BY: BABCOCK • JONES & ASSOCIATES, INC.

PAINESVILLE, OHIO

NO.	DATE	BY	SCALE	PHONE NO.
1			1" = 60'	357-1811
2				
3				
4				
5				

"AS BUILT" CERTIFICATION

I, HEREBY CERTIFY THAT THE CIRCLED GRADES ARE EXISTING FINISH GRADES CHECKED IN THE FIELD ON 19 86 AND ARE CORRECT TO THE BEST OF MY KNOWLEDGE AND BELIEF.


REGISTERED SURVEYOR REG. NO. T.B.M. SAN M.H. ENI, 210 VISTA DRIVE + ET, 86, ELEV. = 100.00

"I, the undersigned, hereby certify that this topography indicated by 6", 1" or 2" contours, and elevations shown hereon represent an actual field survey made by me on the 23rd day of August, 1986 and that the elevations were taken at appropriate intervals and that as of that date they represent indicated hereon."

LOW YIELD WATER FIXTURES REQUIRED ON ALL: Shower Head Toilet

SEWAGE DISPOSAL PERMIT MUST BE OBTAINED BY A LAKE COUNTY LICENSED INSTALLER BEFORE INSTALLATION IS STARTED.

Reviewed and Accepted	LAKE COUNTY GENERAL HEALTH DISTRICT
8-27-90	JOEL LUGA, R.S., M.P.H., Health Commissioner
	BY: J. M. H.

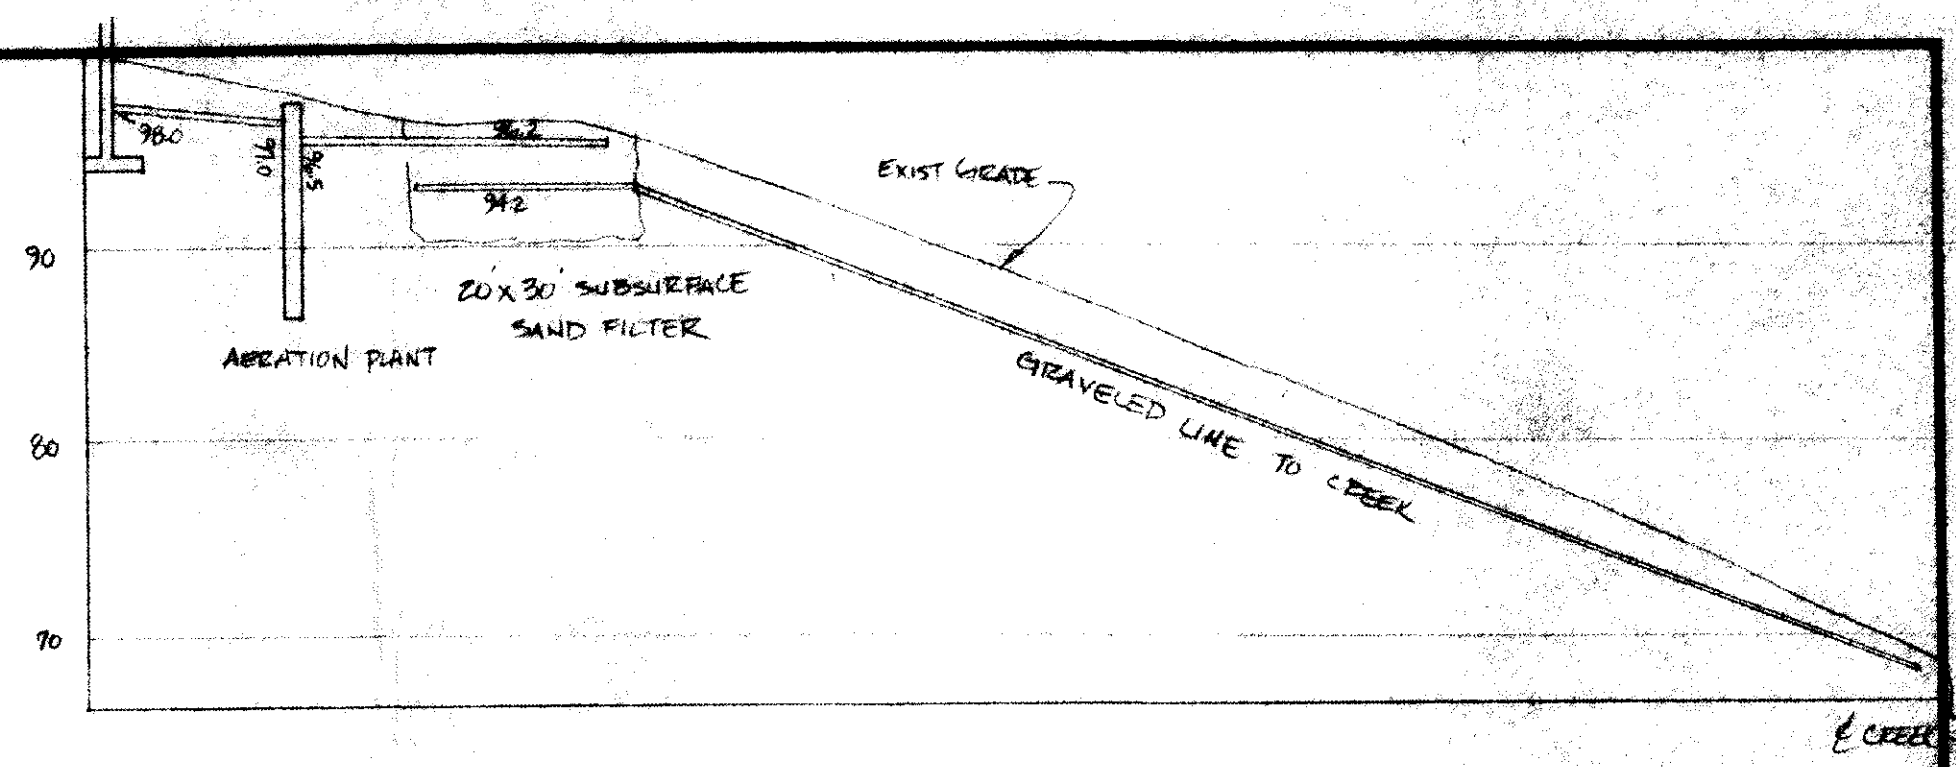

HYDRAULIC PROFILE
HORIZ. 1" = 40' VERT. 1" = 10'

positive discharge required

ZONING PERMIT #6586
ISSUED 8-29-90

SUBJECT TO APPROVAL BY:
Lake County Sanitary Eng. ☐
Lake County Eng. Dept. ☒
Lake County Planning Comm. ☐
Lake County Bldg. Dept. ☒

Now 8. Marano

Grading Plan Approved as shown and/or noted
THOMAS P. GILLES, P.E.
Lake County Engineer
By: G.H. Date 9/5/90

PAINESVILLE - WARREN ROAD (S.E. 86)

210 VISTA DRIVE