


BUILDING SITE PLANS
GORDON BOWERS & STOLKE HELLERMAN
 PART OF LOT No. 15 - TRACT No. 1
 CONCORD TOWNSHIP - LAKE COUNTY - OHIO
 Scale 1" = 40'
 Joseph D. Hodder - Reg. Surveyor
 JUNE 14, 1973

HELEN M. CREEDON

WM. WALLACE et al. Vol. 757-149

LUKE & CAROL HELLERMAN
 Vol. 769-1184
 3.318 AC. APP

GORDON E. & VIRGINIA A. BOWERS
 Vol. 777-99
 3.493 AC.

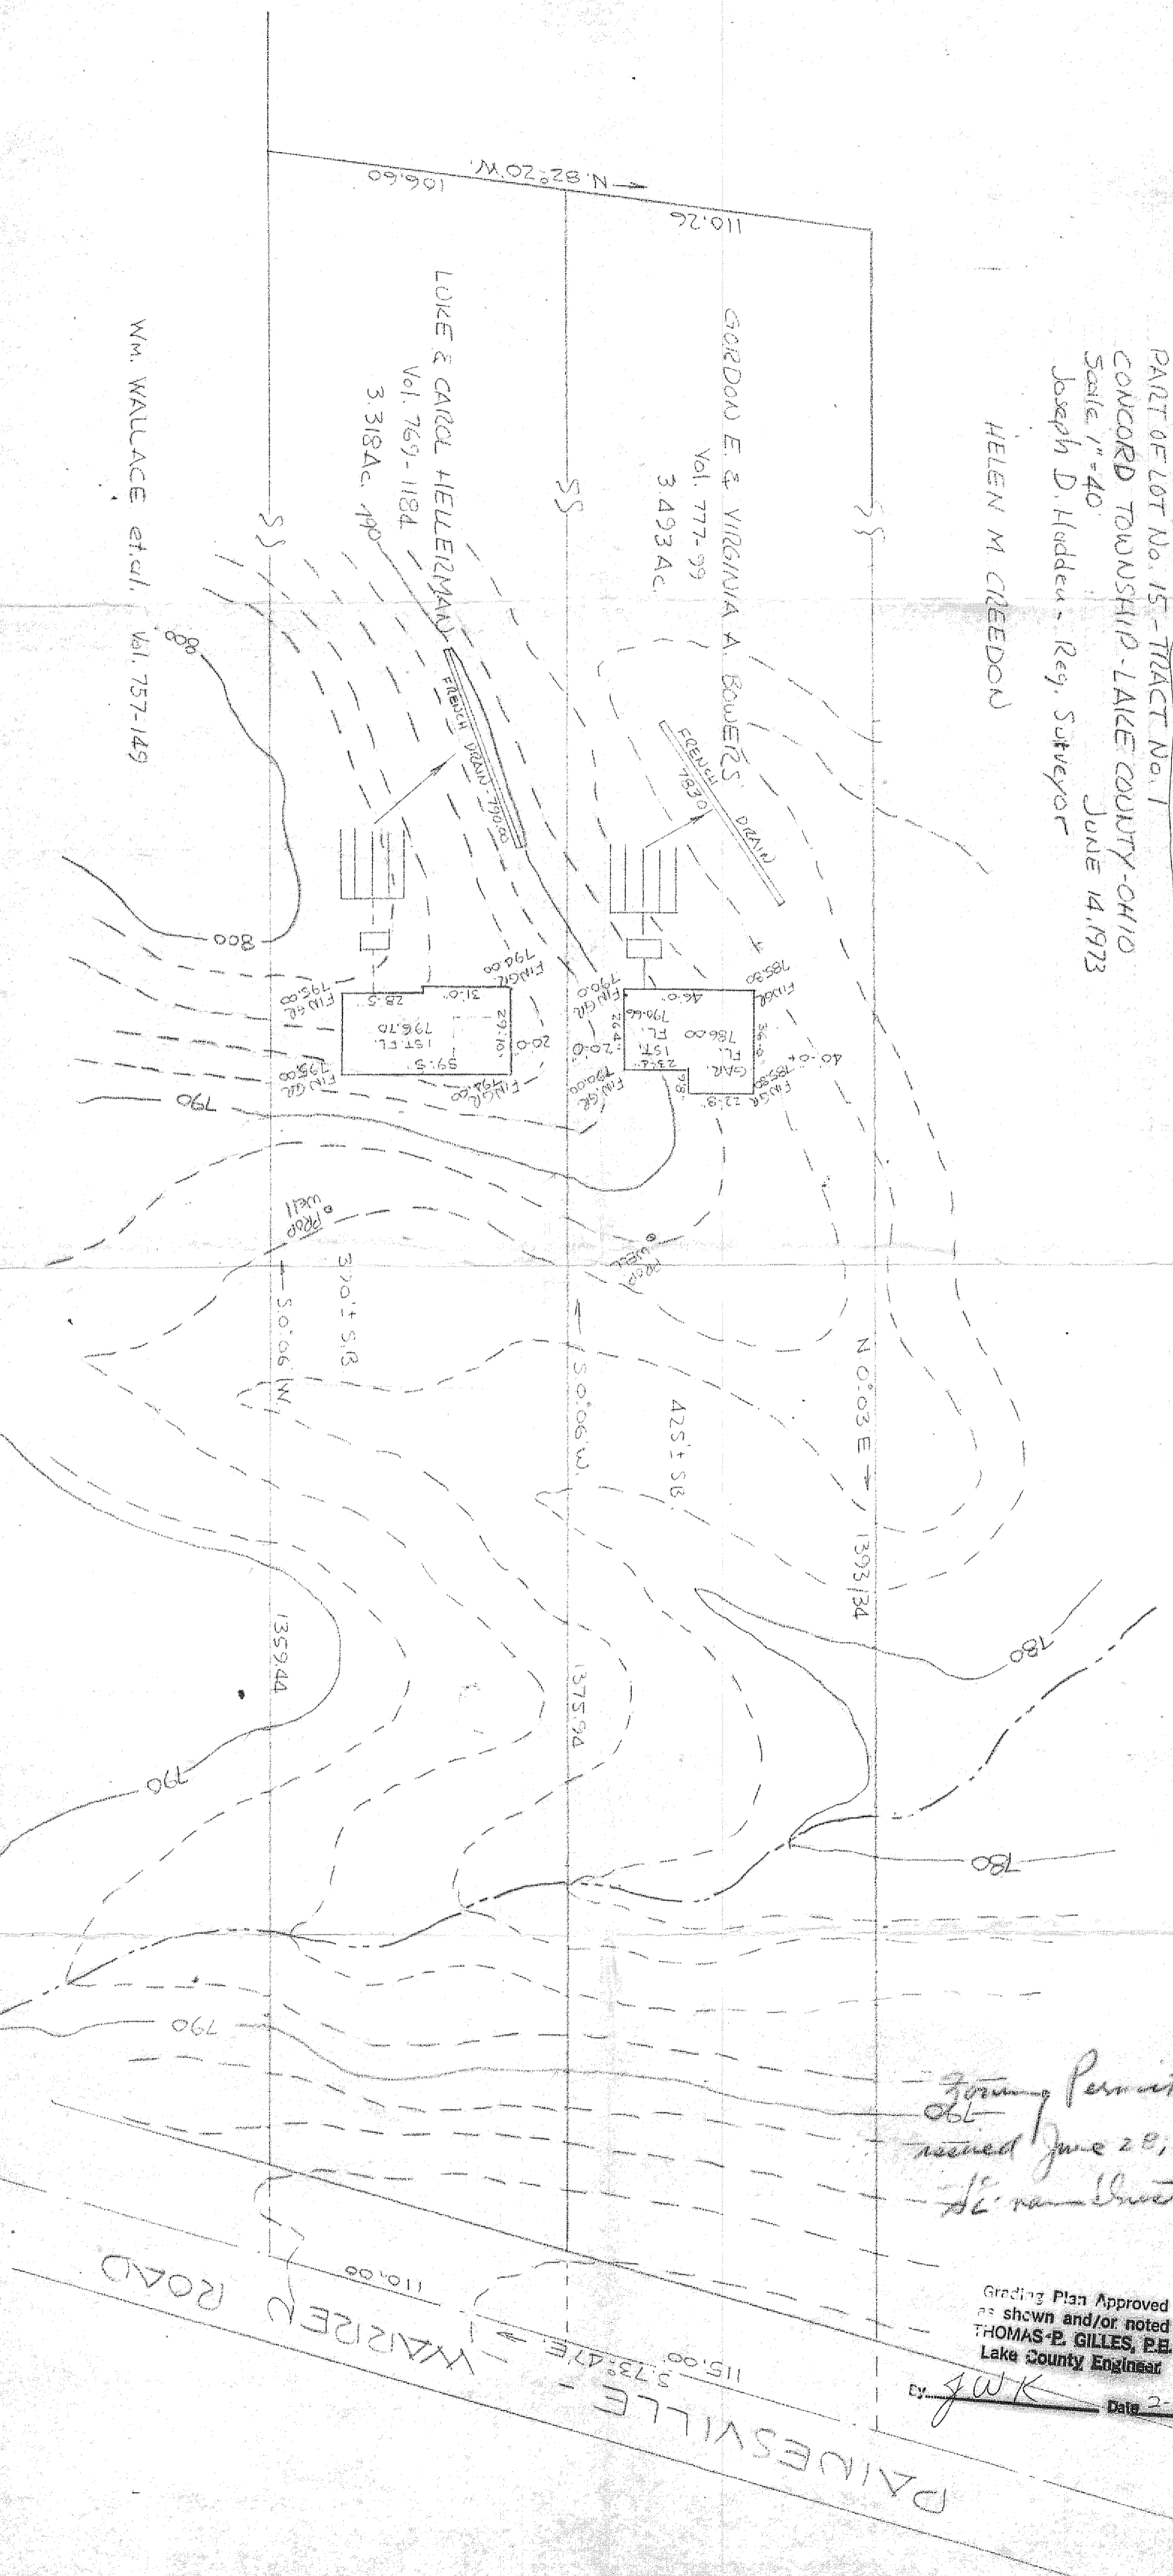

zoning Permit # 200
 061
 issued June 28, 73
 L. Hodder

Grading Plan Approved
 as shown and/or noted
THOMAS P. GILLES, P.E.
 Lake County Engineer

By JWK Date 2-13-74

PAINESVILLE ROAD
 WARREN ROAD
 115.00
 S. 73° 47' E
 110.00