

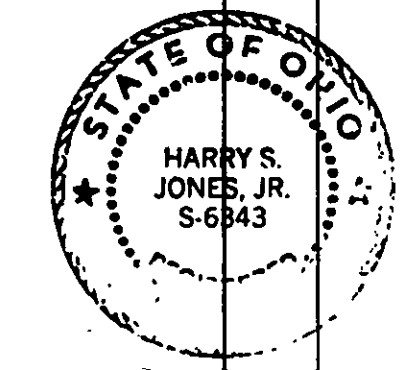
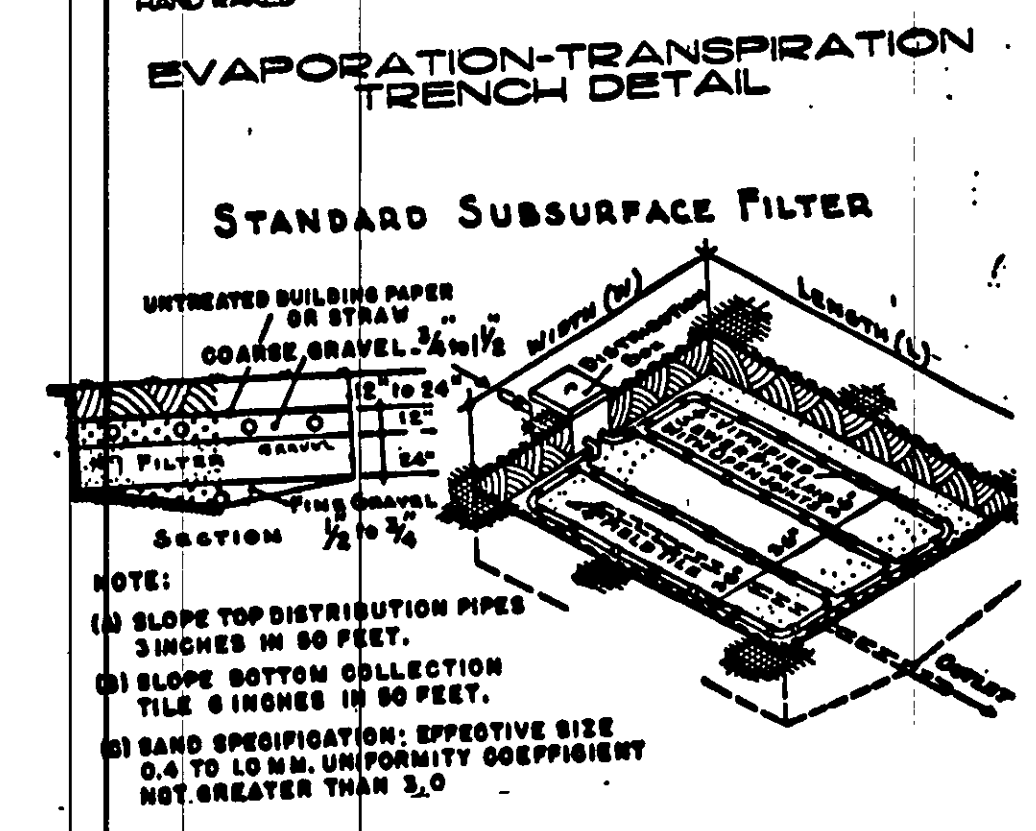


JAMES P. LORTERMAN
LINDA C. JONES
LORETTA L. CHERNESKY
VOL. 655 - PG. 1076
BA-11-3

Grading Plan Approved
as shown and/or noted
JAMES R. GILLS, P.E.
Lake County Engineer
By Am Date 5/22/01

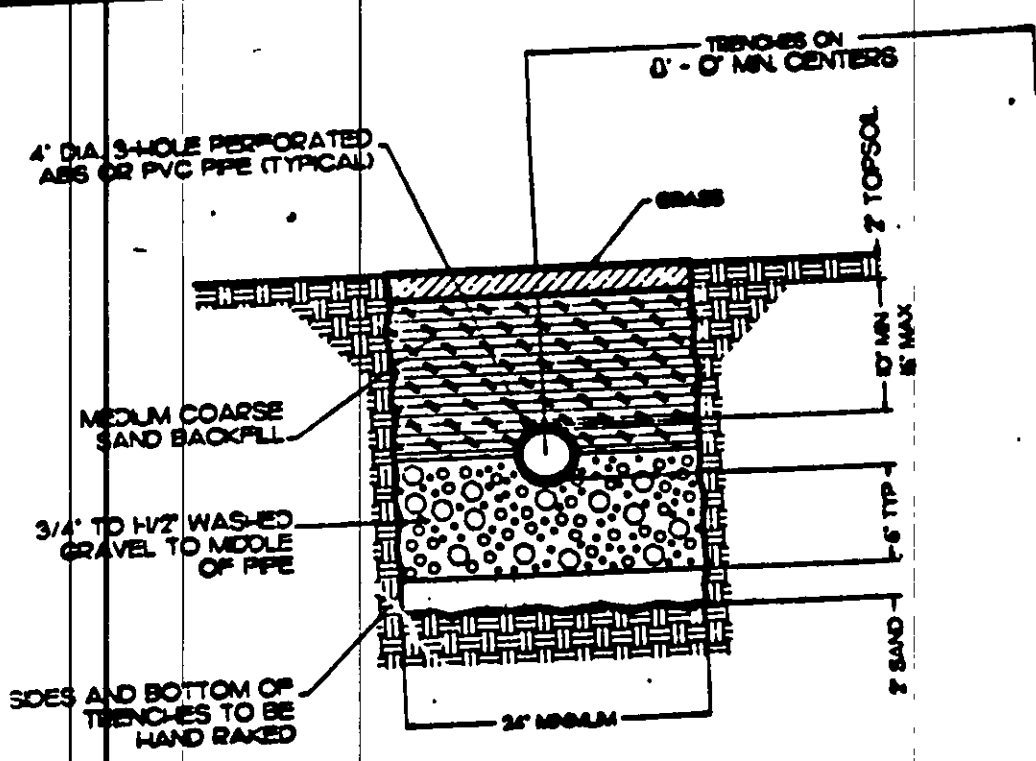

"I, the undersigned hereby certify that this topography indicated by 6", 1' or 2' contours, and elevations shown hereon represent an actual field survey of the 15416 day of 05 1999 the elevations were taken at or about that date they existed as indicated hereon."
Harry S. Jones, Jr.
Name
6543
Reg. No.

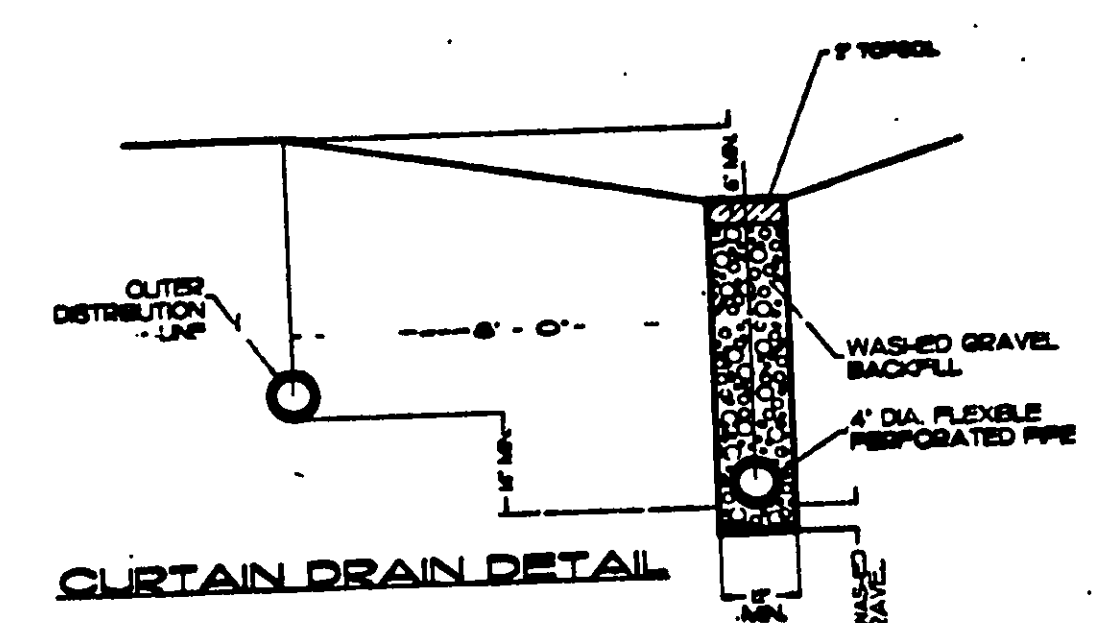

REVIEWED AND ACCEPTED
LAKE COUNTY GENERAL
HEALTH DISTRICT
Date 5-14-01 by David B. Jones RS
SEWAGE DISPOSAL PERMIT MUST BE
OBTAINED BY A LAKE COUNTY LICENSED
INSTALLER BEFORE INSTALLATION IS
STARTED

CONCORD TOWNSHIP ZONING OFFICE
ZONING PERMIT # 0501-10138
ISSUED 5-17-01
SUBJECT: SEWAGE TREATMENT
☒ Lake Co. Planning Comm.
☒ Lake Co. Building Dept.
☒ Lake Co. Soil & Water Cons. Dist.

BENCHMARK: P.K. NAIL SET IN TREE NEXT TO
PROPOSED HOUSE ELEV. = 793.00

REV. NO.	DESCRIPTION	DATE	BY	CHKD
1	15416 HOUSE, WELL	4/24/01	HT	HT

SITE PLAN
FOR
CHERNESKY

bj BABCOCK, JONES AND ASSOCIATES, INC
CIVIL ENGINEERS - SURVEYORS - LAND PLANNERS
PAINESVILLE OHIO 44077

DATE 10-15-91
DESIGN BY HT
DRAWN BY HT
APPROVED BY HT

SITUATED IN CONCORD TOWNSHIP, LAKE COUNTY, OHIO
BEING A PART OF LOT NOS. 15 & 16, TRACT NO. 1
PERMANENT PARCEL # BA-11-33, VOL. 652-PG. 1056

SCALE 1"=40'
JOB NO 91-179-B
SHEET 1 OF 1

